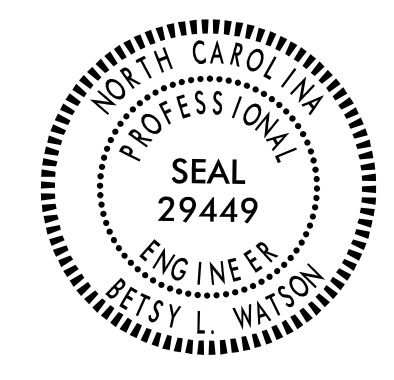

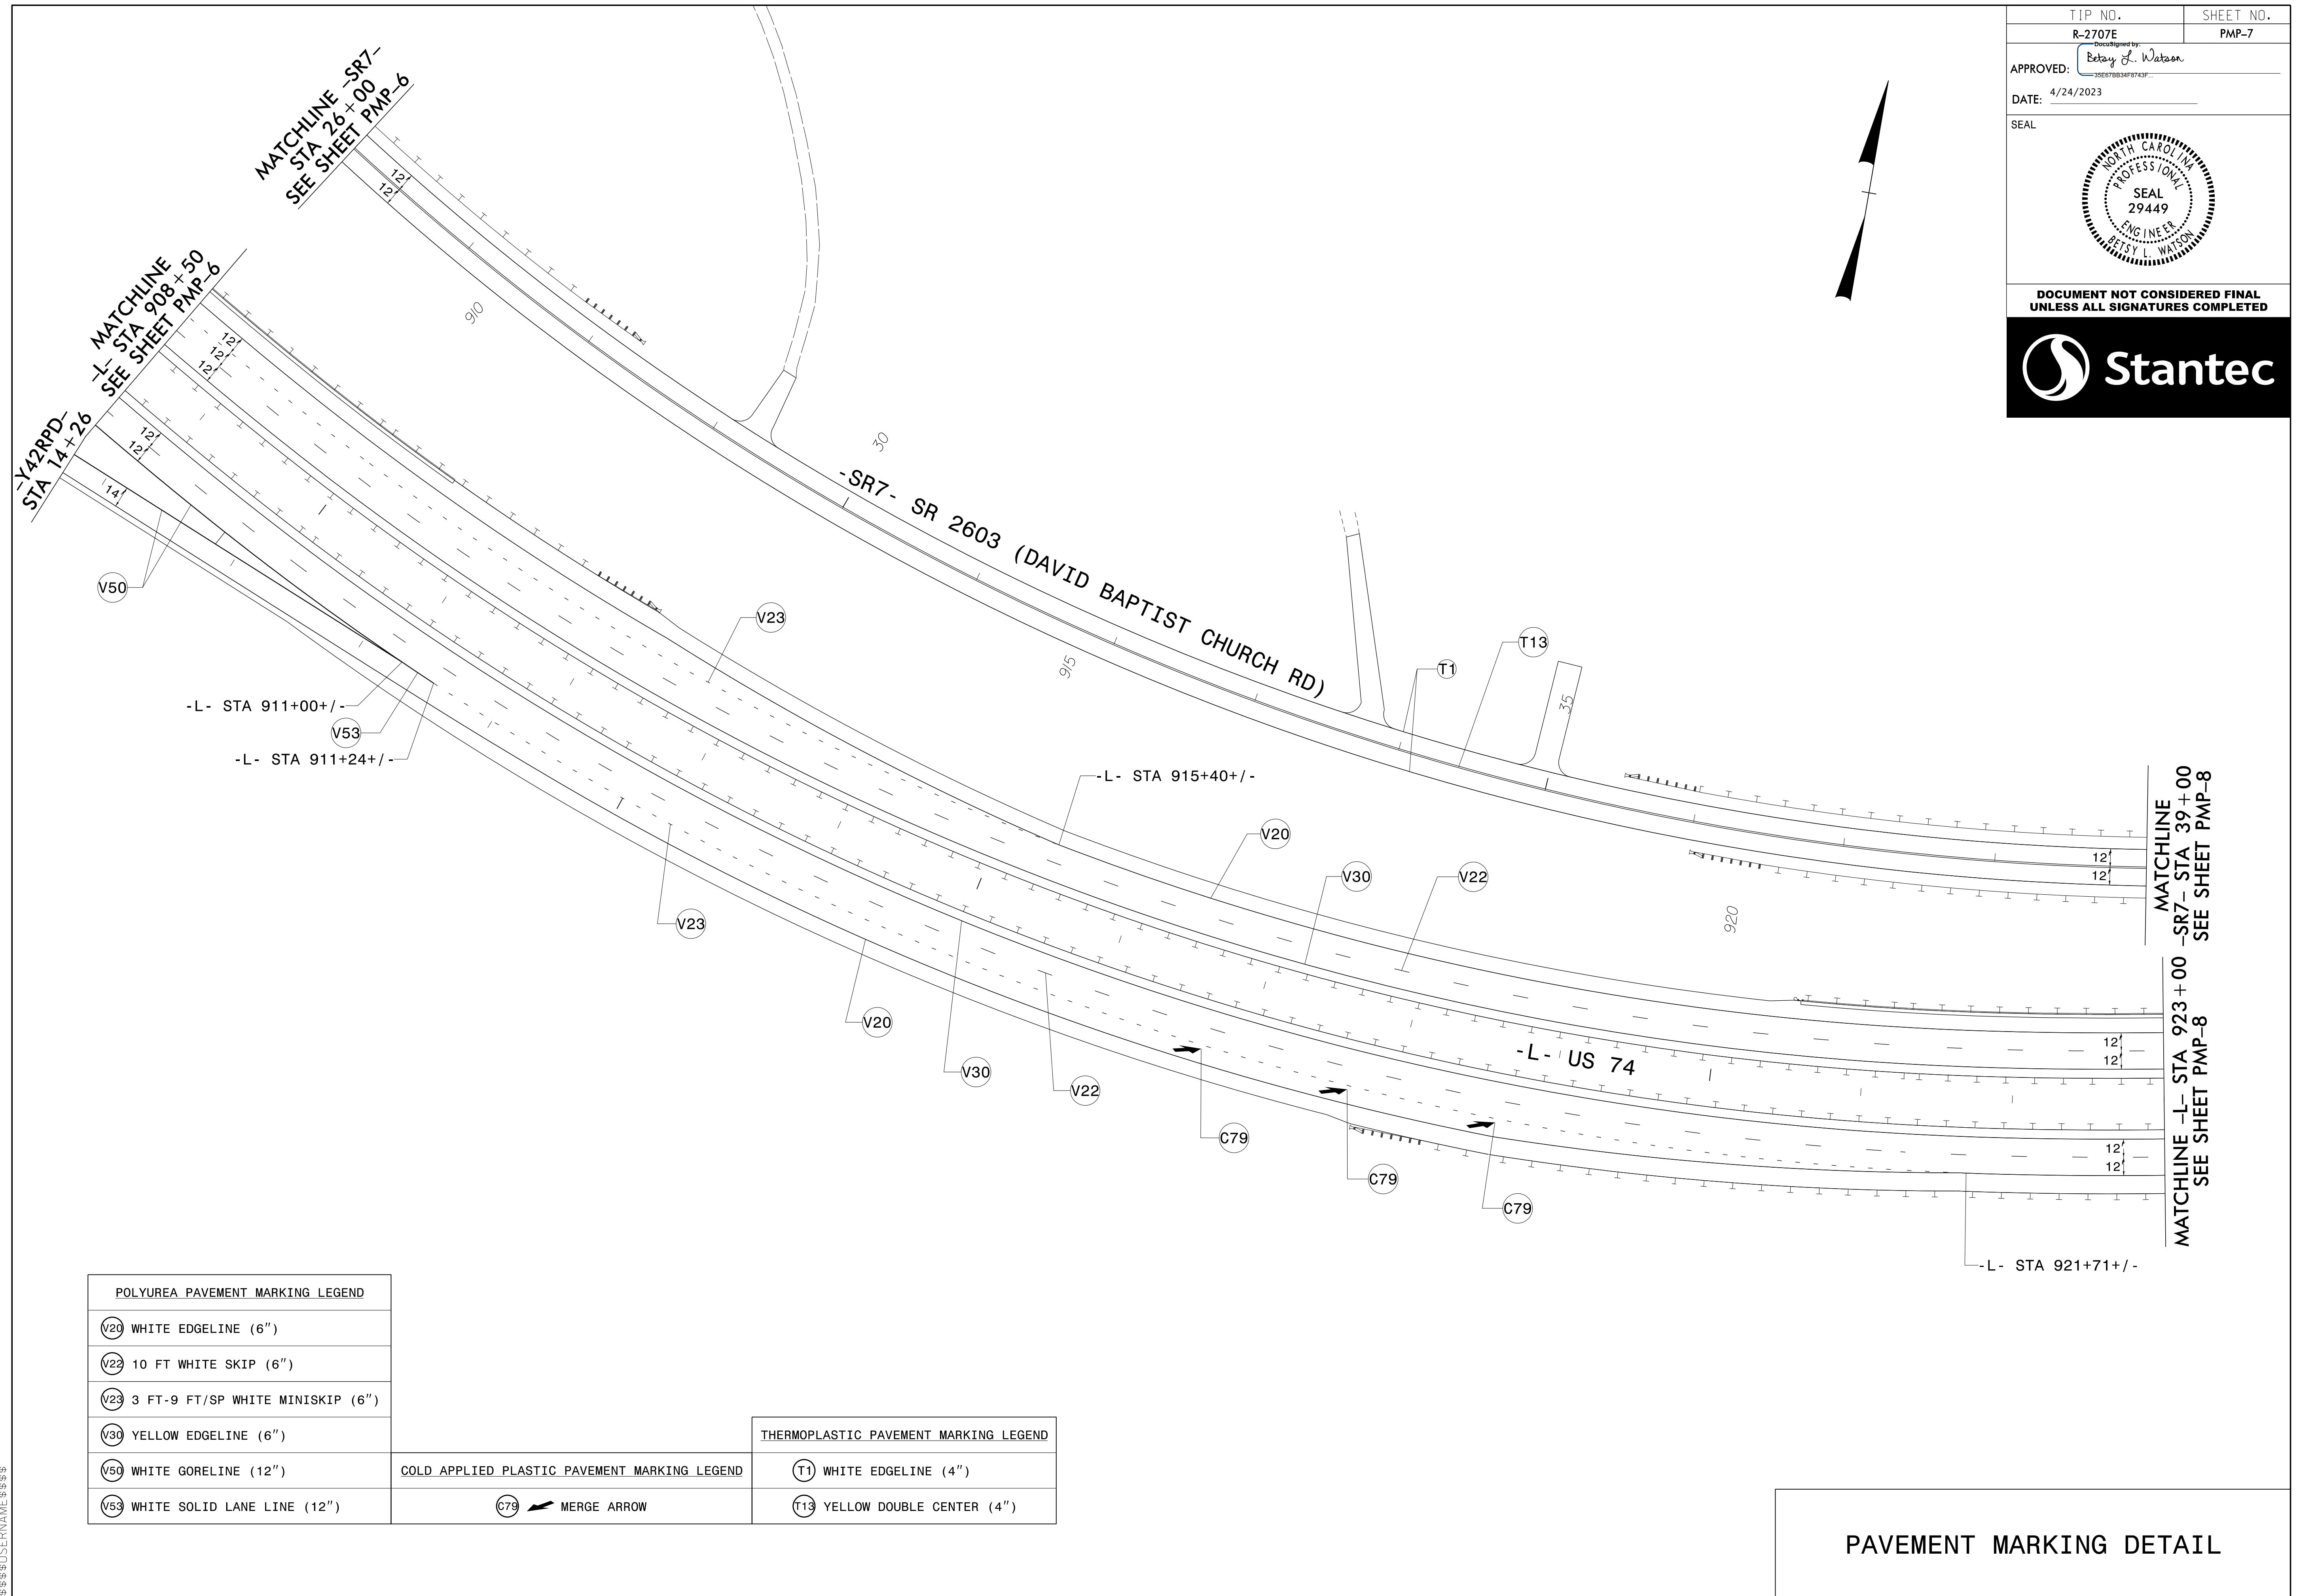
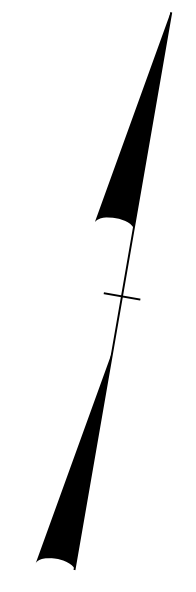


TIP NO. R-2707E	SHEET NO. PMP-7
APPROVED: <i>Petsy L. Watson</i>	
DATE: 4/24/2023	
SEAL	
	
DOCUMENT NOT CONSIDERED FINAL UNLESS ALL SIGNATURES COMPLETED	
	



POLYUREA PAVEMENT MARKING LEGEND	
(V20)	WHITE EDGELINE (6")
(V22)	10 FT WHITE SKIP (6")
(V23)	3 FT-9 FT/SP WHITE MINISKIP (6")
(V30)	YELLOW EDGELINE (6")
(V50)	WHITE GORELINE (12")
(V53)	WHITE SOLID LANE LINE (12")

COLD APPLIED PLASTIC PAVEMENT MARKING LEGEND	
(C79)	MERGE ARROW

THERMOPLASTIC PAVEMENT MARKING LEGEND	
(T1)	WHITE EDGELINE (4")
(T13)	YELLOW DOUBLE CENTER (4")

\$\$\$\$\$SYTIME\$\$\$\$\$
\$\$\$\$\$DGN\$\$\$\$\$
\$\$\$\$\$USERNAME\$\$\$\$\$

PAVEMENT MARKING DETAIL