

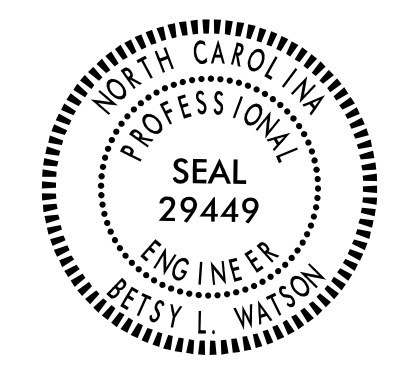


TIP NO. R-2707E	SHEET NO. PMP-8
APPROVED: <i>Betsy L. Watson</i>	
DATE: 4/24/2023	
SEAL	
	
DOCUMENT NOT CONSIDERED FINAL UNLESS ALL SIGNATURES COMPLETED	

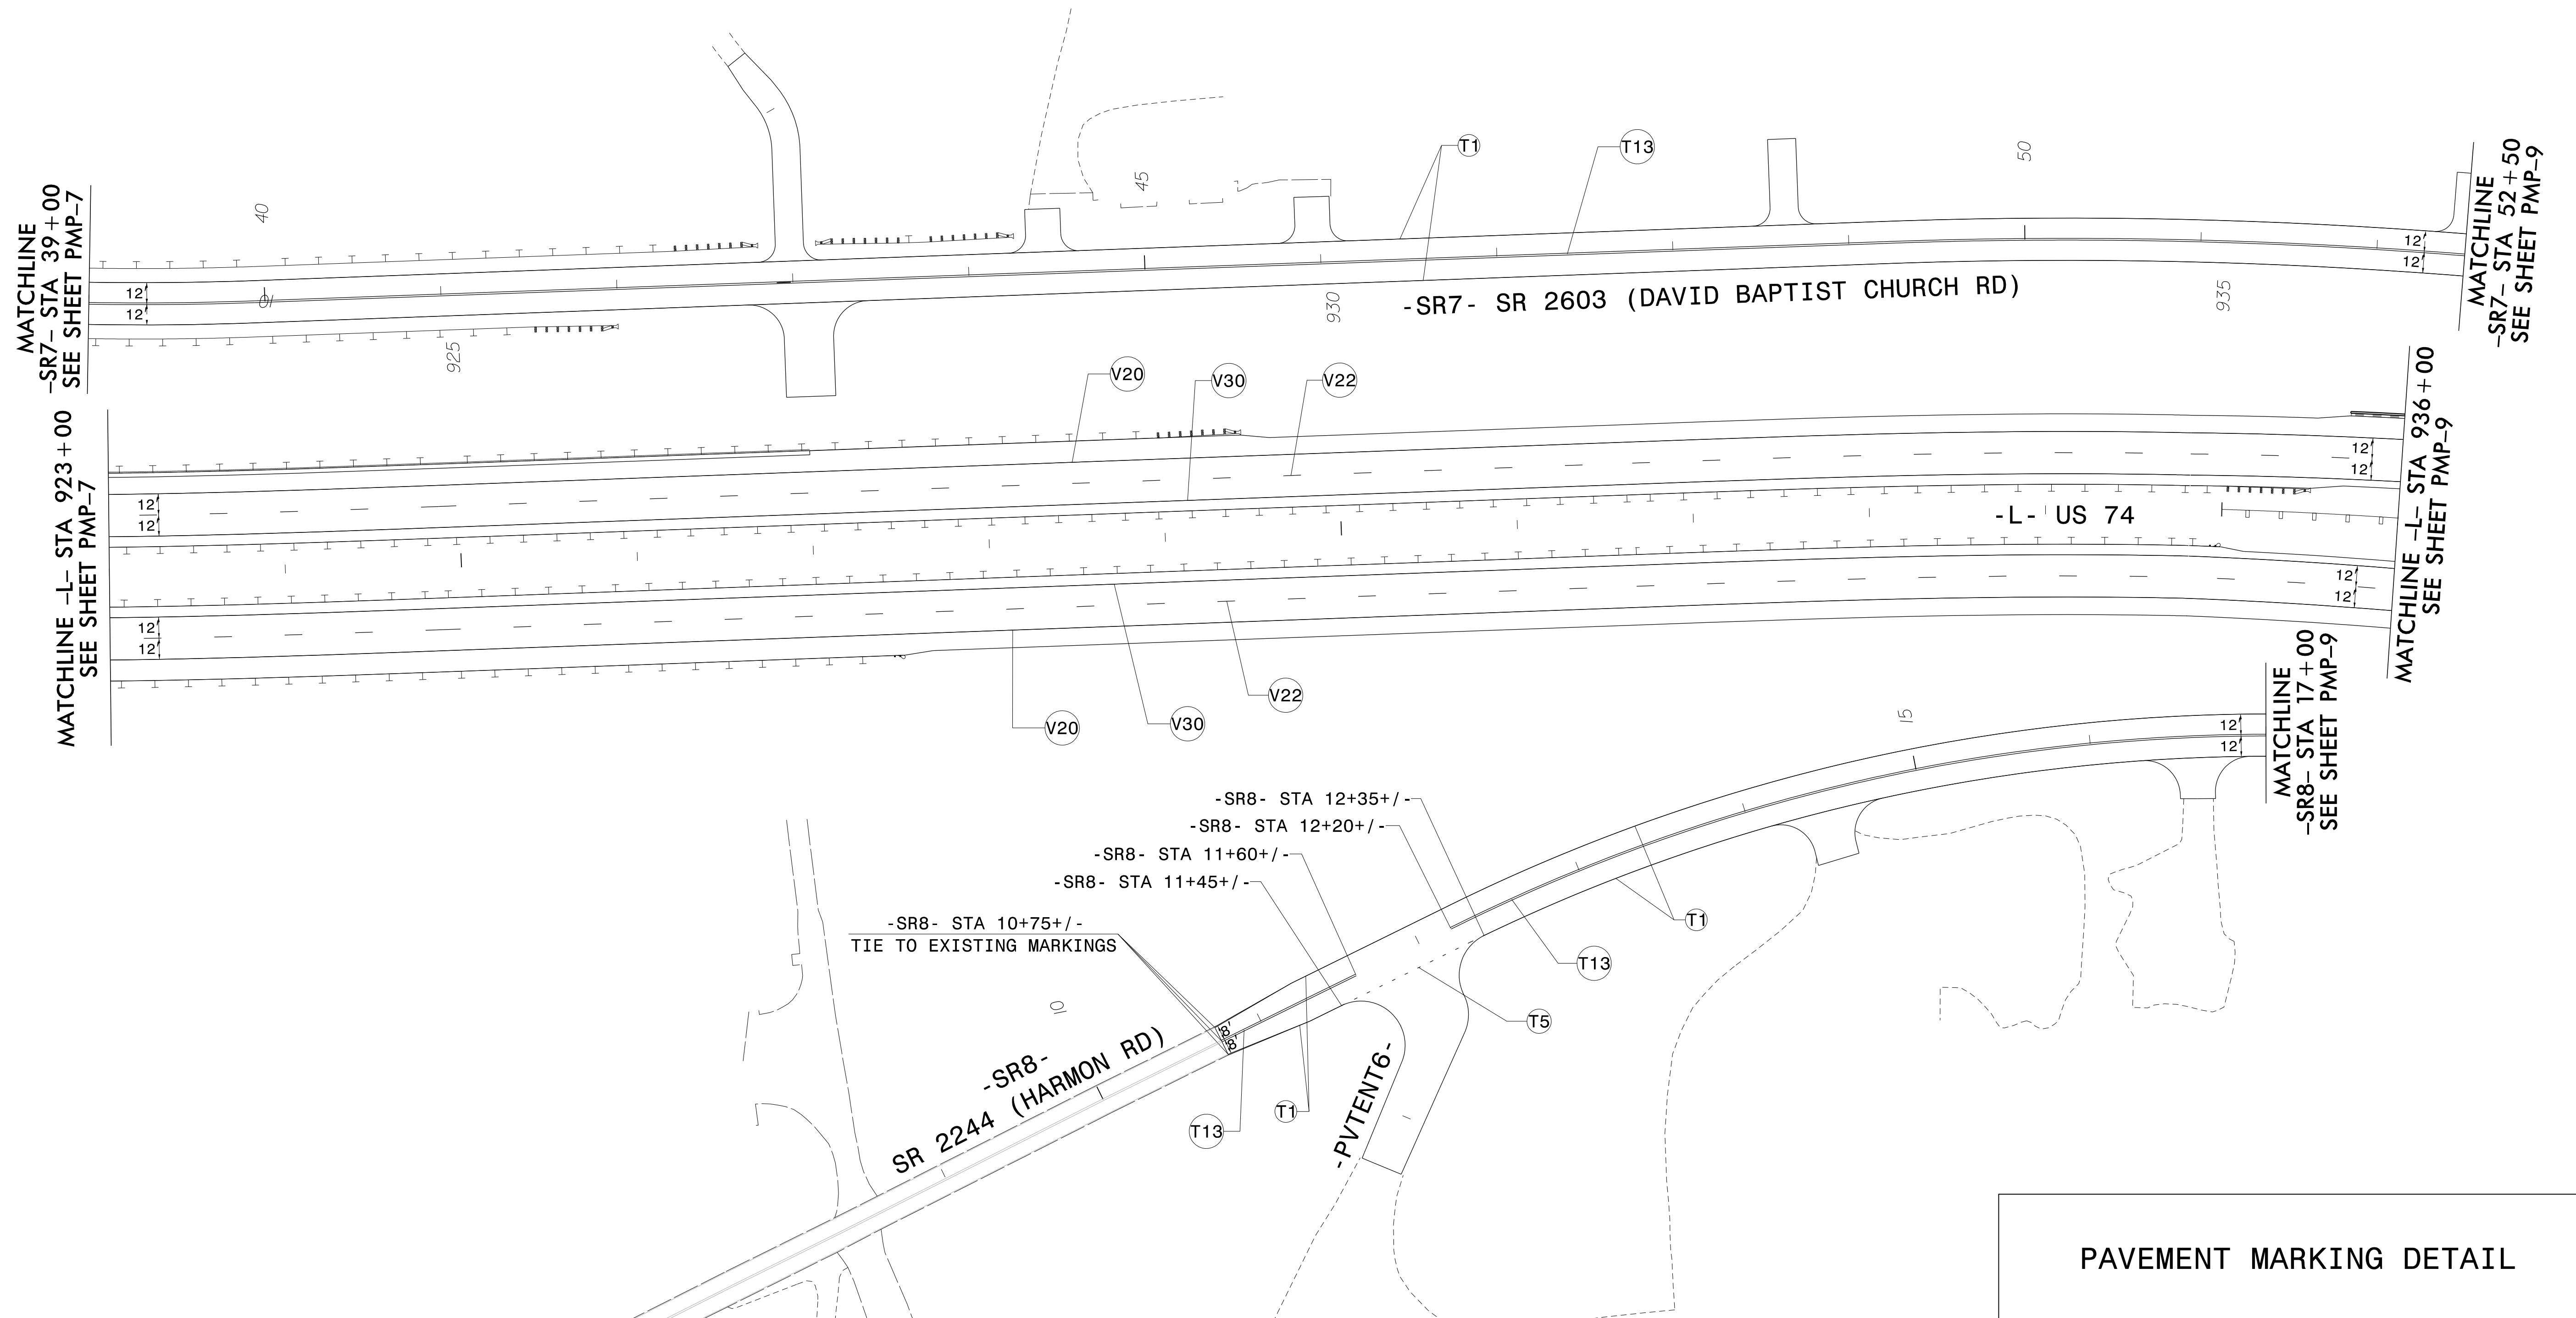

POLYUREA PAVEMENT MARKING LEGEND	THERMOPLASTIC PAVEMENT MARKING LEGEND
V20 WHITE EDGELINE (6")	T1 WHITE EDGELINE (4")
V22 10 FT WHITE SKIP (6")	T5 2 FT-6 FT/SP WHITE MINISKIP (4")
V30 YELLOW EDGELINE (6")	T13 YELLOW DOUBLE CENTER (4")

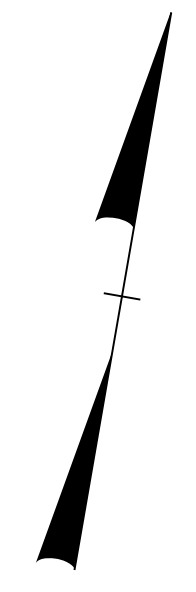

\$\$\$\$\$SYTIME\$\$\$\$\$
 \$\$\$\$\$\$DGN\$\$\$\$\$
 \$\$\$\$\$\$USERNAME\$\$\$\$\$

PAVEMENT MARKING DETAIL