

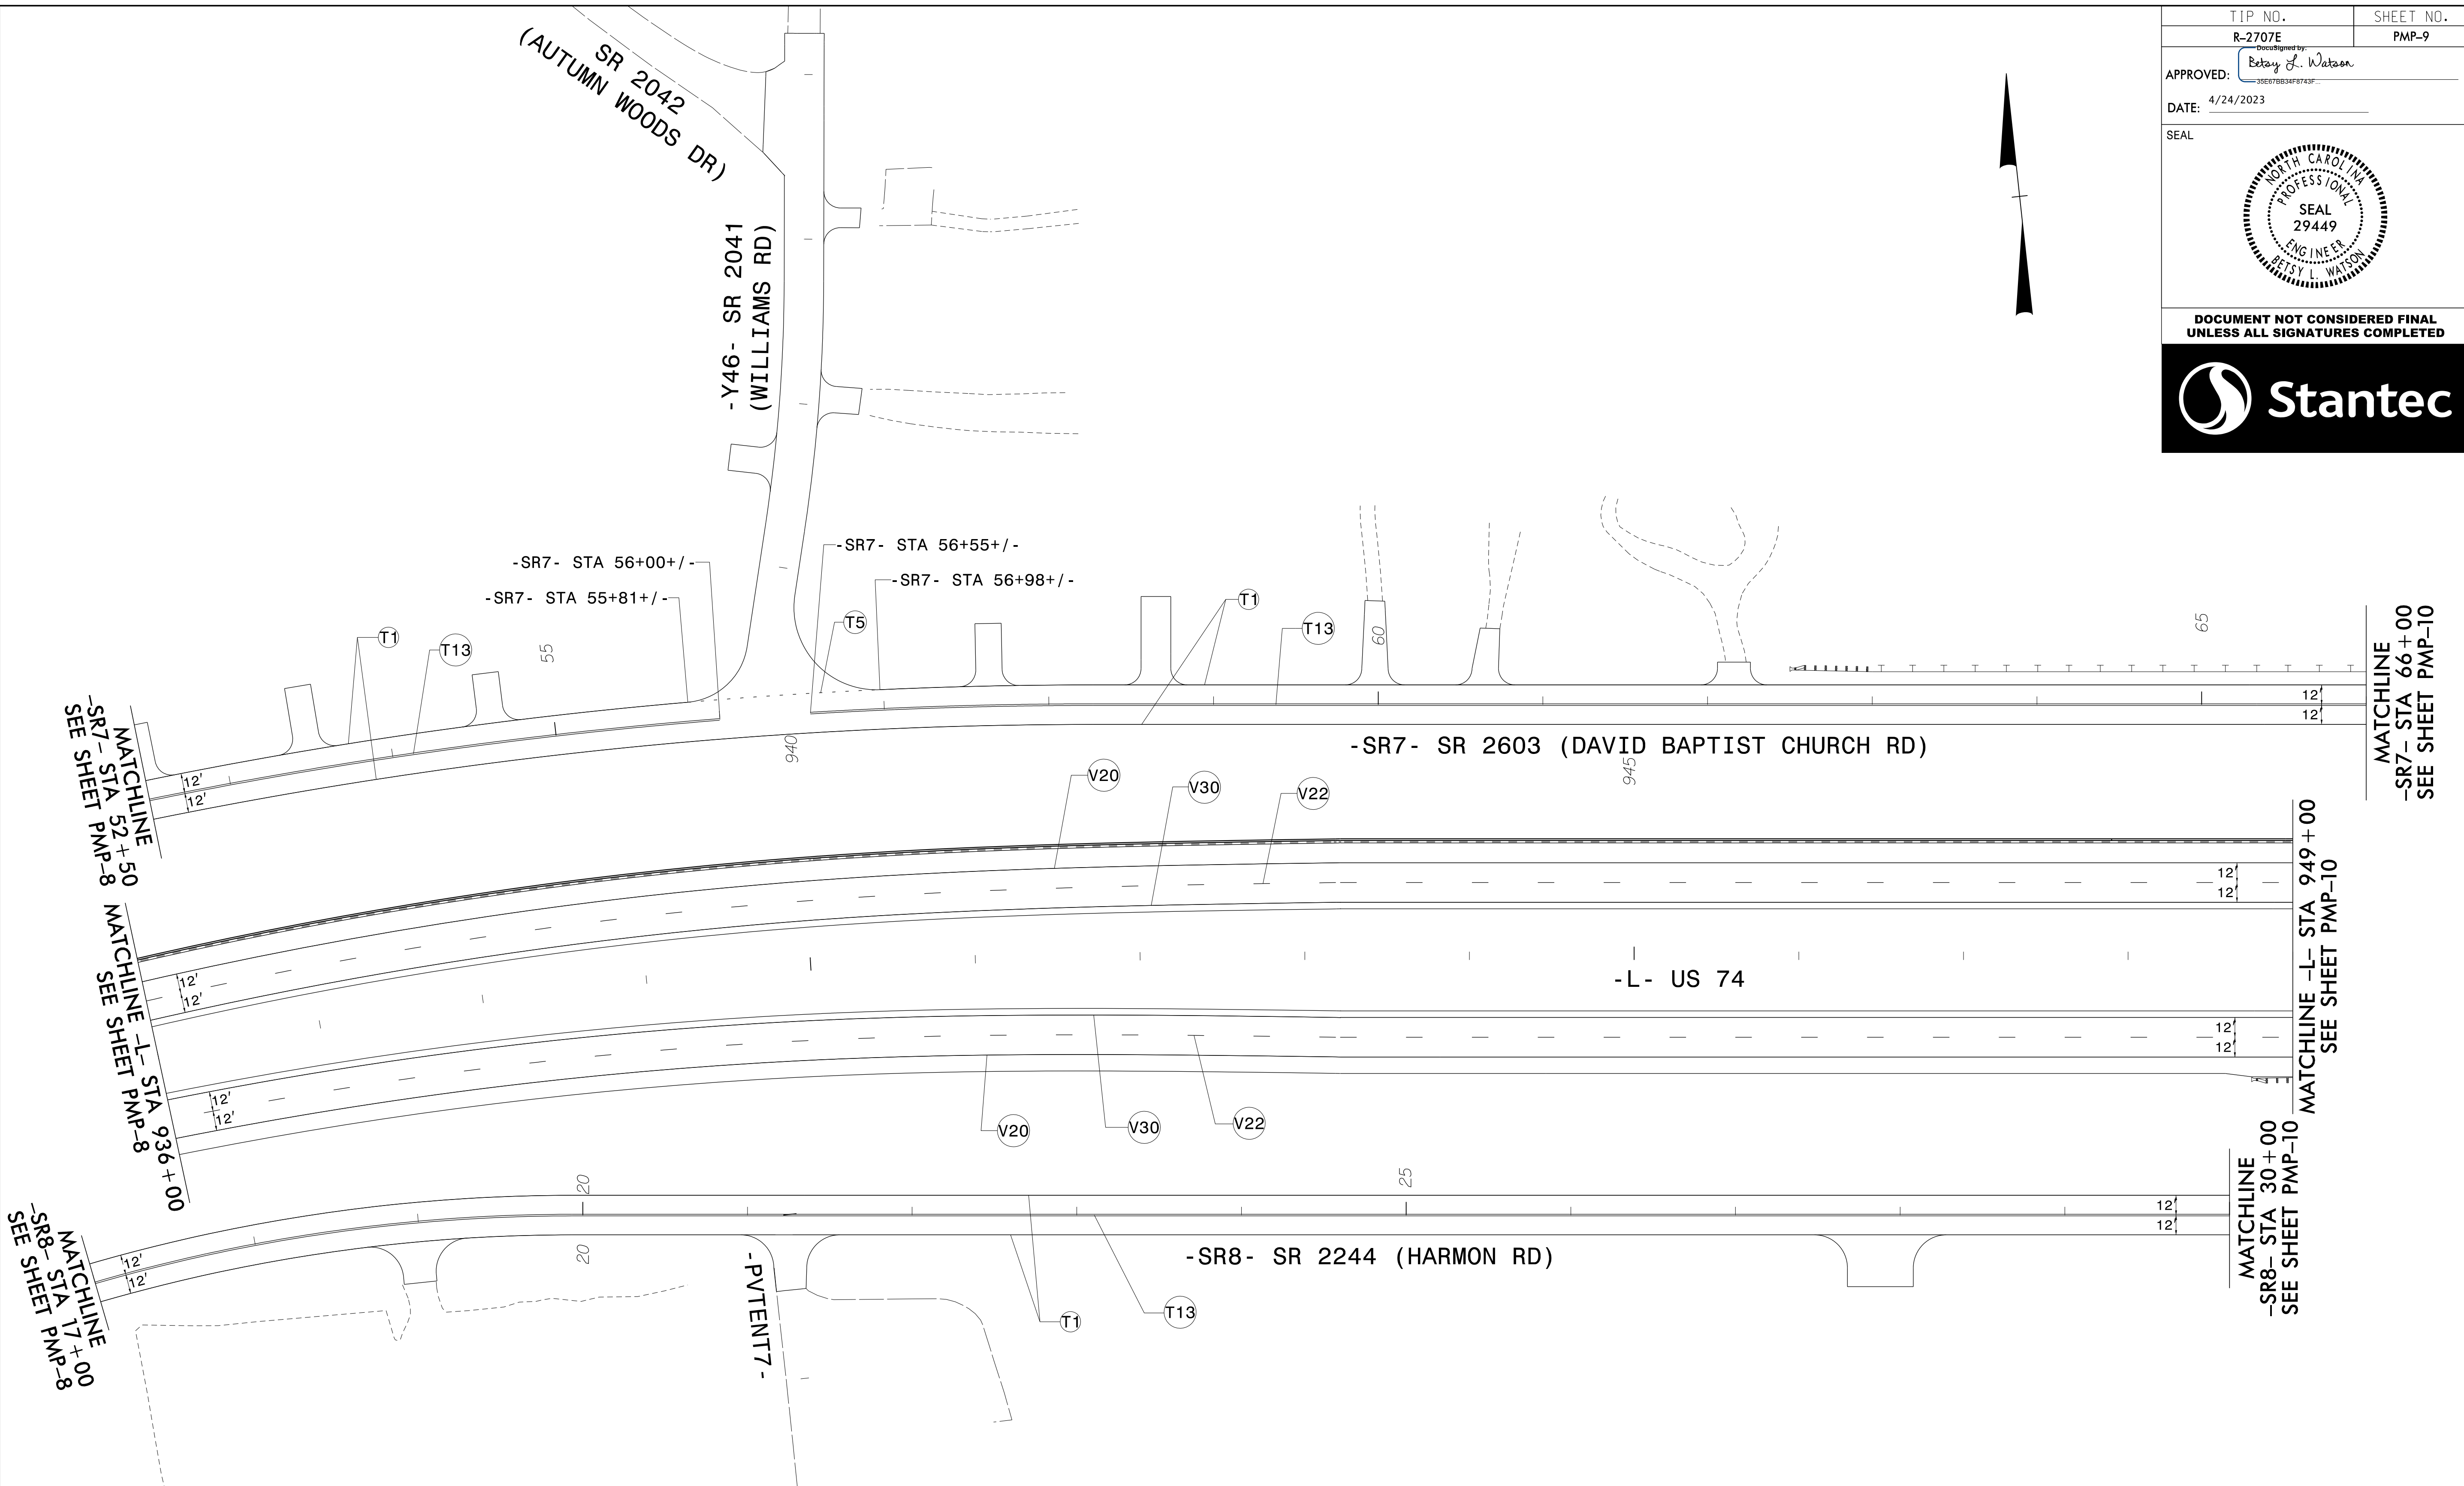
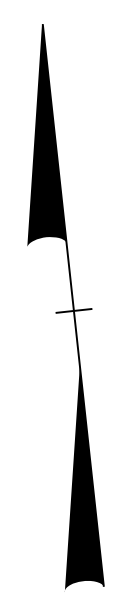


TIP NO. R-2707E	SHEET NO. PMP-9
APPROVED: <i>Betsy L. Watson</i>	
DATE: 4/24/2023	
SEAL	
	
DOCUMENT NOT CONSIDERED FINAL UNLESS ALL SIGNATURES COMPLETED	
	



POLYUREA PAVEMENT MARKING LEGEND	THERMOPLASTIC PAVEMENT MARKING LEGEND
WHITE EDGELINE (6")	WHITE EDGELINE (4")
10 FT WHITE SKIP (6")	2 FT-6 FT/SP WHITE MINISKIP (4")
YELLOW EDGELINE (6")	YELLOW DOUBLE CENTER (4")

\$\$\$\$\$SYTIME\$\$\$\$\$
 \$\$\$\$\$\$DGN\$\$\$\$\$
 \$\$\$\$\$\$USERNAME\$\$\$\$\$

PAVEMENT MARKING DETAIL