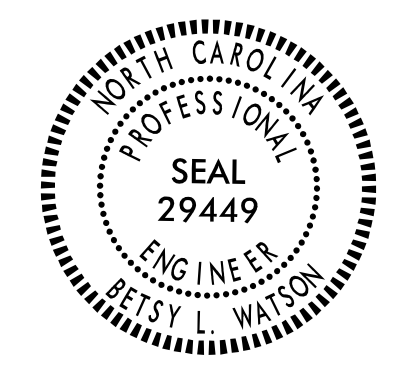

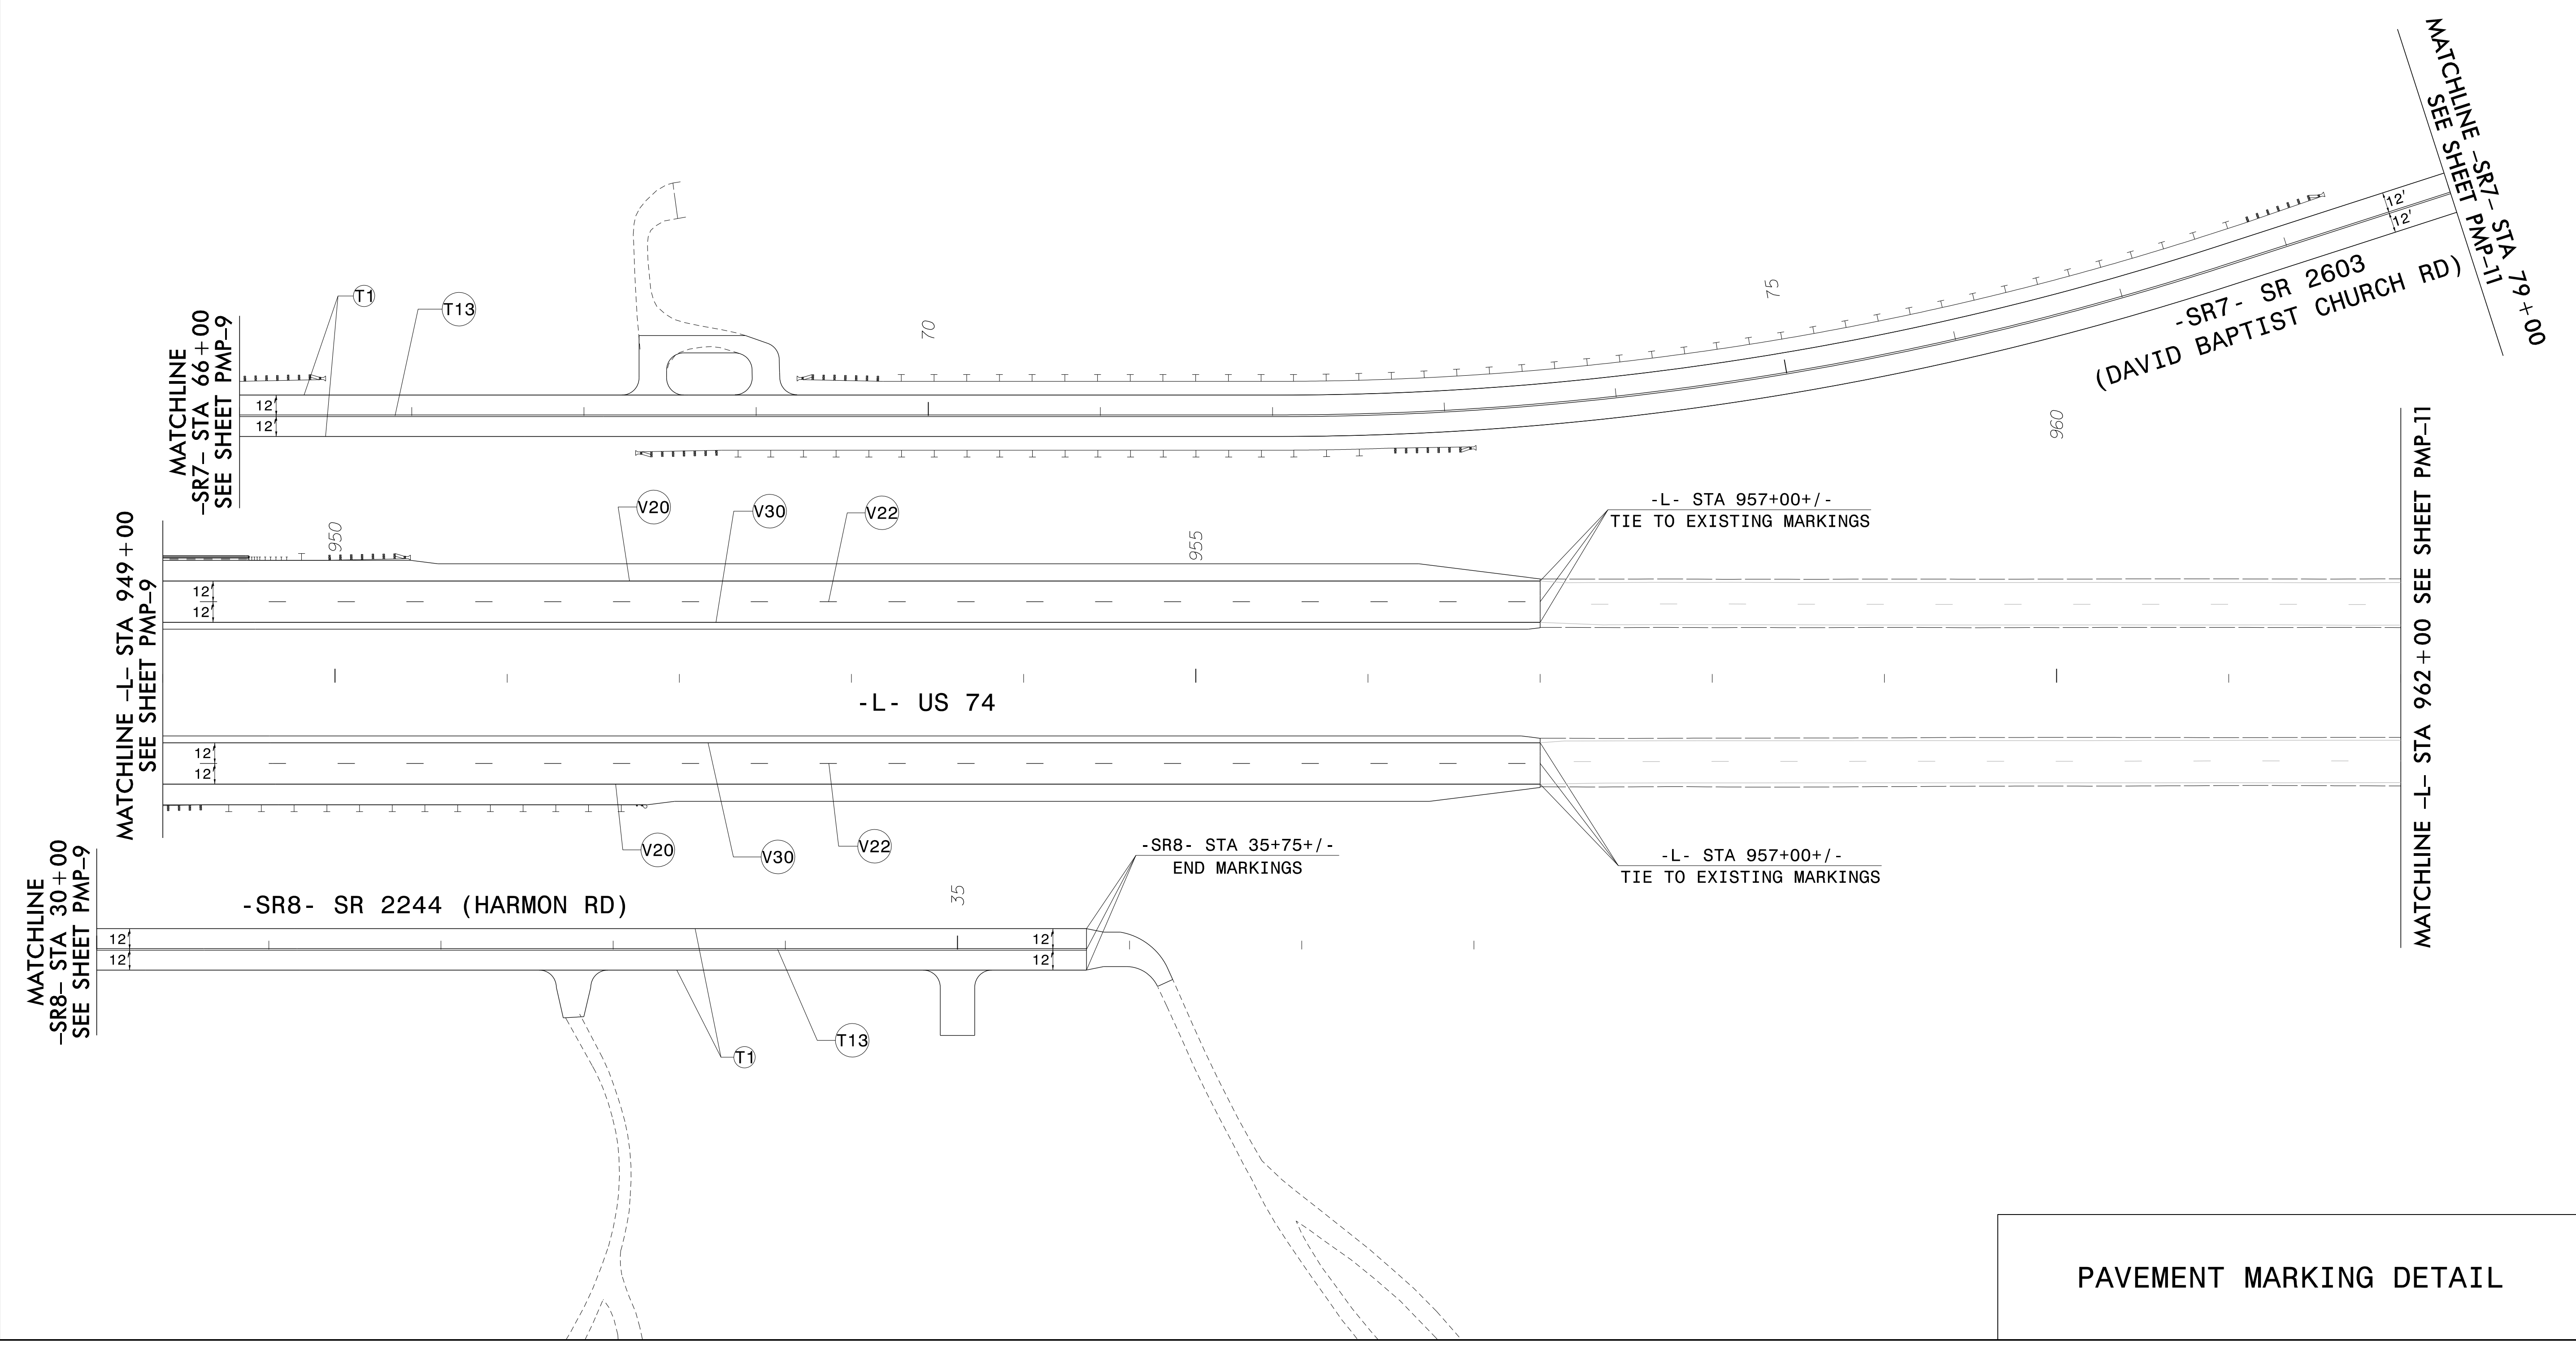
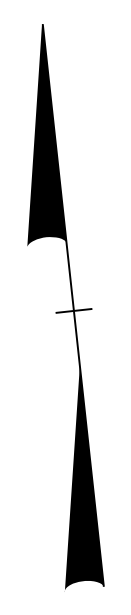


TIP NO. R-2707E	SHEET NO. PMP-10
APPROVED: <i>Petsy L. Watson</i>	
DATE: 4/24/2023	
SEAL	
	
DOCUMENT NOT CONSIDERED FINAL UNLESS ALL SIGNATURES COMPLETED	
	

POLYUREA PAVEMENT MARKING LEGEND	THERMOPLASTIC PAVEMENT MARKING LEGEND
(V20) WHITE EDGELINE (6")	(T1) WHITE EDGELINE (4")
(V22) 10 FT WHITE SKIP (6")	(T13) YELLOW DOUBLE CENTER (4")
(V30) YELLOW EDGELINE (6")	



\$\$\$\$\$SYTIME\$\$\$\$\$
 \$\$\$DDGN\$\$\$\$\$
 \$\$\$USERNAME\$\$\$\$\$

PAVEMENT MARKING DETAIL