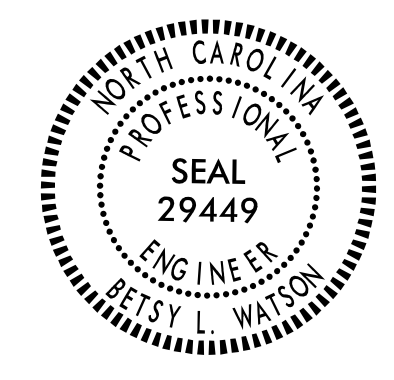



TIP NO. R-2707E	SHEET NO. PMP-11
APPROVED: <i>Petsy L. Watson</i>	
DATE: 4/24/2023	
SEAL	
	
DOCUMENT NOT CONSIDERED FINAL UNLESS ALL SIGNATURES COMPLETED	
	


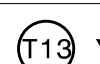
MATCHLINE -SR7- STA 79+00  
SEE SHEET PMP-10

MATCHLINE -L- STA 962+00 SEE SHEET PMP-10

-SR7- SR 2603 (DAVID BAPTIST CHURCH RD)

-SR7- STA 79+52+/-  
TIE TO EXISTING MARKINGS

-L- US 74

THERMOPLASTIC PAVEMENT MARKING LEGEND	
	WHITE EDGELINE (4")
	YELLOW DOUBLE CENTER (4")

PAVEMENT MARKING DETAIL

\$\$\$\$\$SYTIME\$\$\$\$\$  
\$\$\$\$\$DGN\$\$\$\$\$  
\$\$\$\$\$USERNAME\$\$\$\$\$

975

