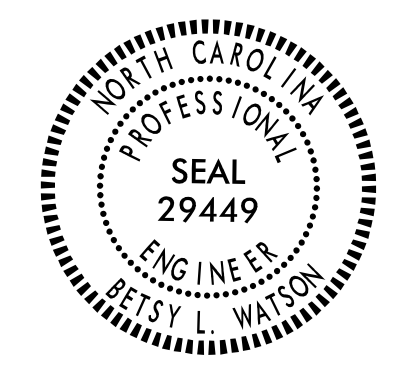

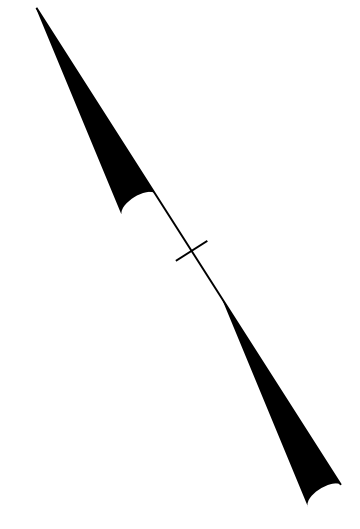


TIP NO. R-2707E	SHEET NO. PMP-12
APPROVED: <i>Betsy L. Watson</i>	
DATE: 4/24/2023	
	
DOCUMENT NOT CONSIDERED FINAL UNLESS ALL SIGNATURES COMPLETED	
	



MATCHLINE -SR10- STA 20+00
SEE SHEET PMP-6

12'
12'

T1

T13

-SR10- SR 2245 (BETHLEHEM RD)

-SR10- STA 28+50+/-
TIE TO EXISTING MARKINGS

9.5'
9.5'

30

SR 2244 (HARMON RD)

\$\$\$\$\$SYTIME\$\$\$\$\$
\$\$\$\$\$DGN\$\$\$\$\$
\$\$\$\$\$USERNAME\$\$\$\$\$

THERMOPLASTIC PAVEMENT MARKING LEGEND	
(T1)	WHITE EDGELINE (4")
(T13)	YELLOW DOUBLE CENTER (4")

PAVEMENT MARKING DETAIL