
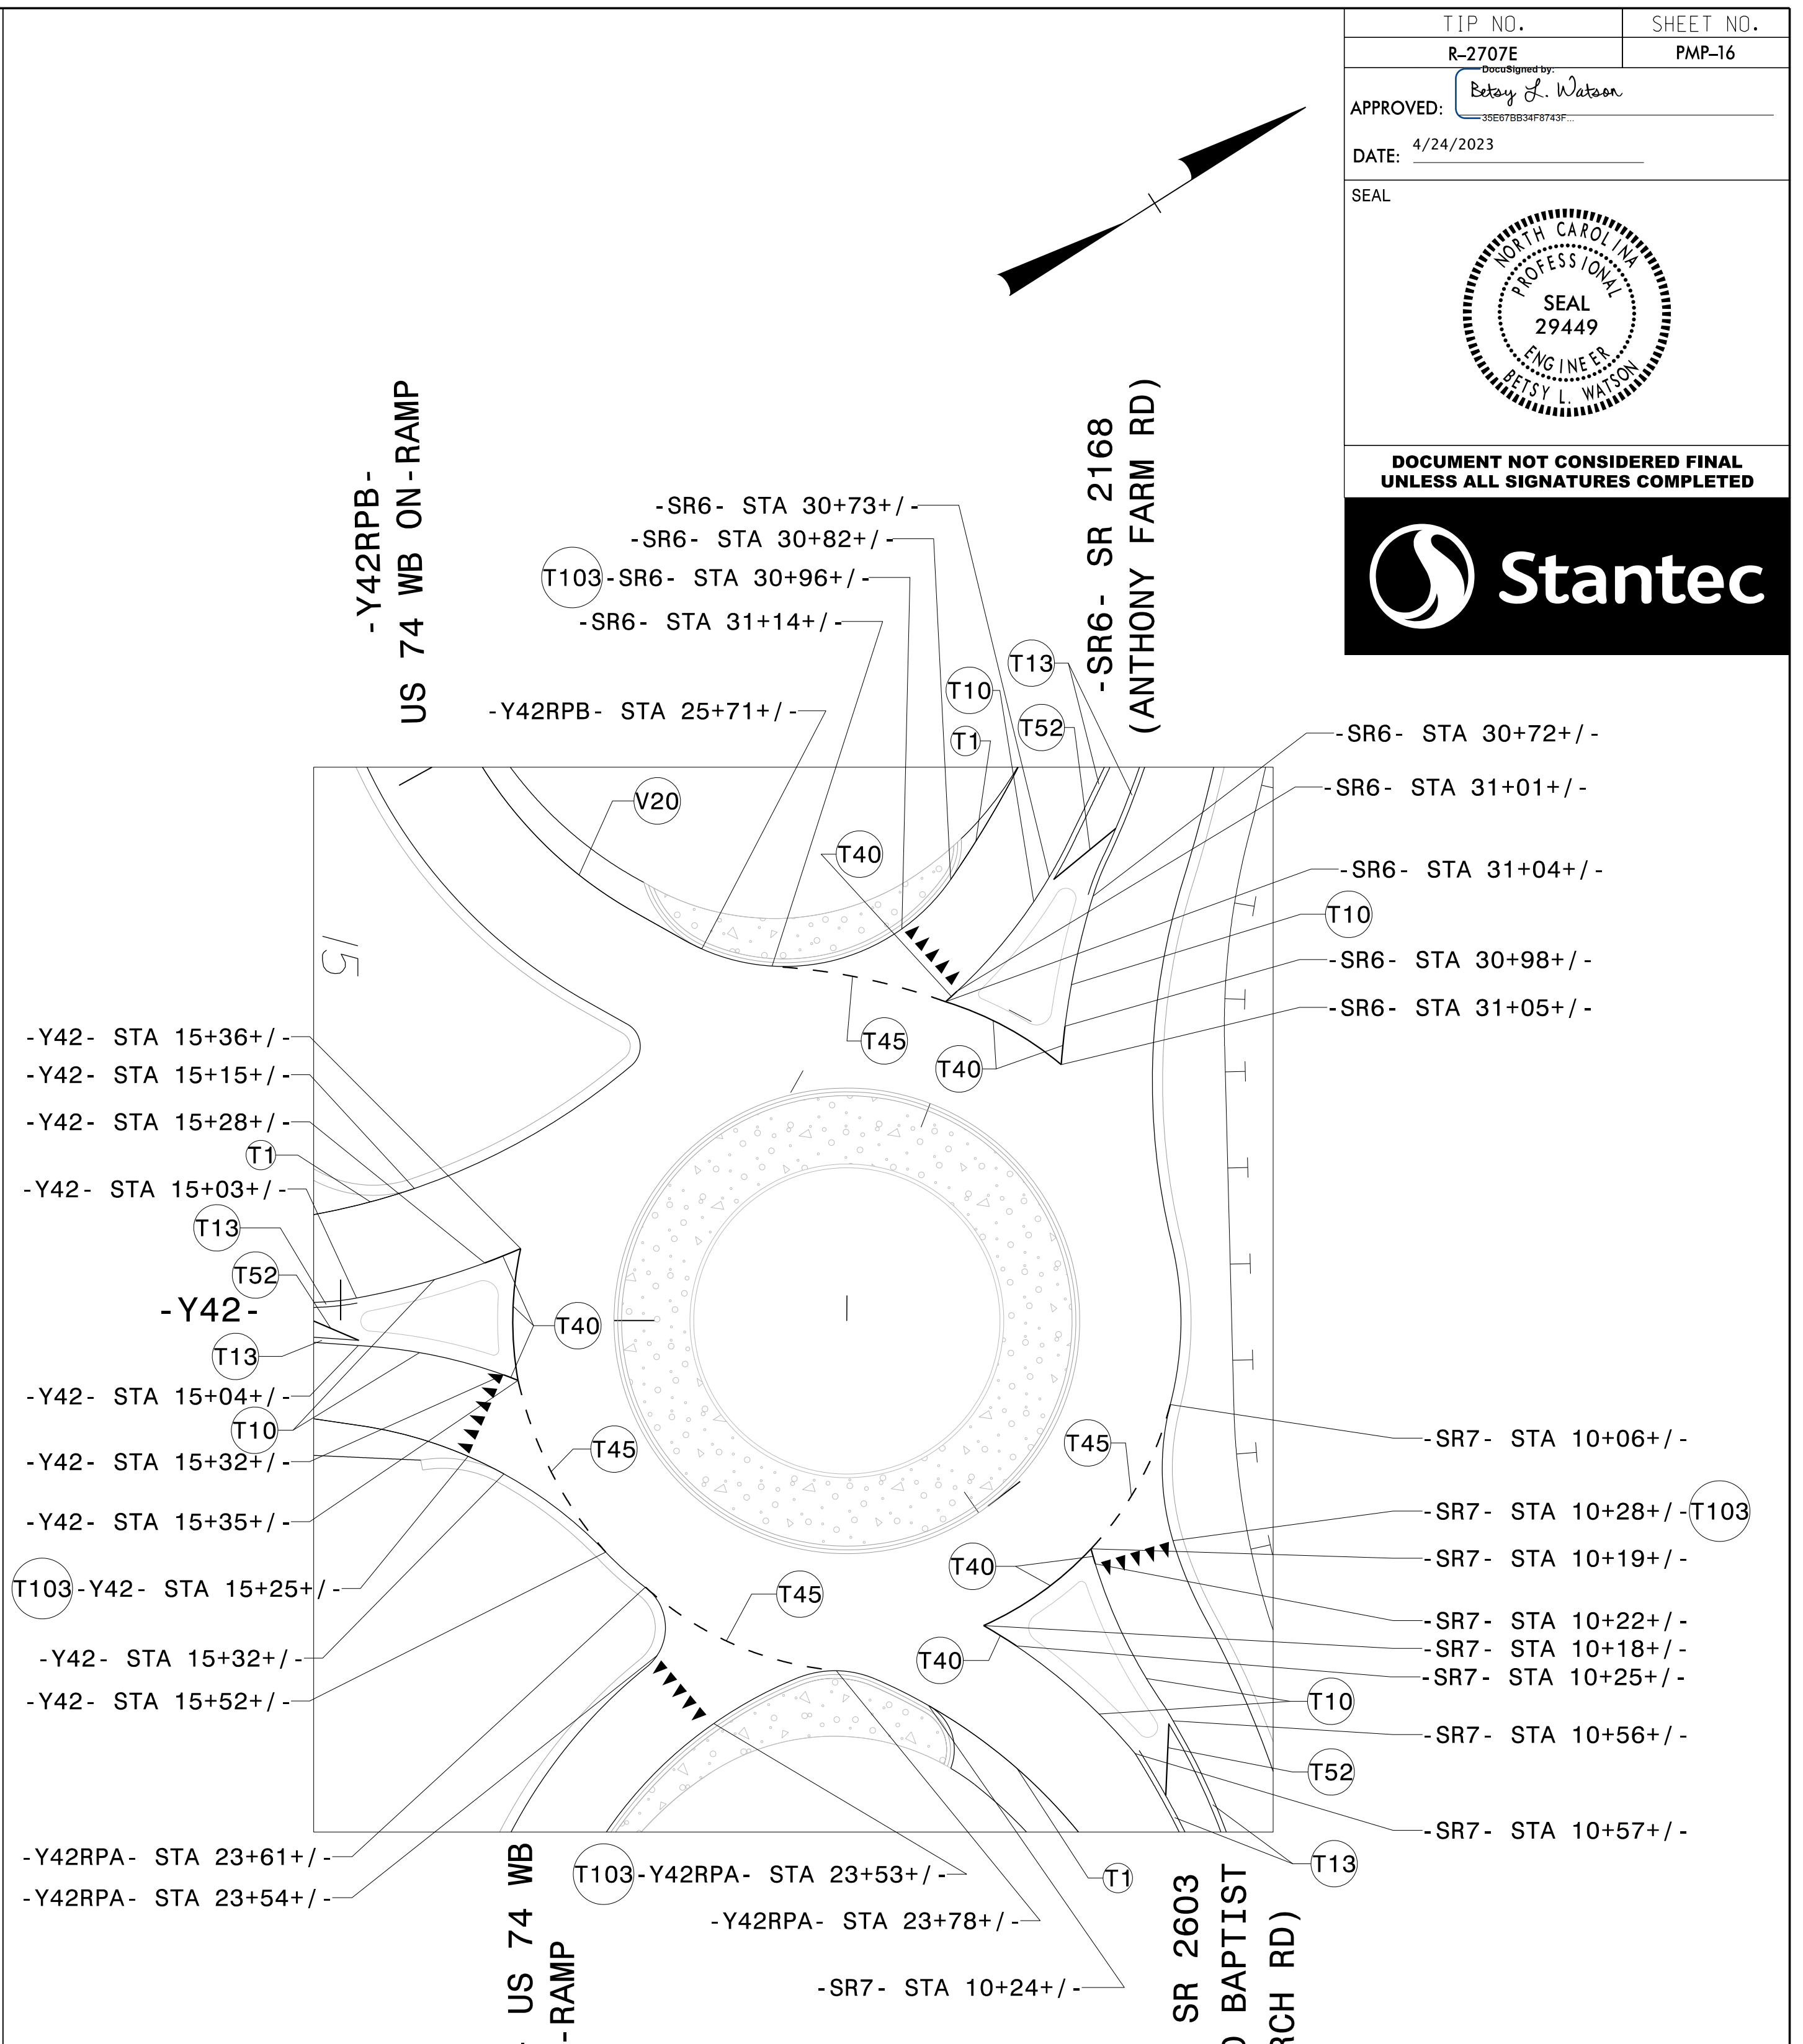


DOCUMENT NOT CONSIDERED FINAL
UNLESS ALL SIGNATURES COMPLETED

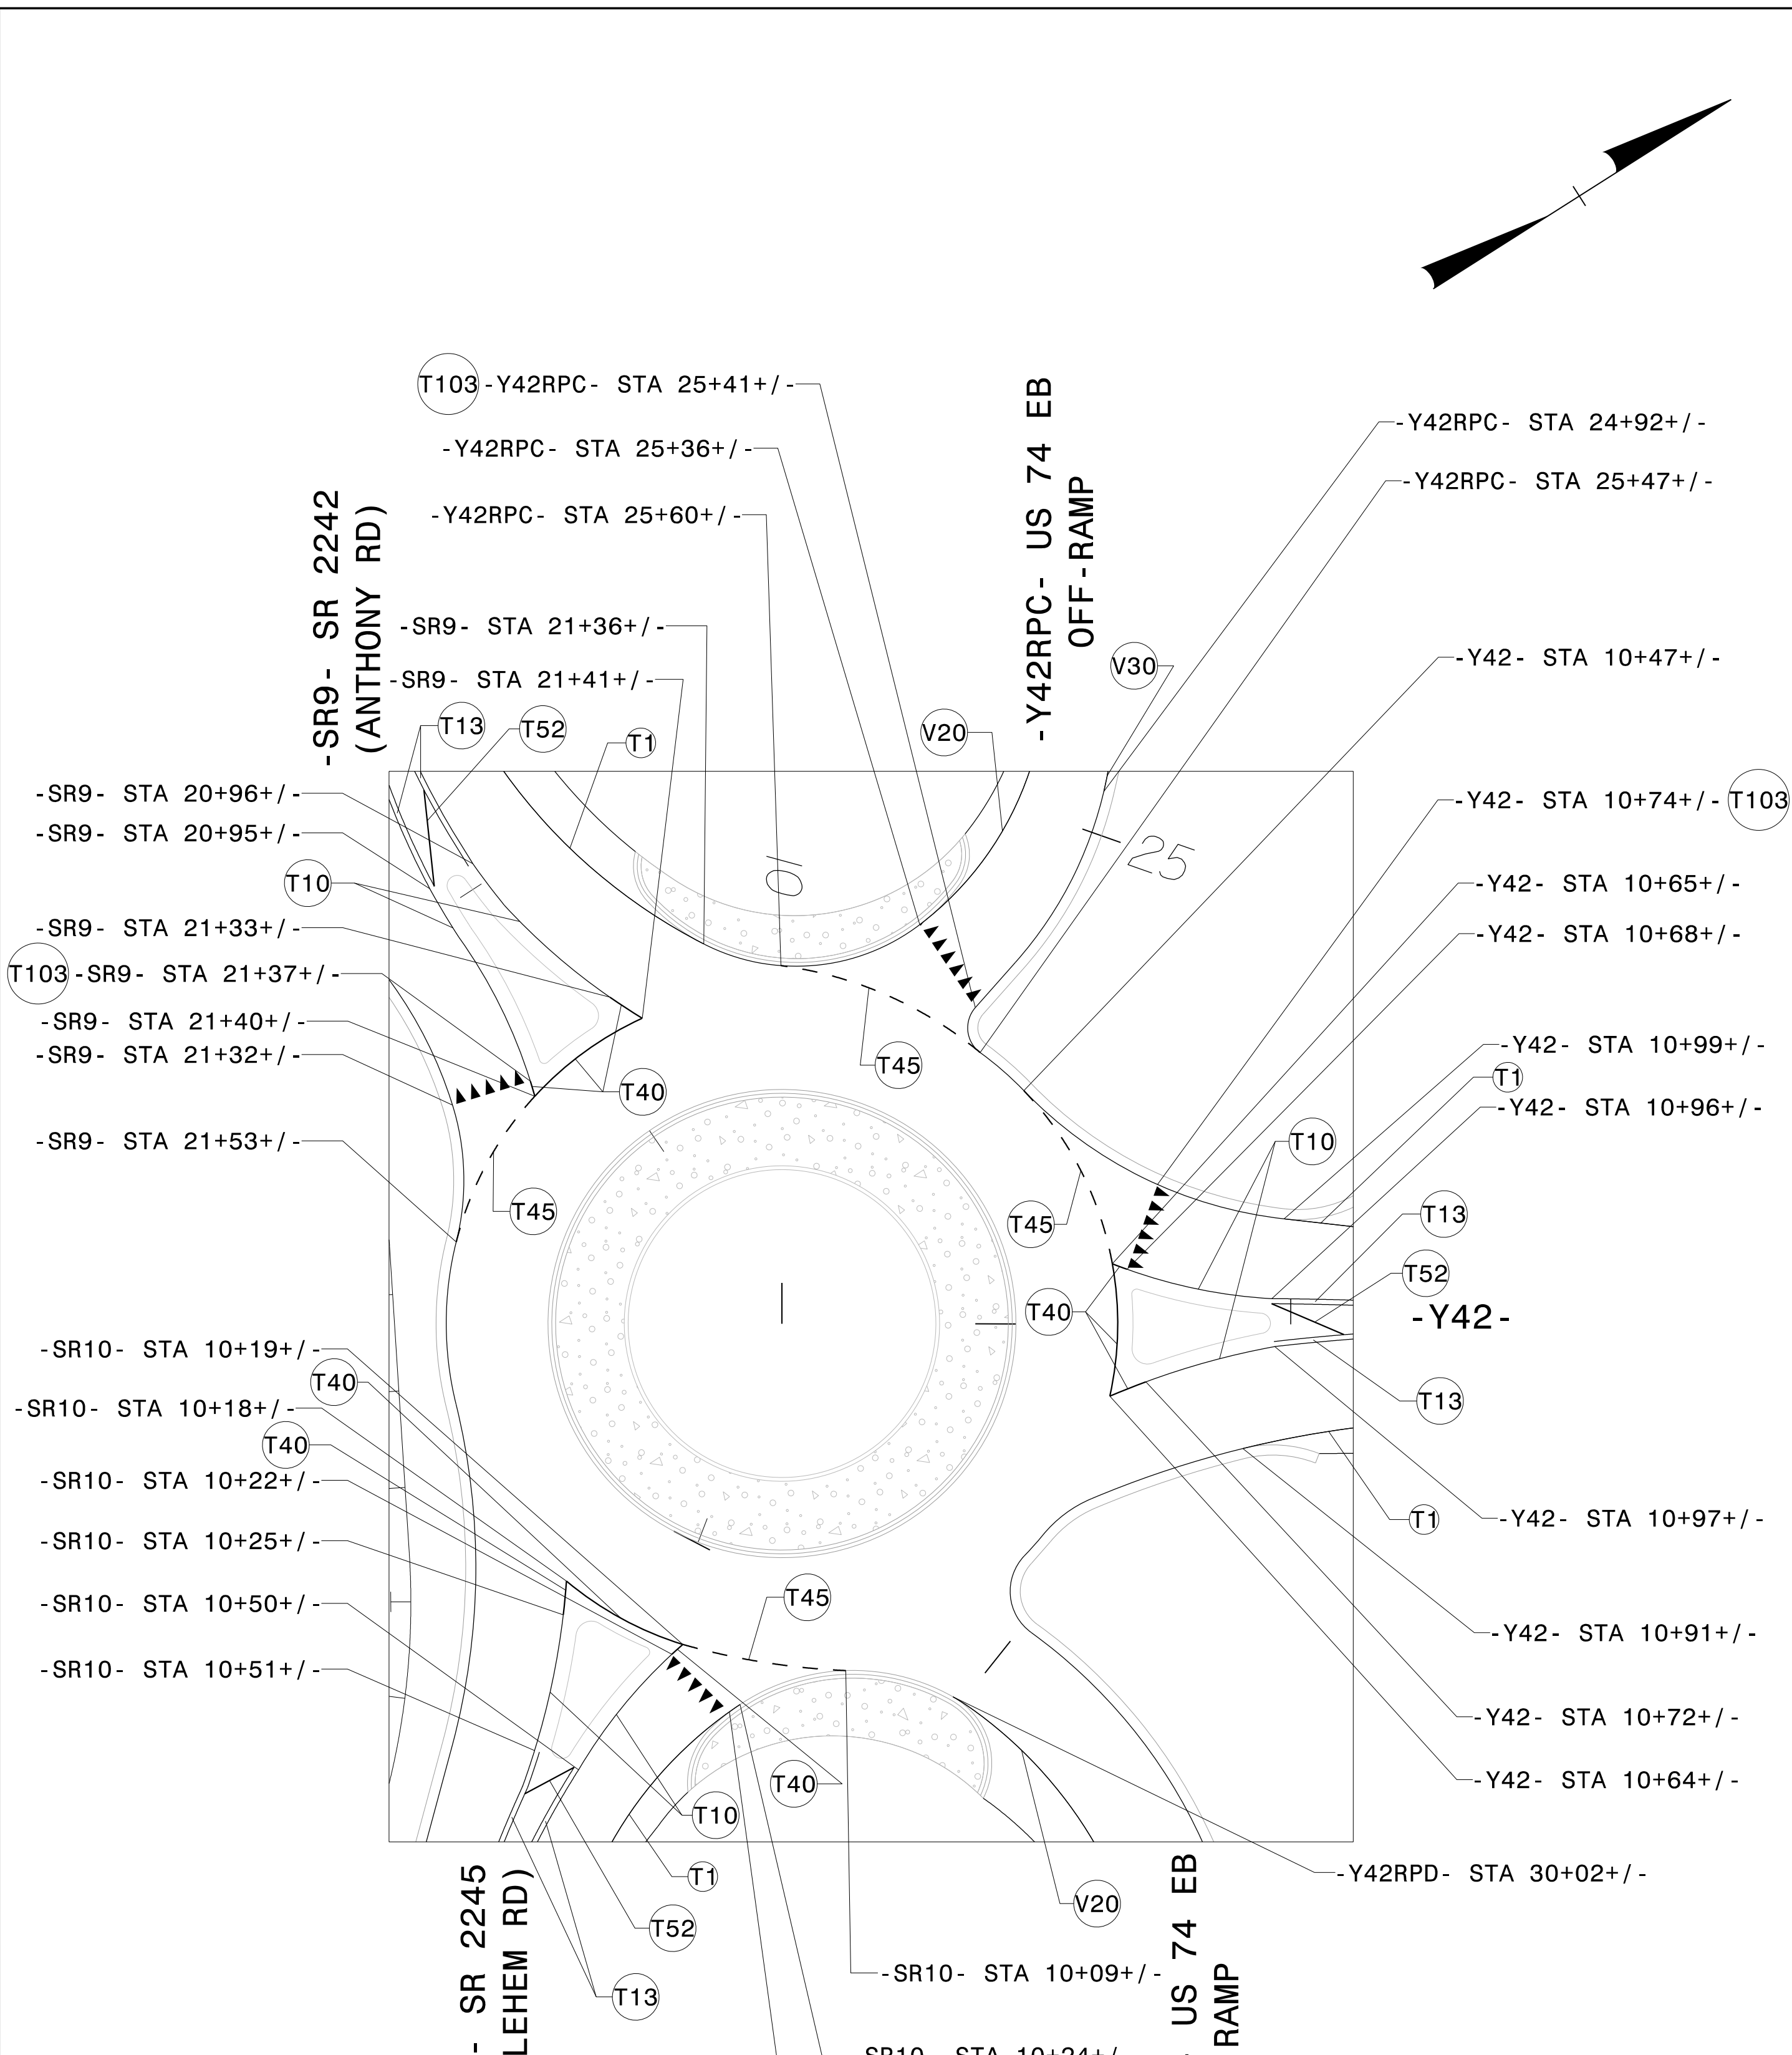

THERMOPLASTIC PAVEMENT MARKING LEGEND		THERMOPLASTIC PAVEMENT MARKING LEGEND	
(T1) WHITE EDGELINE (4")	(T1) WHITE EDGELINE (4")	(T1) WHITE EDGELINE (4")	(T1) WHITE EDGELINE (4")
(T10) YELLOW EDGELINE (4")	(T10) YELLOW EDGELINE (4")	(T10) YELLOW EDGELINE (4")	(T10) YELLOW EDGELINE (4")
(T13) YELLOW DOUBLE CENTER (4")	(T13) YELLOW DOUBLE CENTER (4")	(T13) YELLOW DOUBLE CENTER (4")	(T13) YELLOW DOUBLE CENTER (4")
(T40) WHITE GORELINE (8")	(T40) WHITE GORELINE (8")	(T40) WHITE GORELINE (8")	(T40) WHITE GORELINE (8")
(T45) 3 FT-3 FT/SP WHITE MINISKIP (8")	(T45) 3 FT-3 FT/SP WHITE MINISKIP (8")	(T45) 3 FT-3 FT/SP WHITE MINISKIP (8")	(T45) 3 FT-3 FT/SP WHITE MINISKIP (8")
(V20) WHITE EDGELINE (6")	(T52) YELLOW DIAGONAL (12")	(T52) YELLOW DIAGONAL (12")	(T52) YELLOW DIAGONAL (12")
(V30) YELLOW EDGELINE (6")	(T103) ▼▼▼ 24" YIELD LINE TRIANGLE	(T103) ▼▼▼ 24" YIELD LINE TRIANGLE	(T103) ▼▼▼ 24" YIELD LINE TRIANGLE

POLYUREA PAVEMENT MARKING LEGEND	
(V20) WHITE EDGELINE (6")	(V20) WHITE EDGELINE (6")
(V30) YELLOW EDGELINE (6")	(V30) YELLOW EDGELINE (6")

POLYUREA PAVEMENT MARKING LEGEND	
(V20) WHITE EDGELINE (6")	(V20) WHITE EDGELINE (6")

PAVEMENT MARKING DETAIL

\$\$\$\$\$SYTIME\$\$\$\$\$
\$\$\$\$\$DGN\$\$\$\$\$
\$\$\$\$\$USERNAME\$\$\$\$\$