




Stantec Consulting Services Inc.
 801 Jones Franklin Road
 Suite 300
 Raleigh, NC 27606
 Tel. (919) 851-6866
 Fax. (919) 851-7024
 www.stantec.com
 License No. F-0672

PROJECT REFERENCE NO.	SHEET NO.
R-2707E	EC-10/CONST.06D
RW SHEET NO.	
ROADWAY DESIGN ENGINEER	HYDRAULICS ENGINEER

CLEARING AND GRUBBING
 EROSION CONTROL FOR
 CONSTRUCTION SHEET 06D

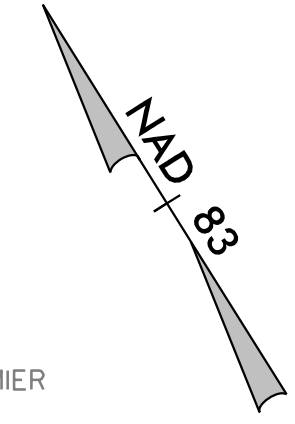

178
 JAMES E. HOFFMIER

177
 STEPHEN L. WHITE

FORMERLY PARCEL 135
 646
 CATHY S. COWAN
 HUNTWOOD TRUST

FORMERLY PARCEL 135
 646
 CATHY S. COWAN
 HUNTWOOD TRUST

FORMERLY PARCEL 126
 641
 KENNETH B. RANDALL

FORMERLY PARCEL 126
 641
 KENNETH B. RANDALL

FORMERLY PARCEL 12
 642
 JACK WILLIAMS

123
 PAMELA R. BIVINS

CHARLES RALPH DOVER

BROWNIE WHISNANT, HEIRS

GEORGE B. PEELER, JR.

CONSERVATION AREA

CONSERVATION AREA

3/27/2023
 R2707E EC.dsn_psh_10_cg.dgn
 mcdonalds

