


FINAL GRADING  
EROSION CONTROL FOR  
CONSTRUCTION SHEET 05

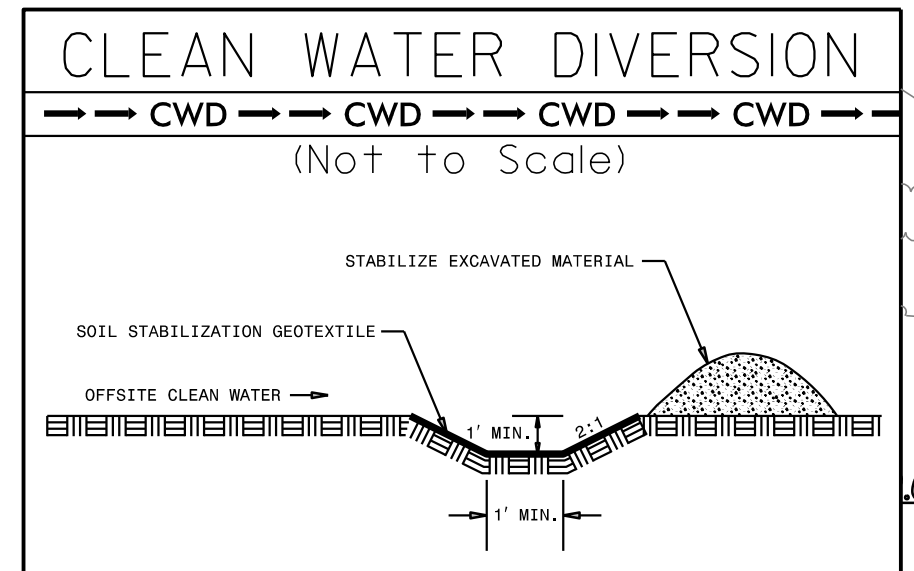

74 x 25 x 3  
1.5 inch Skimmer  
with 1.5 inch  
Orifice Diameter  
14 ft. weir  
(See Tiered Skimmer  
Basin Detail)  
ID 5.5

Modified Silt Basin  
Type 'B'  
74 x 25 x 3  
14 ft. weir  
(See Tiered Skimmer  
Basin Detail)  
ID 5.5

2@72 x 12 x 3  
ID 5.6

2@68 x 12 x 3  
ID 5.7

48 x 12 x 3  
ID 5.8

2@72 x 12 x 3  
ID 5.9

2@72 x 12 x 3  
ID 5.10

200 x 35 x 3  
2.5 inch Skimmer  
with 2.25 inch  
Orifice Diameter  
26 ft. weir  
ID 5.1

Place Matting for Erosion Control  
on Slope as Work Allows.  
Sta. 864+00 to Sta. 864+25 -L- LT  
Sta. 870+70 to Sta. 875+15 -L- LT

For Slopes Excavated Greater Than 10 feet  
Install Matting for Erosion Control on  
Entire Slope as Work Allows.

MATCHLINE -L- STA 864+00.00 SEE SHEET 4

MATCHLINE -SR6- STA. 15+55.00 SEE SHEET 6  
MATCHLINE -L- STA 877+00.00 SEE SHEET 6

4/27/2023 10:47:11 AM C:\psh\21\Fg.dgn

ROBERT L. TRICE & WF.  
LISA V. TRICE