

546.15' R/W-COR
576.43' NAIL-COR
S81°5'02"E

161
ROBERT L. TRICE & WF.
LISA V. TRICE

160
JERRY LEE ALLEN

081
DAVID WAYNE ALLEN

159
PAUL H. DOVER & RACHEL H. DOVER
REVOCABLE LIVING TRUST


158
THOMAS KEITH ANTHONY



Stantec Consulting Services Inc.
801 Jones Franklin Road
Suite 300
Raleigh, NC 27606
Tel. (919) 851-8866
Fax. (919) 851-7024
www.stantec.com
License No. F-0672

PROJECT REFERENCE NO. R-2707E	SHEET NO. EC-24/CONST.06B
RW SHEET NO.	
ROADWAY DESIGN ENGINEER	HYDRAULICS ENGINEER

For Slopes Excavated Greater Than 10 feet
Install Matting for Erosion Control on
Entire Slope as Work Allows.

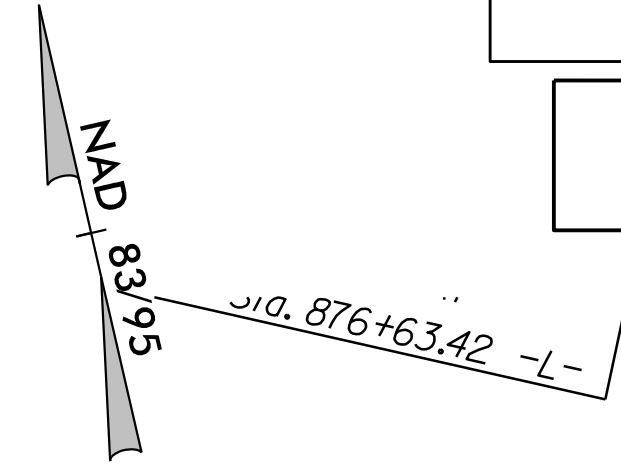

MATCH SHEET NO. 6A
STA. 15+00 -SR9A-

MATCH SHEET NO. 6 STA. 27+00 -SR9A-

