




Stantec Consulting Services Inc.
801 Jones Franklin Road
Suite 300
Raleigh, NC 27606
Tel. (919) 851-6866
Fax. (919) 851-7024
www.stantec.com
License No. F-0672

PROJECT REFERENCE NO. <i>R-2707E</i>		SHEET NO. <i>EC-26/CONST.06D</i>
RW SHEET NO.		
ROADWAY DESIGN ENGINEER	HYDRAULICS ENGINEER	

FINAL GRADING
EROSION CONTROL FOR
CONSTRUCTION SHEET 06D

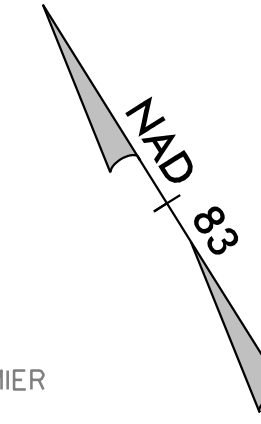

178
JAMES E. HOFFMIER

177
STEPHEN L. WHITE

GEORGE B. PEELER, JR.

CONSERVATION AREA

CONSERVATION AREA

FORMERLY PARCEL 135
646
CATHY S. COWAN
HUNTWOOD TRUST

FORMERLY PARCEL 135
646
CATHY S. COWAN
HUNTWOOD TRUST

123
PAMELA R. BIVINS

FORMERLY PARCEL 126
641
KENNETH B. RANDALL

FORMERLY PARCEL 126
641
KENNETH B. RANDALL

FORMERLY PARCEL 12
642
JACK WILLIAMS

BROWNIE WHISNANT, HEIRS

CHARLES RALPH DOVER

R2707E.ec.dsn_psh_26_fg.dgn
12/20/23

17