


T.I.P.: R-2707E


CONTRACT NO.: C204851

# STATE OF NORTH CAROLINA DEPARTMENT OF TRANSPORTATION

## SIGNING PLAN CLEVELAND COUNTY

LOCATION: US 74 SHELBY BYPASS FROM EXISTING US 74 WEST OF  
SR 2238 (LONG BRANCH RD) TO EAST OF SR 2034

TIP NO. R-2707E	SHEET NO. SIGN-1
APPROVED: <i>Betsy L. Watson</i> 35E97B83F8743F	
DATE: 4/27/2023	
SEAL	
	
DOCUMENT NOT CONSIDERED FINAL UNLESS ALL SIGNATURES COMPLETED	

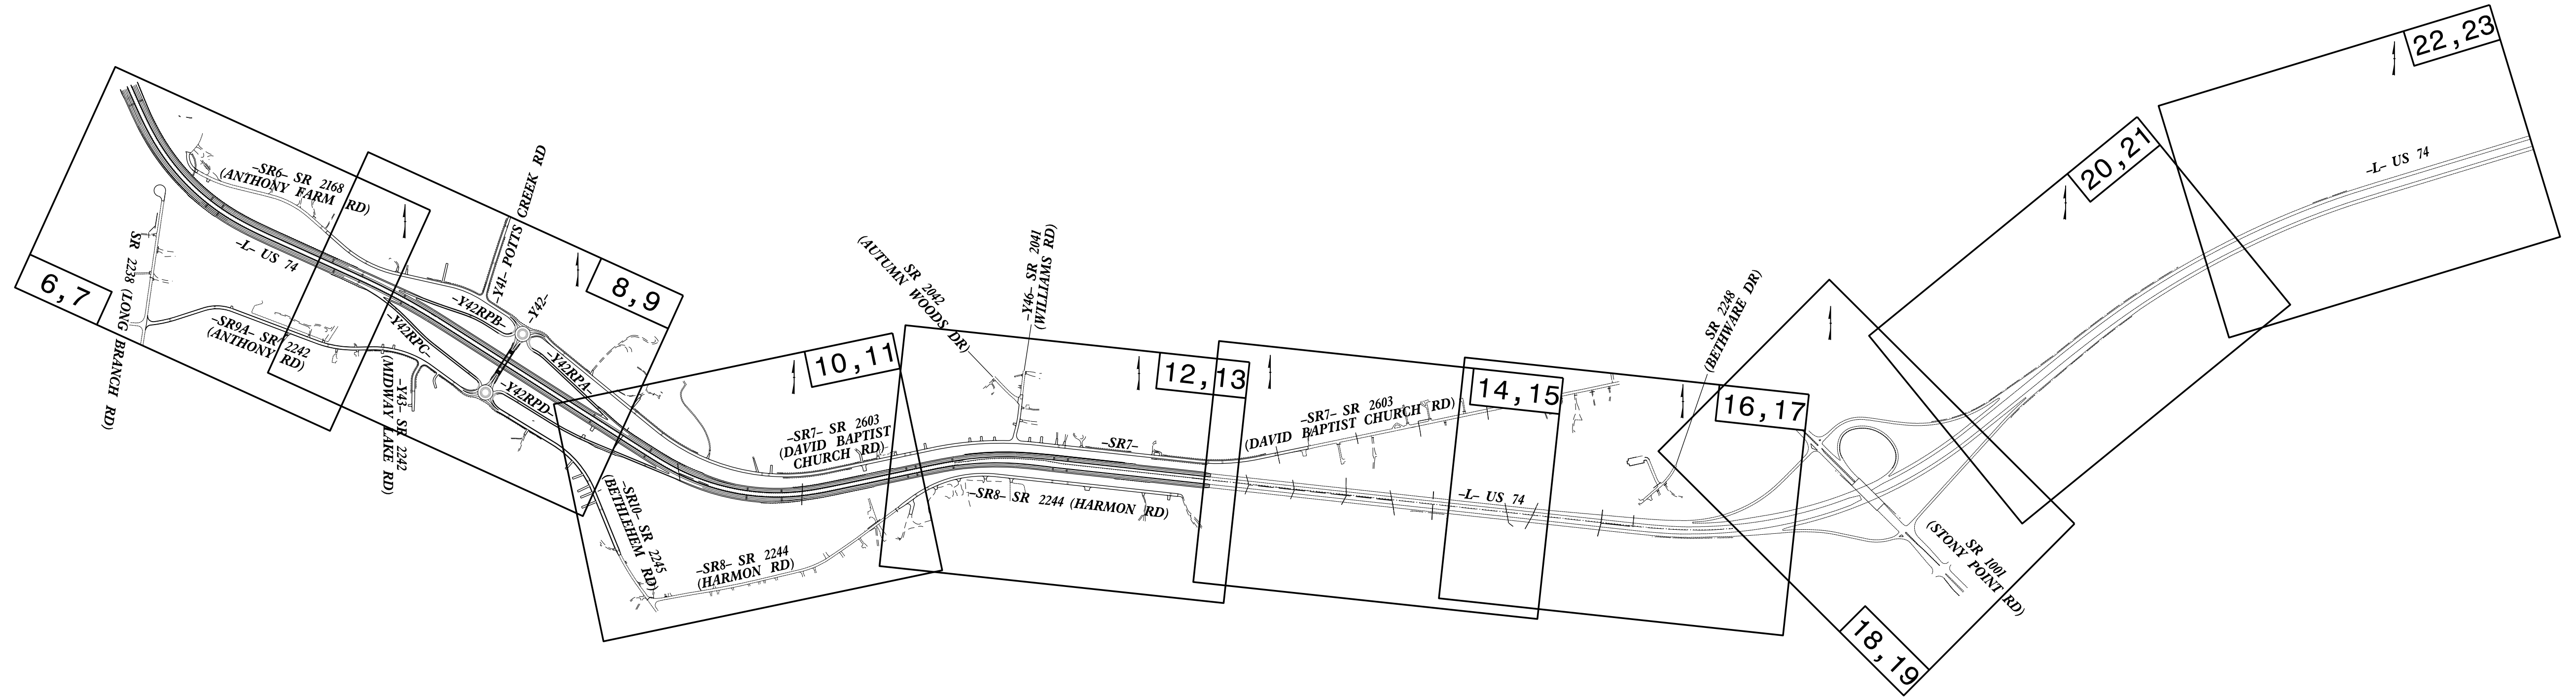

### INDEX

SHEET NO.	DESCRIPTION
SIGN-1	TITLE SHEET
SIGN-1A	ROADWAY STANDARD DRAWINGS, GENERAL NOTES, & SUMMARY OF QUANTITIES
SIGN-1B-C	REVISED ROADWAY STANDARD DRAWINGS
SIGN-2	SUPPORT CHART
SIGN-3-3C	OVERHEAD DETAIL
SIGN-4-4L	SIGN DESIGNS
SIGN-5	TYPE 'E' SIGNS
SIGN-5A	TYPE 'F' SIGNS & MILEMARKERS
SIGN-5B	OVERLAY DETAIL SHEET
SIGN-6-23	SIGNING PLAN SHEETS

PLAN PREPARED BY:

**BETSY L. WATSON, P.E.** SENIOR TRANSPORTATION ENGINEER  
**ROSI R. HENNEIN** TRANSPORTATION DESIGNER



Stantec Consulting Services Inc.  
 801 Jones Franklin Road  
 Suite 300  
 Raleigh, NC 27606  
 Tel. (919) 851-6866  
 Fax. (919) 851-7024  
 www.stantec.com  
 License No. F-0672

\$\$\$\$\$SYTIME\$\$\$\$\$  
\$\$\$\$\$USER\$\$\$\$\$  
\$\$\$\$\$DGN\$\$\$\$\$  
\$\$\$\$\$USER\$\$\$\$\$