

SIGN NUMBER: 2B
TYPE: A
QUANTITY: 1

BACKG COLOR: Green
COPY COLOR: White

SYMBOL	X	Y	WID	HT
M1_4	67.4	150	36	36
M1_4	278.5	150	36	36
AR_THRU	59.2	12	21	66
AR_THRU_RIGHT	45.7	12	56	66
AR_RIGHT_ONLY	39.6	12	36.2	45

MAT'L: 0.125" (3.2MM) ALUMINUM

DESIGN BY: RRH CHECKED BY: BLW DATE: Apr 03, 2023
PROJECT ID: R-2707E DIV: 12



SIGN NUMBER: 3B
TYPE: A
QUANTITY: 1

BACKG COLOR: Green
COPY COLOR: White

SYMBOL	X	Y	WID	HT
AR_Type A	86.9	5	22.6	35.6

MAT'L: 0.125" (3.2MM) ALUMINUM

DESIGN BY: RRH CHECKED BY: BLW DATE: Feb 16, 2018
PROJECT ID: R-2707E DIV: 12



- USE NOTES
- Legend and border (except those that are colored black) shall be direct applied Grade A sheeting.
 - Background shall be Grade C reflective sheeting.
 - Shields; A, B, and C type arrows shall be on 0.032" (0.8mm) aluminum and demountable.
 - Yellow panel shall be Grade C sheeting with direct applied black non-reflective sheeting for legend. RADII: 1.88"

- USE NOTES
- Legend and border (except those that are colored black) shall be direct applied Grade A sheeting.
 - Background shall be Grade C reflective sheeting.
 - Shields; A, B, and C type arrows shall be on 0.032" (0.8mm) aluminum and demountable.
 - Bottom panel shall be yellow Grade C sheeting on background with black recessed border. RADII:11.5" THICKNESS:1.5" RECESS:0.5"

LETTER POSITIONS

Letter spacings are to start of next letter

Letter spacings are to start of next letter										Series/Size Text Length		
47.6	11	13.1	6.1	10.7	13.6	11.4	9.7	320.8		E 2000	75.6	
	W		E	S	T					E 2000	48.8	
118.4	15.9	2.2	10.7	11	9	276.8				E 2000	48.8	
	W		E	S	T					E 2000	48.8	
329.5	15.9	2.2	10.7	11	9	65.7				EM 2000	117.9	
	A	s	h	e	v	i	l	l	e		EM 2000	117.9
48.4	18.2	15.5	15.5	13.8	17	9.6	9.6	8.2	10.6	277.7		
	S	h	e	l	b	y				EM 2000	85.9	
285.4	17.9	15.5	15.5	9.6	13.8	13.6	72.7			E 2000	70.1	
	1/2		M	I	L	E				E 2000	70.1	
293.3	22	15	12	4.4	9.2	7.5	80.6			E 2000	39.2	
	E	X	I	T						E 2000	39.2	
275	11.4	13.8	5	9	129.8					E 2000	47.9	
	O	N	L	Y						E 2000	47.9	
368.4	12.8	12.8	10	12.2	27.7					E 2000	47.9	

LETTER POSITIONS

Letter spacings are to start of next letter

Letter spacings are to start of next letter										Series/Size Text Length							
17.5	16	13.9	13.4	17	8.2	15.5	15.5	15.5	17.6	16	15.8	10.6	17.5		EM 2000	175	
	D	a	v	i	d	B	a	p	t	i	s	t			EM 2000	173.6	
18.2	16.3	15.2	17	8.2	10.6	16	16	17	13.9	13.4	7.8	13.9	8.3	18.2		EM 2000	130.2
	C	h	u	r	c	h	R	d							EM 2000	130.2	
39.9	17.4	17	17	10.4	15.5	10.6	16	15.8	10.6	39.9					EM 2000	39.5	
	E	X	I	T											EM 2000	39.5	
35.3	11.2	14	5.4	8.9	135.1										EM 2000	47.8	
	O	N	L	Y											EM 2000	47.8	
126.9	13	13.1	9.6	12.1	35.3										EM 2000	47.8	


SIGN NUMBER: 4B
TYPE: A
QUANTITY: 1

BACKG COLOR: Green
COPY COLOR: White

SYMBOL	X	Y	WID	HT
M1_4	16.1	69.4	36	36

MAT'L: 0.125" (3.2MM) ALUMINUM

DESIGN BY: RRH CHECKED BY: BLW DATE: Feb 16, 2018
PROJECT ID: R-2707E DIV: 12

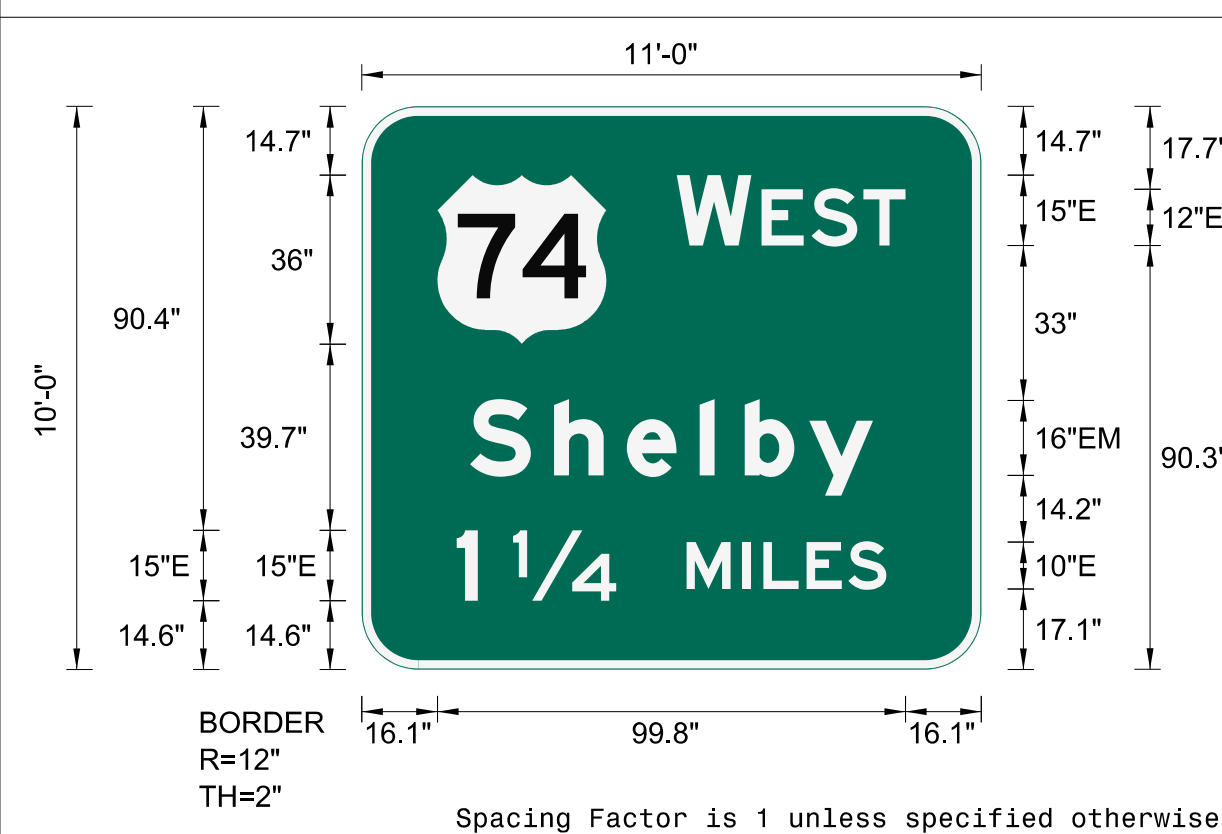


SIGN NUMBER: 5B
TYPE: A
QUANTITY: 1

BACKG COLOR: Green
COPY COLOR: White

SYMBOL	X	Y	WID	HT
AR_Type A	207.7	34.2	22.3	35

MAT'L: 0.125" (3.2MM) ALUMINUM

DESIGN BY: RRH CHECKED BY: BLW DATE: Feb 16, 2018
PROJECT ID: R-2707E DIV: 12

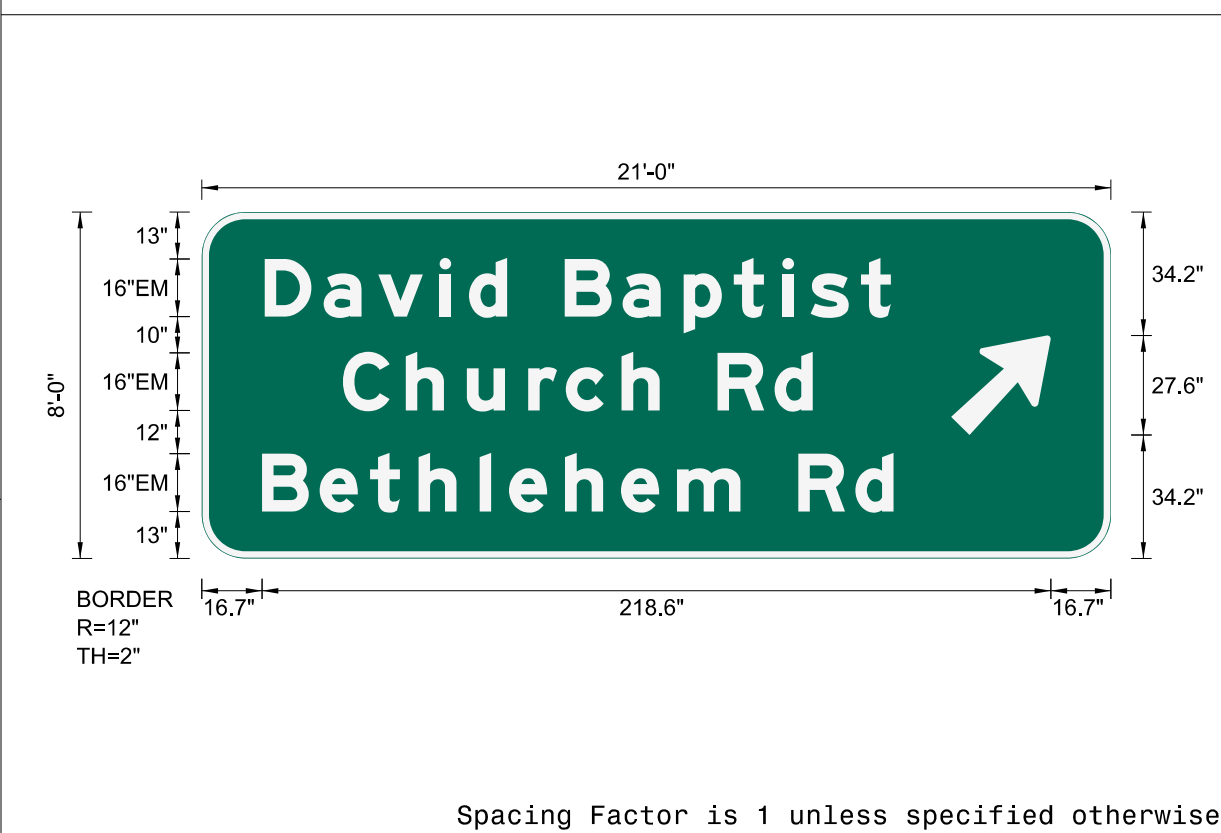

- USE NOTES
- Legend and border (except those that are colored black) shall be direct applied Grade A sheeting.
 - Background shall be Grade C reflective sheeting.
 - Shields; A, B, and C type arrows shall be on 0.032" (0.8mm) aluminum and demountable.

- USE NOTES
- Legend and border (except those that are colored black) shall be direct applied Grade A sheeting.
 - Background shall be Grade C reflective sheeting.
 - Shields; A, B, and C type arrows shall be on 0.032" (0.8mm) aluminum and demountable.

LETTER POSITIONS

Letter spacings are to start of next letter

Letter spacings are to start of next letter										Series/Size Text Length						
67.1	15.9	2.2	10.7	11	9	16.1				E 2000	48.8					
	S	h	e	l	b	y				EM 2000	85.9					
23	17.9	15.5	15.5	9.6	13.8	13.6	23			E 2000	91.6					
	1		1/4		M	I	L	E	S		E 2000	91.6				
20.2	4.5	7.5	22	15	12	4.4	9.2	8.9	8.1	20.2						

LETTER POSITIONS

Letter spacings are to start of next letter

Letter spacings are to start of next letter										Series/Size Text Length							
17.4	16.3	15.2	17	8.2	10.6	16	16	17	13.9	13.4	7.8	13.9	8.3	61		EM 2000	173.6
	C	h	u	r	c	h	R	d							EM 2000	130.2	
39.1	17.4	17	17	10.4	15.5	10.6	16	15.8	10.6	82.7					EM 2000	175	
	B	e	t	h	l	e	h	e	m	R	d				EM 2000	175	
16.7	16	13.9	13.4	17	8.2	15.5	15.5	15.5	17.6	16	15.8	10.6	60.3				

TIP NO. R-2707E SHEET NO. SIGN-4A

APPROVED: *Betsy L. Watson*

DATE: 4/27/2023

SEAL

DOCUMENT NOT CONSIDERED FINAL UNLESS ALL SIGNATURES COMPLETED

\$\$\$\$\$SYTIME\$\$\$\$\$
\$\$\$\$\$DGN\$\$\$\$\$
\$\$\$\$\$USERNAME\$\$\$\$\$