


SIGN NUMBER: 105  
 TYPE: A  
 QUANTITY: 1

BACKG COLOR: Green  
 COPY COLOR: White

SYMBOL	X	Y	WID	HT
M1_4	108.7	68	18	18
M1_4	110	18.2	18	18
ARROW 3	42	16.6	51.9	56.9

MAT'L: 0.125" (3.2MM) ALUMINUM

DESIGN BY: RRH CHECKED BY: BLW DATE: Apr 03, 2019  
 PROJECT ID: R-2707E DIV: 12

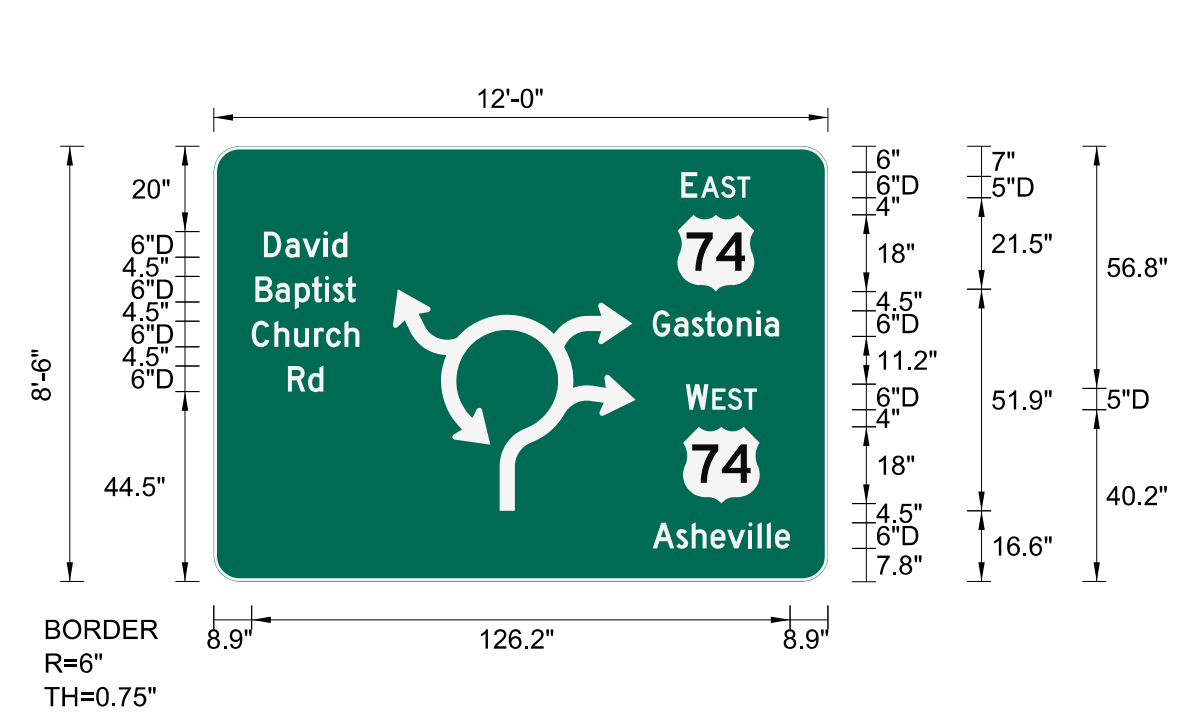

- USE NOTES
- Legend and border (except those that are colored black) shall be direct applied Grade C sheeting.
  - Background shall be Grade C reflective sheeting.
  - Shields; A, B, and C type arrows shall be on 0.032" (0.8mm) aluminum and demountable.

Spacing Factor is 1 unless specified otherwise

LETTER POSITIONS

Letter spacings are to start of next letter

Letter	E	A	S	T	Series/Size Text Length								
E	109.6	3.7	0.9	4.7	3.8	3.1	18.2	D 2000	16.2				
D	11.7	5	4.1	5	1.9	3.6	112.7	D 2000	19.6				
B	9.7	4.7	4.6	4	3.1	1.8	3.1	2.4	110.7	D 2000	23.6		
G	102.9	5	4.2	3.1	2.8	4.6	4.7	1.9	3.4	11.5	D 2000	29.6	
C	8.9	5.3	4.6	4.7	2.8	4.3	3.5	109.8	D 2000	25.3			
R	17.4	4.7	3.6	118.3	D 2000	8.3							
W	110.6	5.3	0.9	3.6	3.8	3.1	16.6	D 2000	16.7				
A	102.9	5.5	3.6	4.4	3.9	5	2.2	2.2	1.9	3.5	8.9	D 2000	32.2


SIGN NUMBER: 106  
 TYPE: A  
 QUANTITY: 1

BACKG COLOR: Green  
 COPY COLOR: White

SYMBOL	X	Y	WID	HT
AR_Type D	7.1	59.2	6	9
LT_ARROW	6.5	29.1	9.9	10.8
AR_Type D	60.1	3.8	6	9

MAT'L: 0.125" (3.2MM) ALUMINUM

DESIGN BY: RRH CHECKED BY: BLW DATE: Jun 11, 2018  
 PROJECT ID: R-2707E DIV: 12

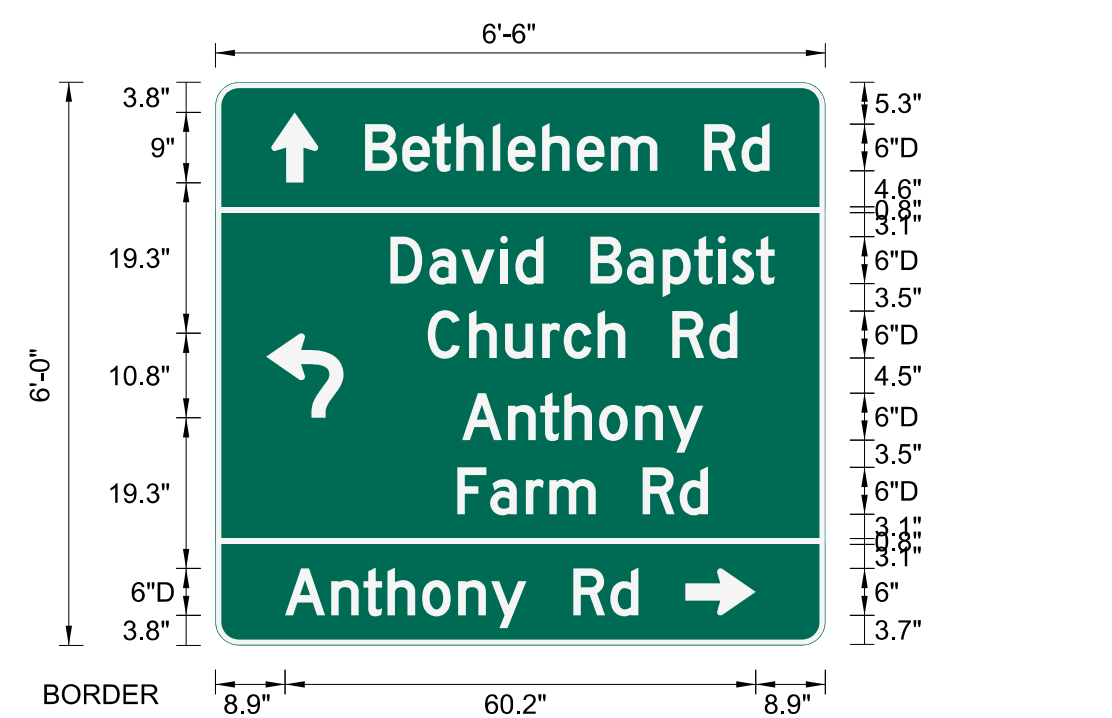

- USE NOTES
- Legend and border (except those that are colored black) shall be direct applied Grade C sheeting.
  - Background shall be Grade C reflective sheeting.

Spacing Factor is 1 unless specified otherwise

LETTER POSITIONS

Letter spacings are to start of next letter

Letter	B	e	t	h	l	e	h	e	m	R	d	Series/Size Text Length					
B	19.1	4.7	3.8	3.1	4.7	1.9	4.4	4.4	4.4	5.9	6	4.7	3.6	7.1	D 2000	51.7	
D	22.4	5	4.1	5	1.9	3.6	6	4.7	4.6	4	3.1	1.8	3.1	2.4	6.5	D 2000	49.1
C	27.2	5.3	4.6	4.7	2.8	4.3	3.5	6	4.7	3.6	11.3	D 2000	39.6				
A	31.5	5.9	4.1	3.1	4.4	4.6	4.2	4.5	15.6	D 2000	30.8						
F	30.9	4.2	4.6	3	5.9	6	4.7	3.6	15	D 2000	32						
A	8.9	5.9	4.1	3.1	4.4	4.6	4.2	4.5	6	4.7	3.6	23.9	D 2000	45.2			


SIGN NUMBER: 107  
 TYPE: A  
 QUANTITY: 1

BACKG COLOR: Green  
 COPY COLOR: White

SYMBOL	X	Y	WID	HT
M1_4	63.3	81.7	18	18
M1_4	18.2	44.4	18	18
ARROW 2	47.3	6	56.1	61.2

MAT'L: 0.125" (3.2MM) ALUMINUM

DESIGN BY: RRH CHECKED BY: BLW DATE: Apr 03, 2019  
 PROJECT ID: R-2707E DIV: 12

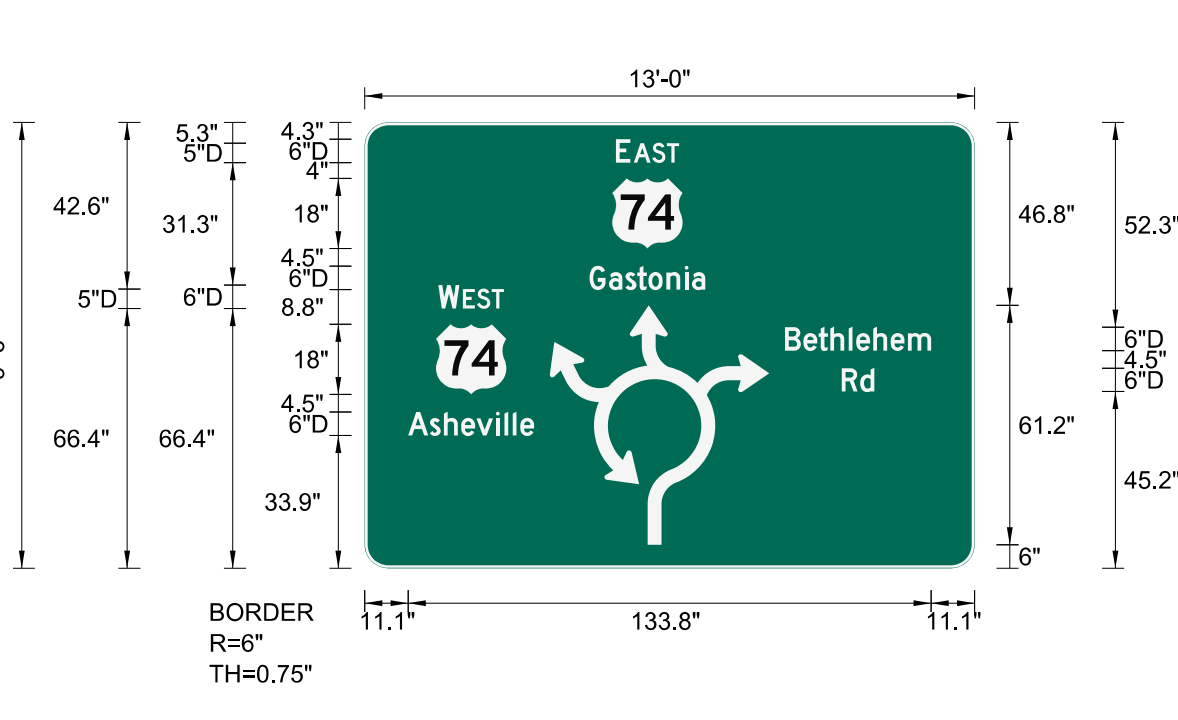

- USE NOTES
- Legend and border (except those that are colored black) shall be direct applied Grade C sheeting.
  - Background shall be Grade C reflective sheeting.
  - Shields; A, B, and C type arrows shall be on 0.032" (0.8mm) aluminum and demountable.

Spacing Factor is 1 unless specified otherwise

LETTER POSITIONS

Letter spacings are to start of next letter

Letter	E	A	S	T	Series/Size Text Length								
E	64.2	3.7	0.9	4.7	3.8	3.1	75.6	D 2000	16.2				
G	57.5	5	4.2	3.1	2.8	4.6	4.7	1.9	3.4	68.9	D 2000	29.6	
W	18.9	5.3	0.9	3.6	3.8	3.1	120.4	D 2000	16.7				
B	107.5	4.7	3.8	3.1	4.7	1.9	4.4	4.4	4.4	5.9	11.1	D 2000	37.4
R	122	4.7	3.6	25.6	D 2000	8.3							
A	11.1	5.5	3.6	4.4	3.9	5	2.2	2.2	1.9	3.5	112.7	D 2000	32.2

TIP NO. R-2707E SHEET NO. SIGN-4C

APPROVED: *Betsy L. Watson*

DATE: 4/27/2023

SEAL

DOCUMENT NOT CONSIDERED FINAL  
 UNLESS ALL SIGNATURES COMPLETED



GROUND MOUNTED TYPE 'A' & 'B' SIGNS

\$\$\$\$\$SYTIME\$\$\$\$\$  
 \$\$\$\$\$\$DGN\$\$\$\$\$  
 \$\$\$\$\$\$USERNAM\$\$\$\$\$