


SIGN NUMBER: 108
 TYPE: A
 QUANTITY: 1

BACKG COLOR: Green
 COPY COLOR: White

SYMBOL	X	Y	WID	HT
M1_4	110.9	68	18	18
M1_4	109.6	18.2	18	18
ARROW 3	42.9	16.6	51.9	56.9

MAT'L: 0.125" (3.2MM) ALUMINUM

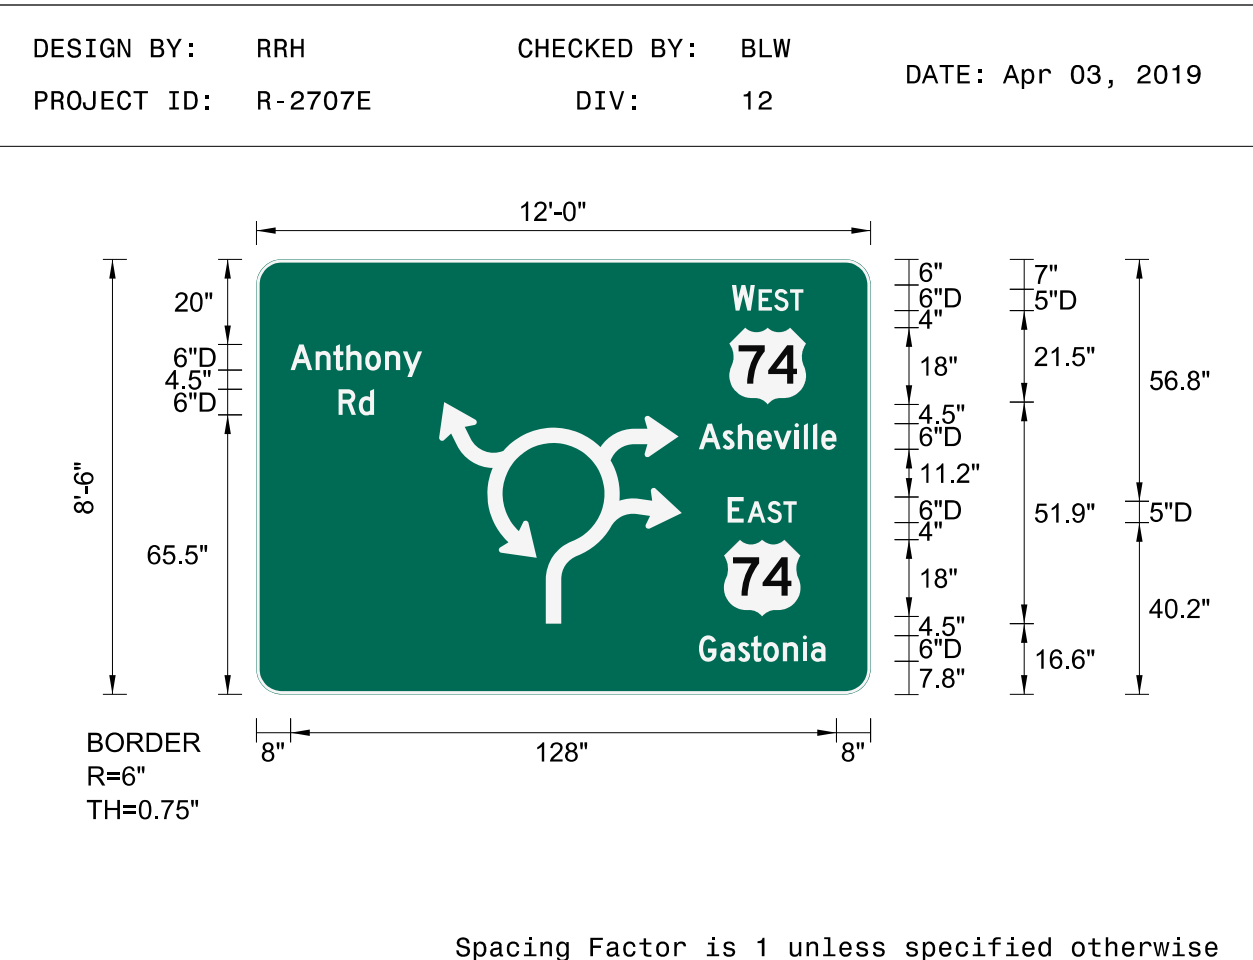

USE NOTES

- Legend and border (except those that are colored black) shall be direct applied Grade C sheeting.
- Background shall be Grade C reflective sheeting.
- Shields; A, B, and C type arrows shall be on 0.032" (0.8mm) aluminum and demountable.

LETTER POSITIONS

Letter spacings are to start of next letter


W	E	S	T	Series/Size Text Length					
111.5	5.3	0.9	3.6 3.8 3.1 15.8	D 2000 16.7					
A	n	t	h	o	n	y	D 2000 30.8		
8	5.9	4.1	3.1 4.4 4.6 4.2 4.5 105.1	D 2000 8.3					
R	d			D 2000 32.2					
19.3	4.7	3.6	116.4	D 2000 16.2					
A	s	h	e	v	i	l	l	e	D 2000 32.2
103.8	5.5	3.6	4.4 3.9 5 2.2 2.2 1.9 3.5 8	D 2000 16.2					
E	A	S	T		D 2000 16.2				
110.5	3.7	0.9	4.7 3.8 3.1 17.3	D 2000 29.6					
G	a	s	t	o	n	i	a	D 2000 29.6	
103.8	5	4.2	3.1 2.8 4.6 4.7 1.9 3.4 10.6						

SIGN NUMBER: 109
 TYPE: A
 QUANTITY: 1

BACKG COLOR: Green
 COPY COLOR: White

SYMBOL	X	Y	WID	HT
AR_Type D	17	55.4	6	9
LT_ARROW	5.2	30.6	9.9	10.8
AR_Type D	62.1	9.1	6	9

MAT'L: 0.125" (3.2MM) ALUMINUM

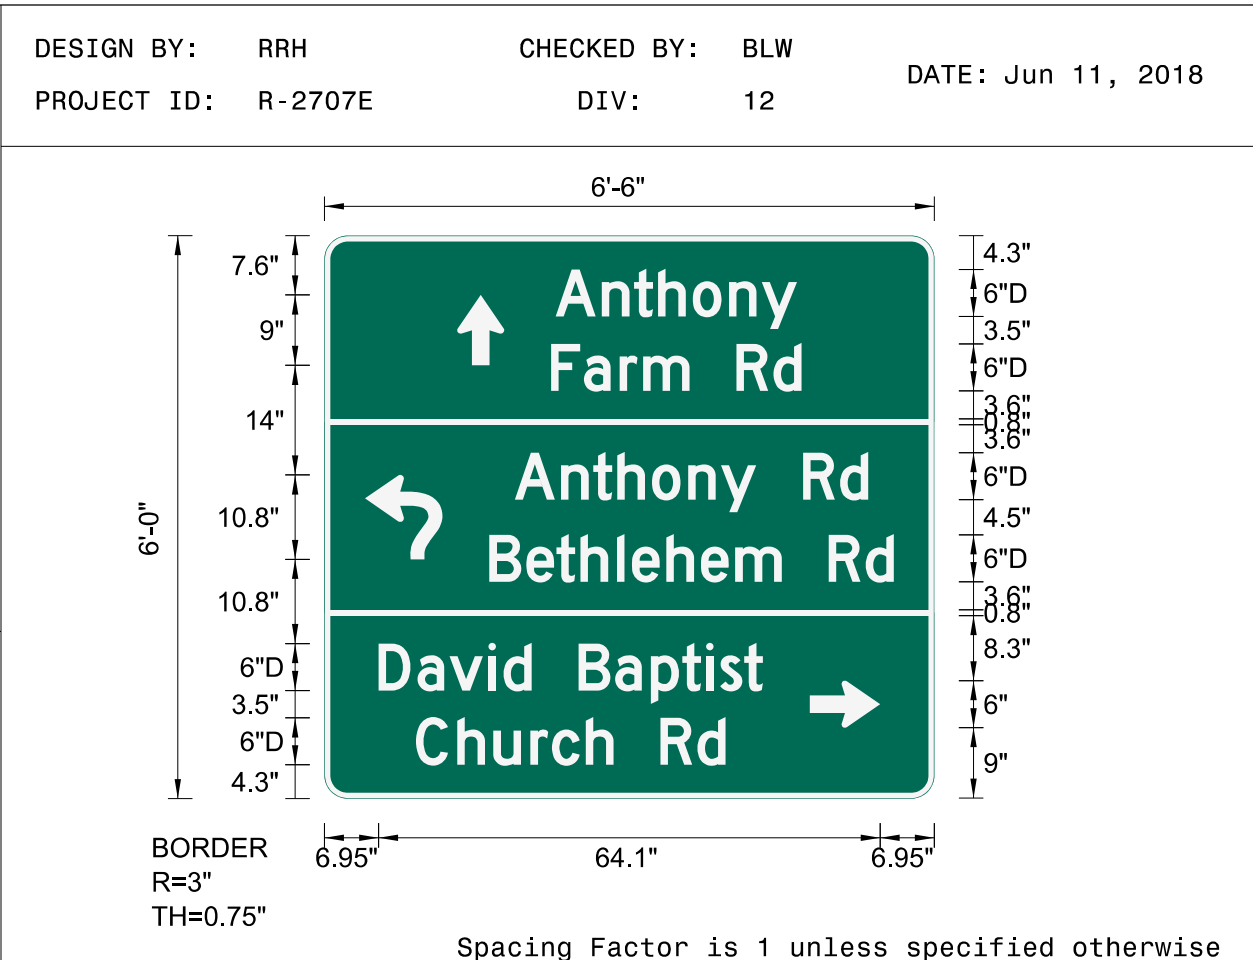

USE NOTES

- Legend and border (except those that are colored black) shall be direct applied Grade C sheeting.
- Background shall be Grade C reflective sheeting.

LETTER POSITIONS

Letter spacings are to start of next letter


A	n	t	h	o	n	y	Series/Size Text Length					
29.6	5.9	4.1	3.1 4.4 4.6 4.2 4.5 17.6	D 2000 30.8								
F	a	r	m	R	d		D 2000 32					
29	4.2	4.6	3 5.9 6 4.7 3.6 17	D 2000 45.2								
A	n	t	h	o	n	y	R	d	D 2000 45.2			
24.4	5.9	4.1	3.1 4.4 4.6 4.2 4.5 6 4.7 3.6 8.5	D 2000 51.7								
B	e	t	h	l	e	h	e	m	R	d	D 2000 51.7	
21.1	4.7	3.8	3.1 4.7 1.9 4.4 4.4 4.4 5.9 6 4.7 3.6 5.2	D 2000 49.1								
D	a	v	i	d	B	a	p	t	i	s	t	D 2000 49.1
6.9	5	4.1	5 1.9 3.6 6 4.7 4.6 4 3.1 1.8 3.1 2.4 21.9	D 2000 39.6								
C	h	u	r	c	h	R	d		D 2000 39.6			
11.7	5.3	4.6	4.7 2.8 4.3 3.5 6 4.7 3.6 26.7									

SIGN NUMBER: 110
 TYPE: A
 QUANTITY: 1

BACKG COLOR: Green
 COPY COLOR: White

SYMBOL	X	Y	WID	HT
M1_4	55.1	81.7	18	18
M1_4	11.9	42.9	18	18
ARROW 2	39.7	6	56.2	61.2

MAT'L: 0.125" (3.2MM) ALUMINUM

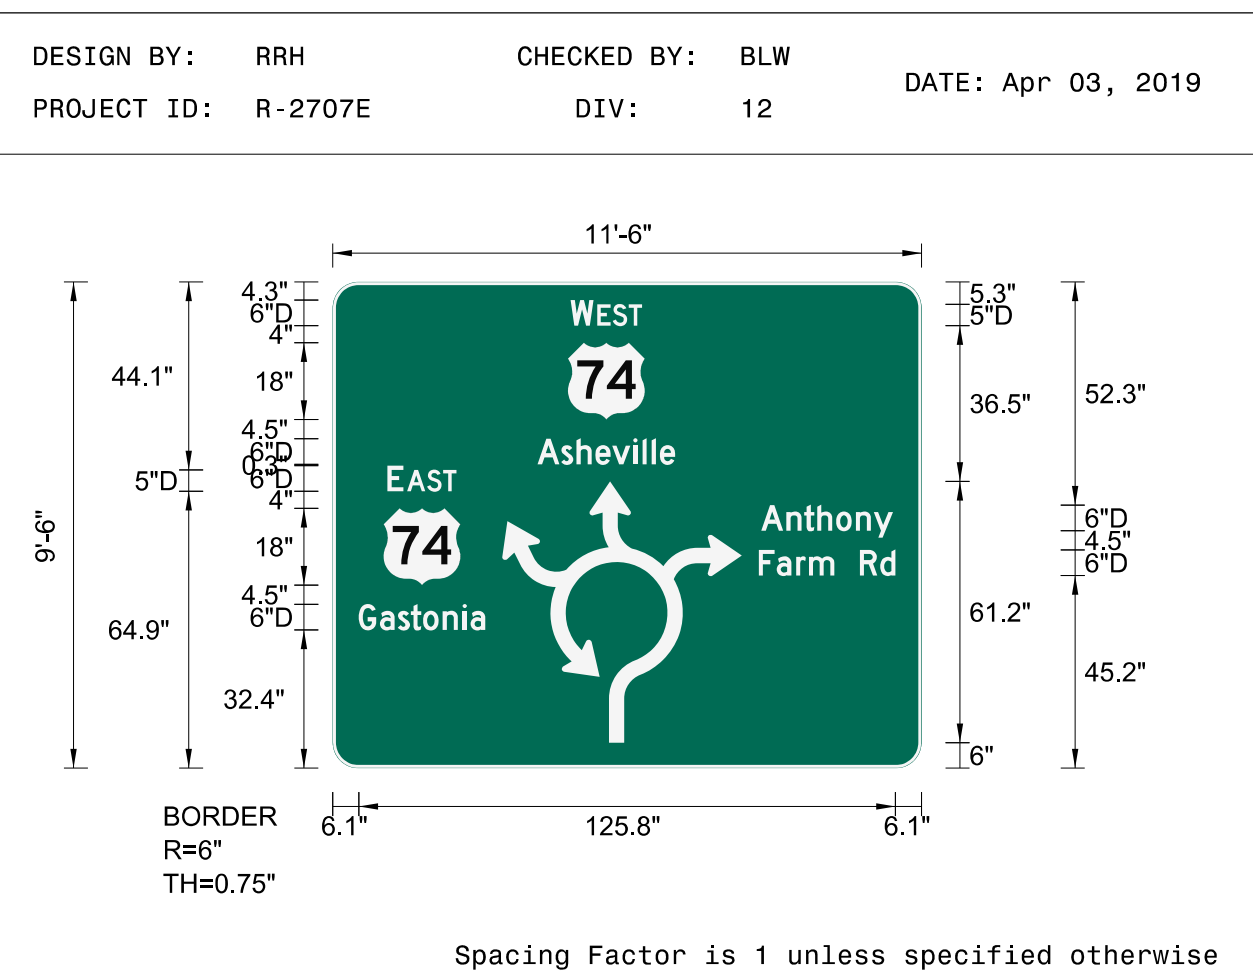

USE NOTES

- Legend and border (except those that are colored black) shall be direct applied Grade C sheeting.
- Background shall be Grade C reflective sheeting.
- Shields; A, B, and C type arrows shall be on 0.032" (0.8mm) aluminum and demountable.

LETTER POSITIONS

Letter spacings are to start of next letter


W	E	S	T	Series/Size Text Length					
55.8	5.3	0.9	3.6 3.8 3.1 65.5	D 2000 16.7					
A	s	h	e	v	i	l	l	e	D 2000 32.2
48	5.5	3.6	4.4 3.9 5 2.2 2.2 1.9 3.5 57.8	D 2000 16.2					
E	A	S	T		D 2000 16.2				
12.8	3.7	0.9	4.7 3.8 3.1 109	D 2000 30.8					
A	n	t	h	o	n	y	D 2000 30.8		
100.5	5.9	4.1	3.1 4.4 4.6 4.2 4.5 6.7	D 2000 32					
F	a	r	m	R	d		D 2000 32		
99.9	4.2	4.6	3 5.9 6 4.7 3.6 6.1	D 2000 29.6					
G	a	s	t	o	n	i	a	D 2000 29.6	
6.1	5	4.2	3.1 2.8 4.6 4.7 1.9 3.4 102.3						

SIGN NUMBER: 111A, 112A, 117A, 118A, 119A, 121A
 TYPE: B
 QUANTITY: 6

BACKG COLOR: Green
 COPY COLOR: White

SYMBOL	X	Y	WID	HT

MAT'L: 0.125" (3.2MM) ALUMINUM

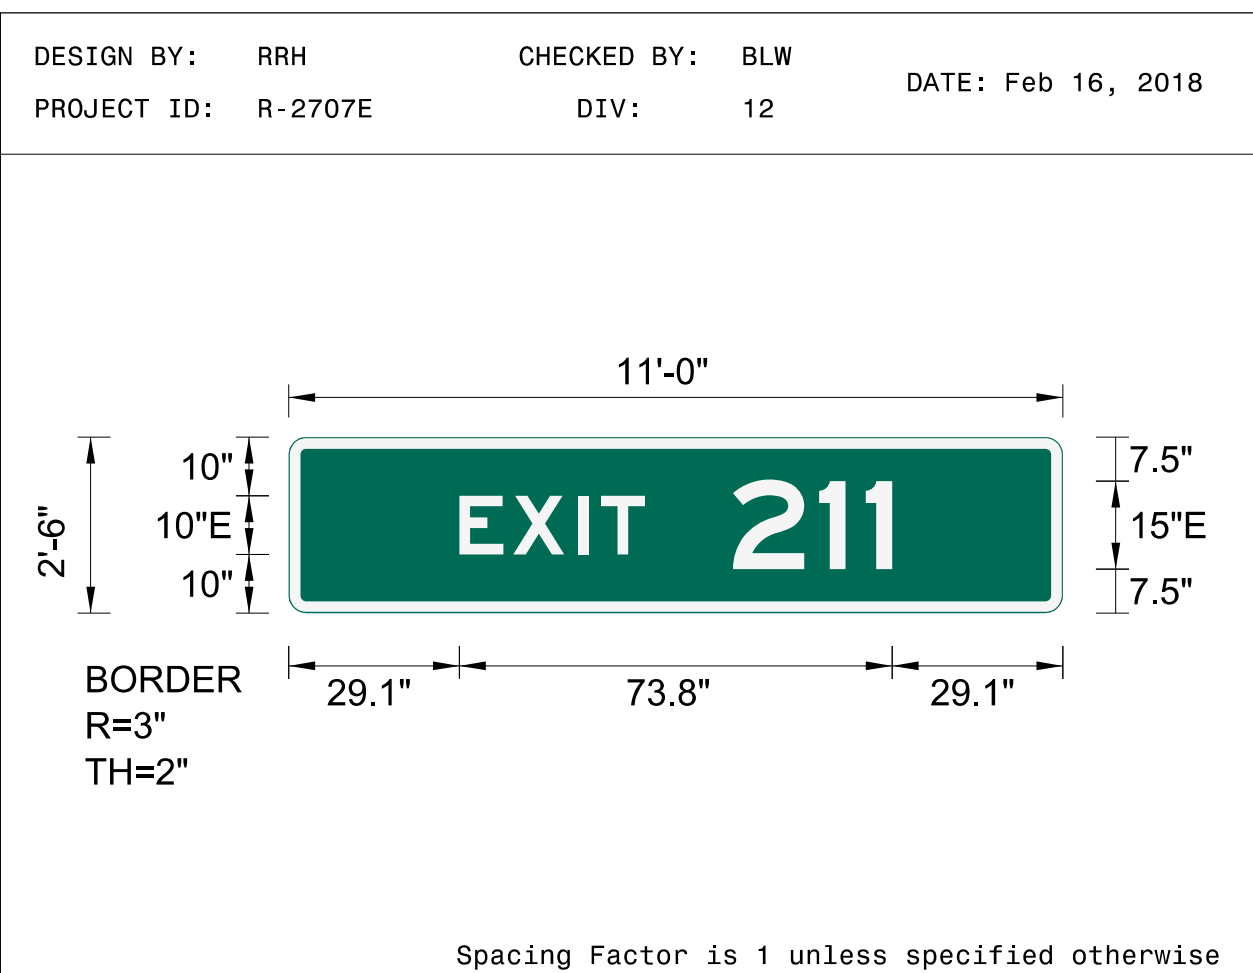

USE NOTES

- Legend and border (except those that are colored black) shall be direct applied Grade C sheeting.
- Background shall be Grade C reflective sheeting.

LETTER POSITIONS

Letter spacings are to start of next letter

E	X	I	T	Series/Size Text Length
29.1	9.2	11.1	3.8 7.5 71.3	E 2000 31.6
2	1	1		E 2000 27.2
75.7	14.7	8	4.5 29.1	

TIP NO. R-2707E SHEET NO. SIGN-4D

APPROVED: *Betsy L. Watson*

DATE: 4/27/2023

SEAL

DOCUMENT NOT CONSIDERED FINAL
 UNLESS ALL SIGNATURES COMPLETED

\$\$\$\$\$SYTIME\$\$\$\$\$
 \$\$\$\$\$\$DGN\$\$\$\$\$
 \$\$\$\$\$\$USERNAM\$\$\$\$\$

GROUND MOUNTED TYPE 'A' & 'B' SIGNS