

SIGN NUMBER: 301
 TYPE: D
 QUANTITY: 1
 SIGN WIDTH: 72"
 HEIGHT: 24"
 TOTAL AREA: 12.0 Sq.Ft.
 BORDER TYPE: FLUSH
 RADII: 3"
 WIDTH: 0.75"
 RECESS: 0"
 NO. Z BARS:
 LENGTH:

BACKG COLOR: Green
 COPY COLOR: White

SYMBOL	X	Y	WID	HT
AR_Type D	60	8.4	6	9

MAT'L: 0.125" (3.2MM) ALUMINUM

DESIGN BY: RRH
 PROJECT ID: R-2707E
 CHECKED BY: BLW
 DIV: 12
 DATE: Feb 16, 2018



USE NOTES
 1. Legend and border (except those that are colored black) shall be direct applied Grade C sheeting.
 2. Background shall be Grade C reflective sheeting.

LETTER POSITIONS

Letter spacings are to start of next letter

Letter spacings are to start of next letter													Series/Size Text Length		
D	a	v	i	d	B	a	p	t	i	s	t		D 2000		
4.9	5	4.1	5	1.9	3.6	6	4.7	4.6	4	3.1	1.8	3.1	2.4	18	49.1
C	h	u	r	c	h	R	d						D 2000		
9.6	5.3	4.6	4.7	2.8	4.3	3.5	6	4.7	3.6	22.8					39.6

SIGN NUMBER: 302
 TYPE: D
 QUANTITY: 1
 SIGN WIDTH: 60"
 HEIGHT: 24"
 TOTAL AREA: 10.0 Sq.Ft.
 BORDER TYPE: FLUSH
 RADII: 3"
 WIDTH: 0.75"
 RECESS: 0"
 NO. Z BARS:
 LENGTH:

BACKG COLOR: Green
 COPY COLOR: White

SYMBOL	X	Y	WID	HT
AR_Type D	45.4	8.4	6	9

MAT'L: 0.125" (3.2MM) ALUMINUM

DESIGN BY: RRH
 PROJECT ID: R-2707E
 CHECKED BY: BLW
 DIV: 12
 DATE: Feb 16, 2018



USE NOTES
 1. Legend and border (except those that are colored black) shall be direct applied Grade C sheeting.
 2. Background shall be Grade C reflective sheeting.

LETTER POSITIONS

Letter spacings are to start of next letter

Letter spacings are to start of next letter													Series/Size Text Length
A	n	t	h	o	n	y	R	d					D 2000
8	5.9	4.1	3.1	4.4	4.6	4.2	4.5	21.2					30.8
F	a	r	m	R	d								D 2000
7.4	4.2	4.6	3	5.9	6	4.7	3.6	20.6					32

SIGN NUMBER: 303
 TYPE: D
 QUANTITY: 1
 SIGN WIDTH: 54"
 HEIGHT: 18"
 TOTAL AREA: 6.8 Sq.Ft.
 BORDER TYPE: FLUSH
 RADII: 3"
 WIDTH: 0.75"
 RECESS: 0"
 NO. Z BARS:
 LENGTH:

BACKG COLOR: Green
 COPY COLOR: White

SYMBOL	X	Y	WID	HT
AR_Type D	42.5	5.4	6	9

MAT'L: 0.125" (3.2MM) ALUMINUM

DESIGN BY: RRH
 PROJECT ID: R-2707E
 CHECKED BY: BLW
 DIV: 12
 DATE: Feb 16, 2018



USE NOTES
 1. Legend and border (except those that are colored black) shall be direct applied Grade C sheeting.
 2. Background shall be Grade C reflective sheeting.

LETTER POSITIONS

Letter spacings are to start of next letter

Letter spacings are to start of next letter													Series/Size Text Length
A	s	h	e	v	i	l	l	e					D 2000
4.3	5.5	3.6	4.4	3.9	5	2.2	2.2	1.9	3.5	17.5			32.2


SIGN NUMBER: 304
 TYPE: D
 QUANTITY: 1
 SIGN WIDTH: 72"
 HEIGHT: 18"
 TOTAL AREA: 9.0 Sq.Ft.
 BORDER TYPE: FLUSH
 RADII: 3"
 WIDTH: 0.75"
 RECESS: 0"
 NO. Z BARS:
 LENGTH:

BACKG COLOR: Green
 COPY COLOR: White

SYMBOL	X	Y	WID	HT
AR_Type D	58	5.4	6	9

MAT'L: 0.125" (3.2MM) ALUMINUM

DESIGN BY: RRH
 PROJECT ID: R-2707E
 CHECKED BY: BLW
 DIV: 12
 DATE: Feb 16, 2018

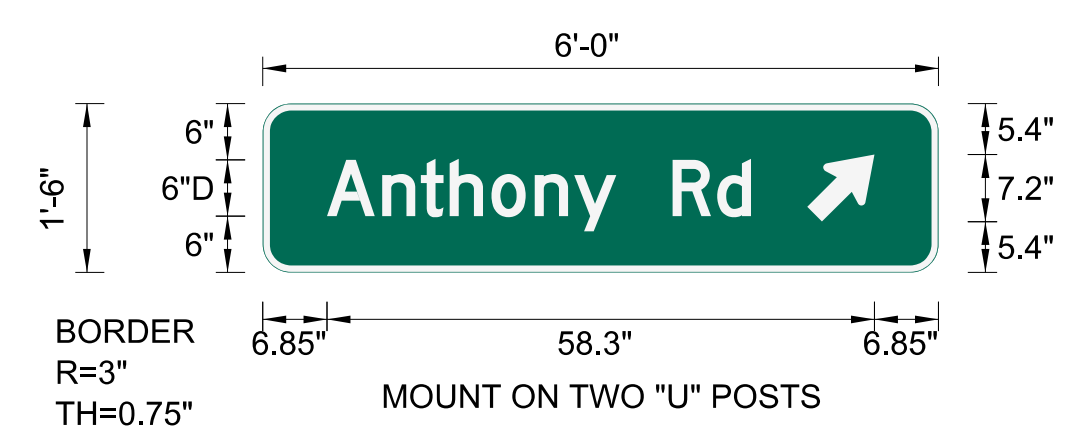

USE NOTES
 1. Legend and border (except those that are colored black) shall be direct applied Grade C sheeting.
 2. Background shall be Grade C reflective sheeting.

LETTER POSITIONS

Letter spacings are to start of next letter

Letter spacings are to start of next letter													Series/Size Text Length
A	n	t	h	o	n	y	R	d					D 2000
6.8	5.9	4.1	3.1	4.4	4.6	4.2	4.5	6	4.7	3.6	20		45.2

TIP NO. R-2707E SHEET NO. SIGN-4I

APPROVED: *Betsy L. Watson*
 DATE: 4/27/2023

SEAL

DOCUMENT NOT CONSIDERED FINAL
 UNLESS ALL SIGNATURES COMPLETED

\$\$\$\$\$SYTIME\$\$\$\$\$
 \$\$\$\$\$\$DGN\$\$\$\$\$
 \$\$\$\$\$\$USERNAME\$\$\$\$\$

TYPE 'D' SIGNS