

SIGN NUMBER: 313  
 TYPE: D  
 QUANTITY: 1

BACKG COLOR: Green / Brown  
 COPY COLOR: White

SYMBOL	X	Y	WID	HT
AR_Type D	15.1	19.3	6	9
AR_Type D	67.1	4.7	6	9

SIGN WIDTH: 84"  
 HEIGHT: 30"  
 TOTAL AREA: 17.5 Sq.Ft.

BORDER TYPE: FLUSH  
 RADIUS: 3"  
 WIDTH: 0.75"  
 RECESS: 0"


NO. Z BARS:  
 LENGTH:

MAT'L: 0.125" (3.2MM) ALUMINUM

DESIGN BY: RRH  
 PROJECT ID: R-2707E

CHECKED BY: BLW  
 DIV: 12

DATE: Apr 19, 2023

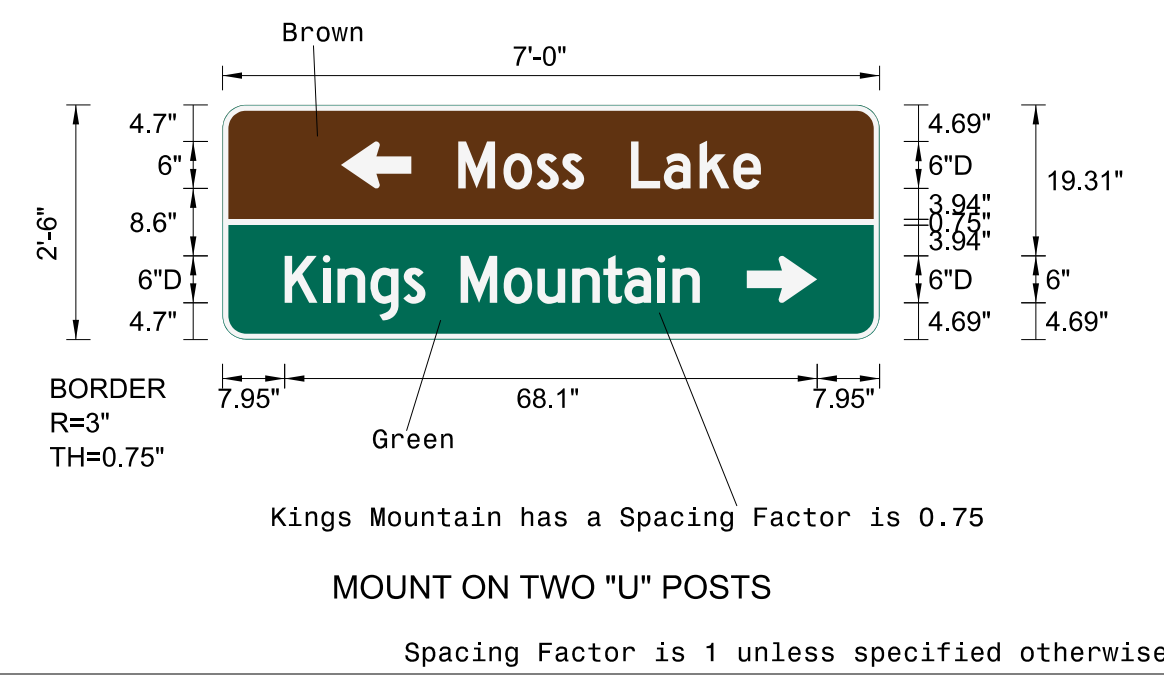

USE NOTES

- Legend and border (except those that are colored black) shall be direct applied Grade C sheeting.
- Background shall be Grade C reflective sheeting.

LETTER POSITIONS

Letter spacings are to start of next letter

Letter spacings are to start of next letter														Series/Size	Text Length	
M	o	s	s	L	a	k	e									D 2000
30.2	5.8	4.3	3.2	2.8	6	4.2	4.6	4.3	3.5	15.1						38.7
K	i	n	g	s	M	o	u	n	t	a	i	n				D 2000
7.9	4.9	1.9	4.2	4.2	2.8	4.5	5.5	4.3	4.4	4	2.7	4.3	1.9	3.5	23	53.1

TIP NO. R-2707E	SHEET NO. SIGN-4L
APPROVED: <i>Betsy L. Watson</i>	
DATE: 4/27/2023	
SEAL	
DOCUMENT NOT CONSIDERED FINAL UNLESS ALL SIGNATURES COMPLETED	

\$\$\$\$\$SYTIME\$\$\$\$\$  
 \$\$\$DDON\$\$\$\$\$  
 \$\$\$USERNAME\$\$\$\$\$

TYPE 'D' SIGNS