


TIP NO. R-2707E	SHEET NO. SIGN-9
APPROVED: <i>Betsy L. Watson</i> 35E67B34F8743F	
DATE: 4/27/2023	
SEAL	

**DOCUMENT NOT CONSIDERED FINAL
UNLESS ALL SIGNATURES COMPLETED**

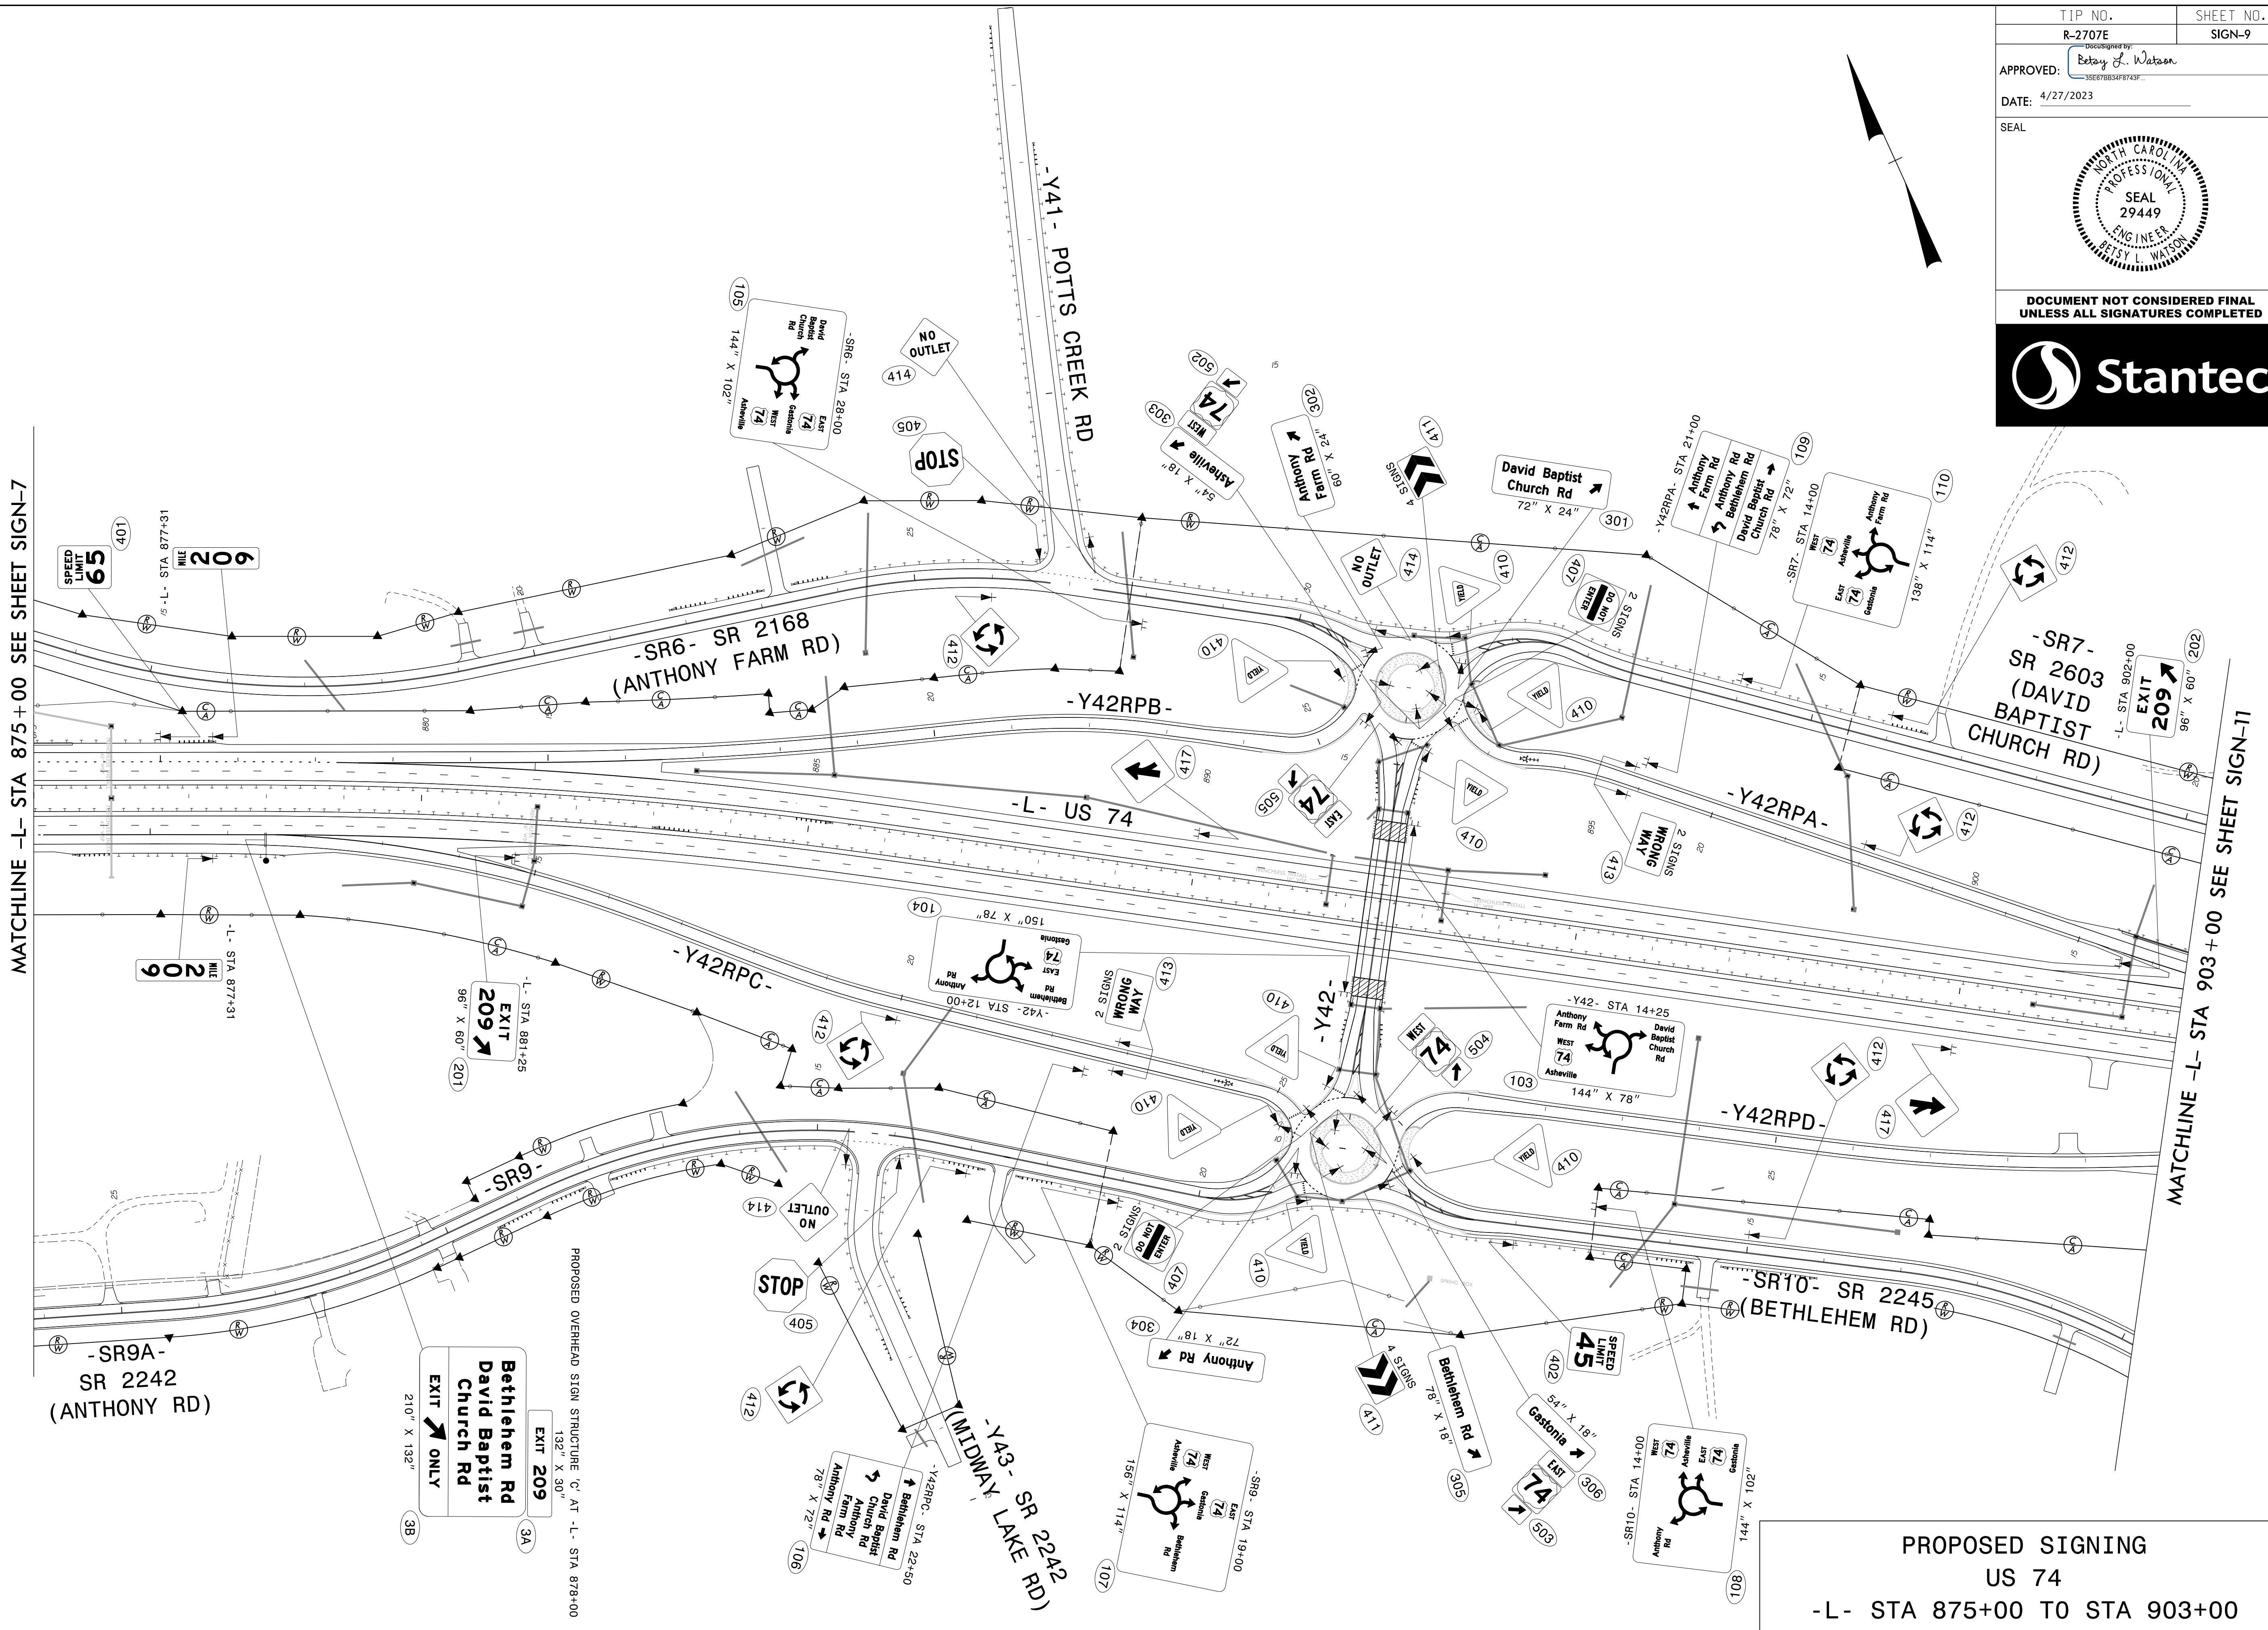

MATCHLINE -L- STA 875+00 SEE SHEET SIGN-7

MATCHLINE -L- STA 903+00 SEE SHEET SIGN-11

**PROPOSED SIGNING
US 74
-L- STA 875+00 TO STA 903+00**

\$\$\$\$\$SYTIME\$\$\$\$\$
\$\$\$\$\$DGN\$\$\$\$\$
\$\$\$\$\$USERNAM\$\$\$\$\$