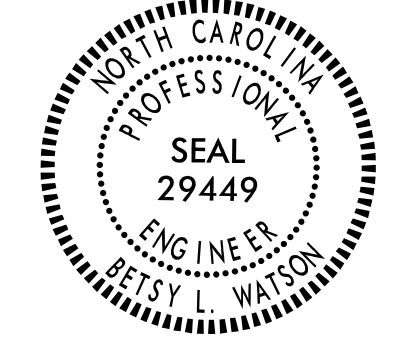

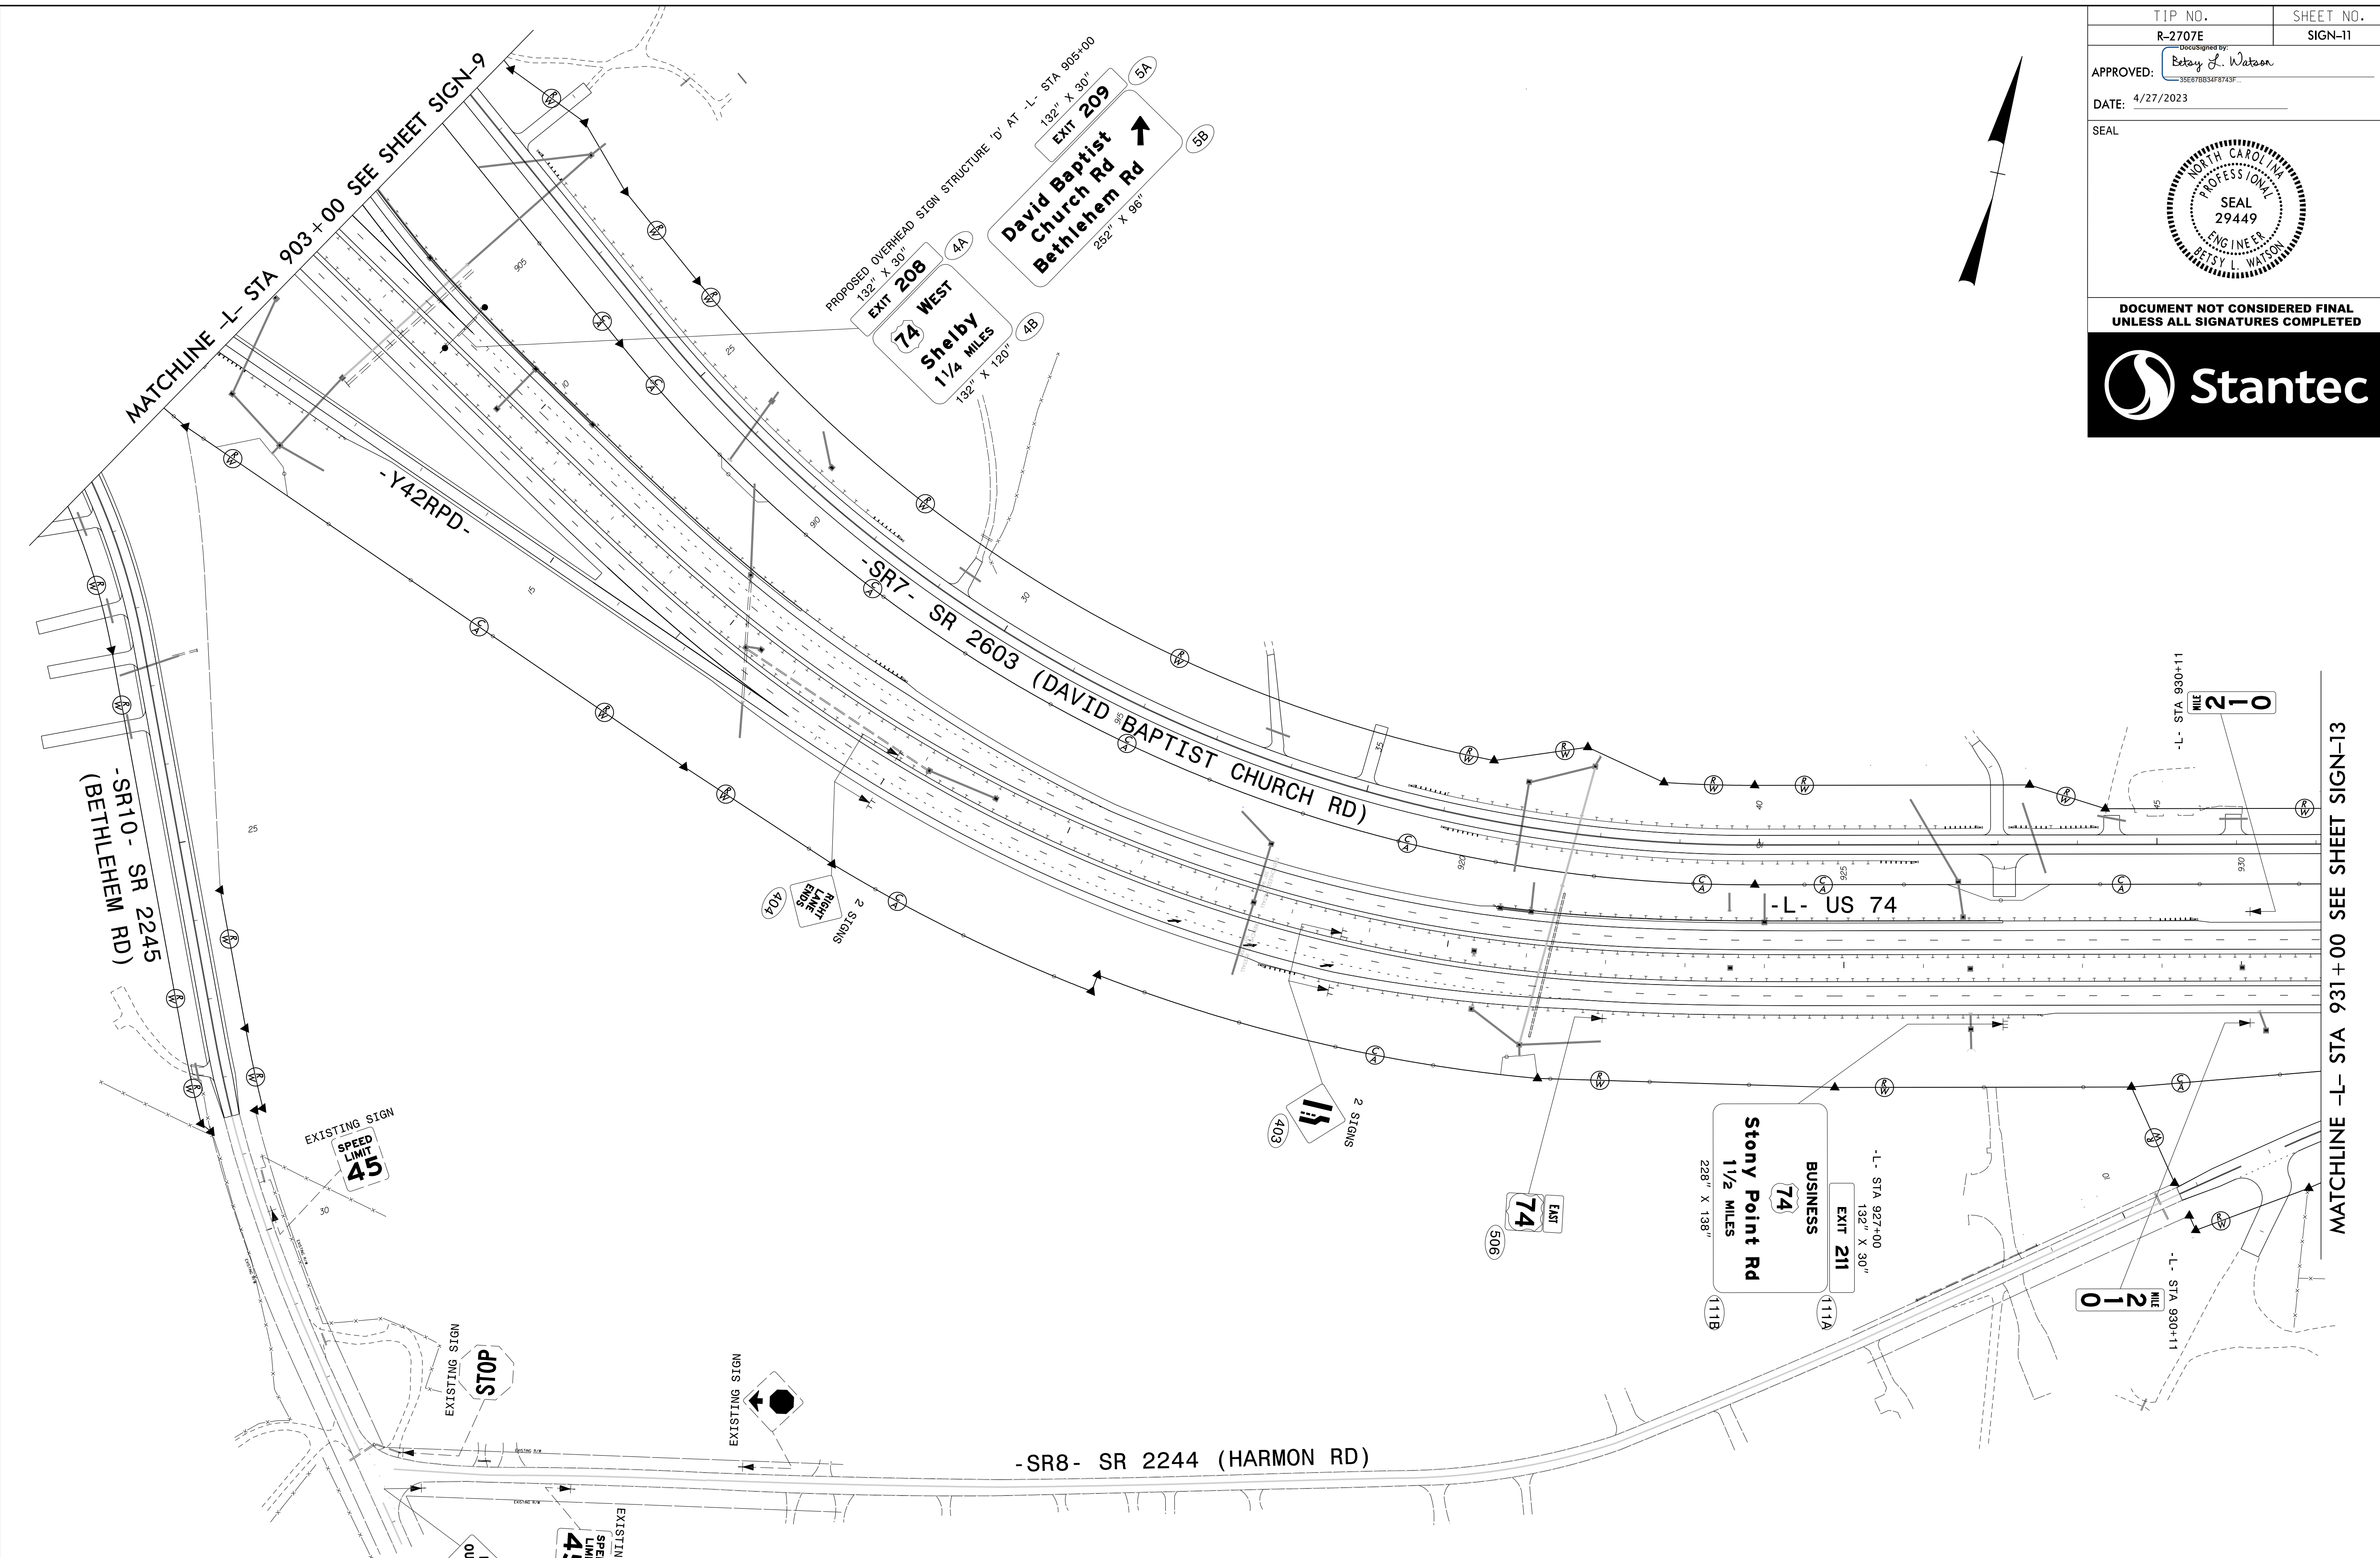
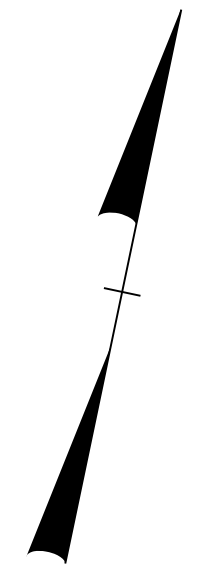


TIP NO. R-2707E	SHEET NO. SIGN-11
APPROVED: <i>Betsy L. Watson</i> <small>35E97B834F8743F</small>	
DATE: 4/27/2023	
SEAL	
	
<b>DOCUMENT NOT CONSIDERED FINAL UNLESS ALL SIGNATURES COMPLETED</b>	
	



\$\$\$\$\$  
 SYSTEM TIME  
 USER NAME  
 \$\$\$\$\$

**PROPOSED SIGNING**  
**US 74**  
**-L- STA 903+00 TO STA 931+00**