

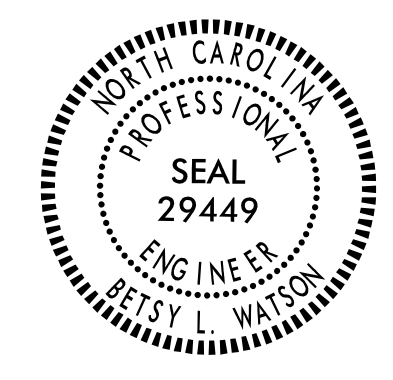


TIP NO. R-2707E	SHEET NO. SIGN-12
APPROVED: <i>Betsy L. Watson</i> 35E97B834F8743F	
DATE: 4/27/2023	
SEAL	

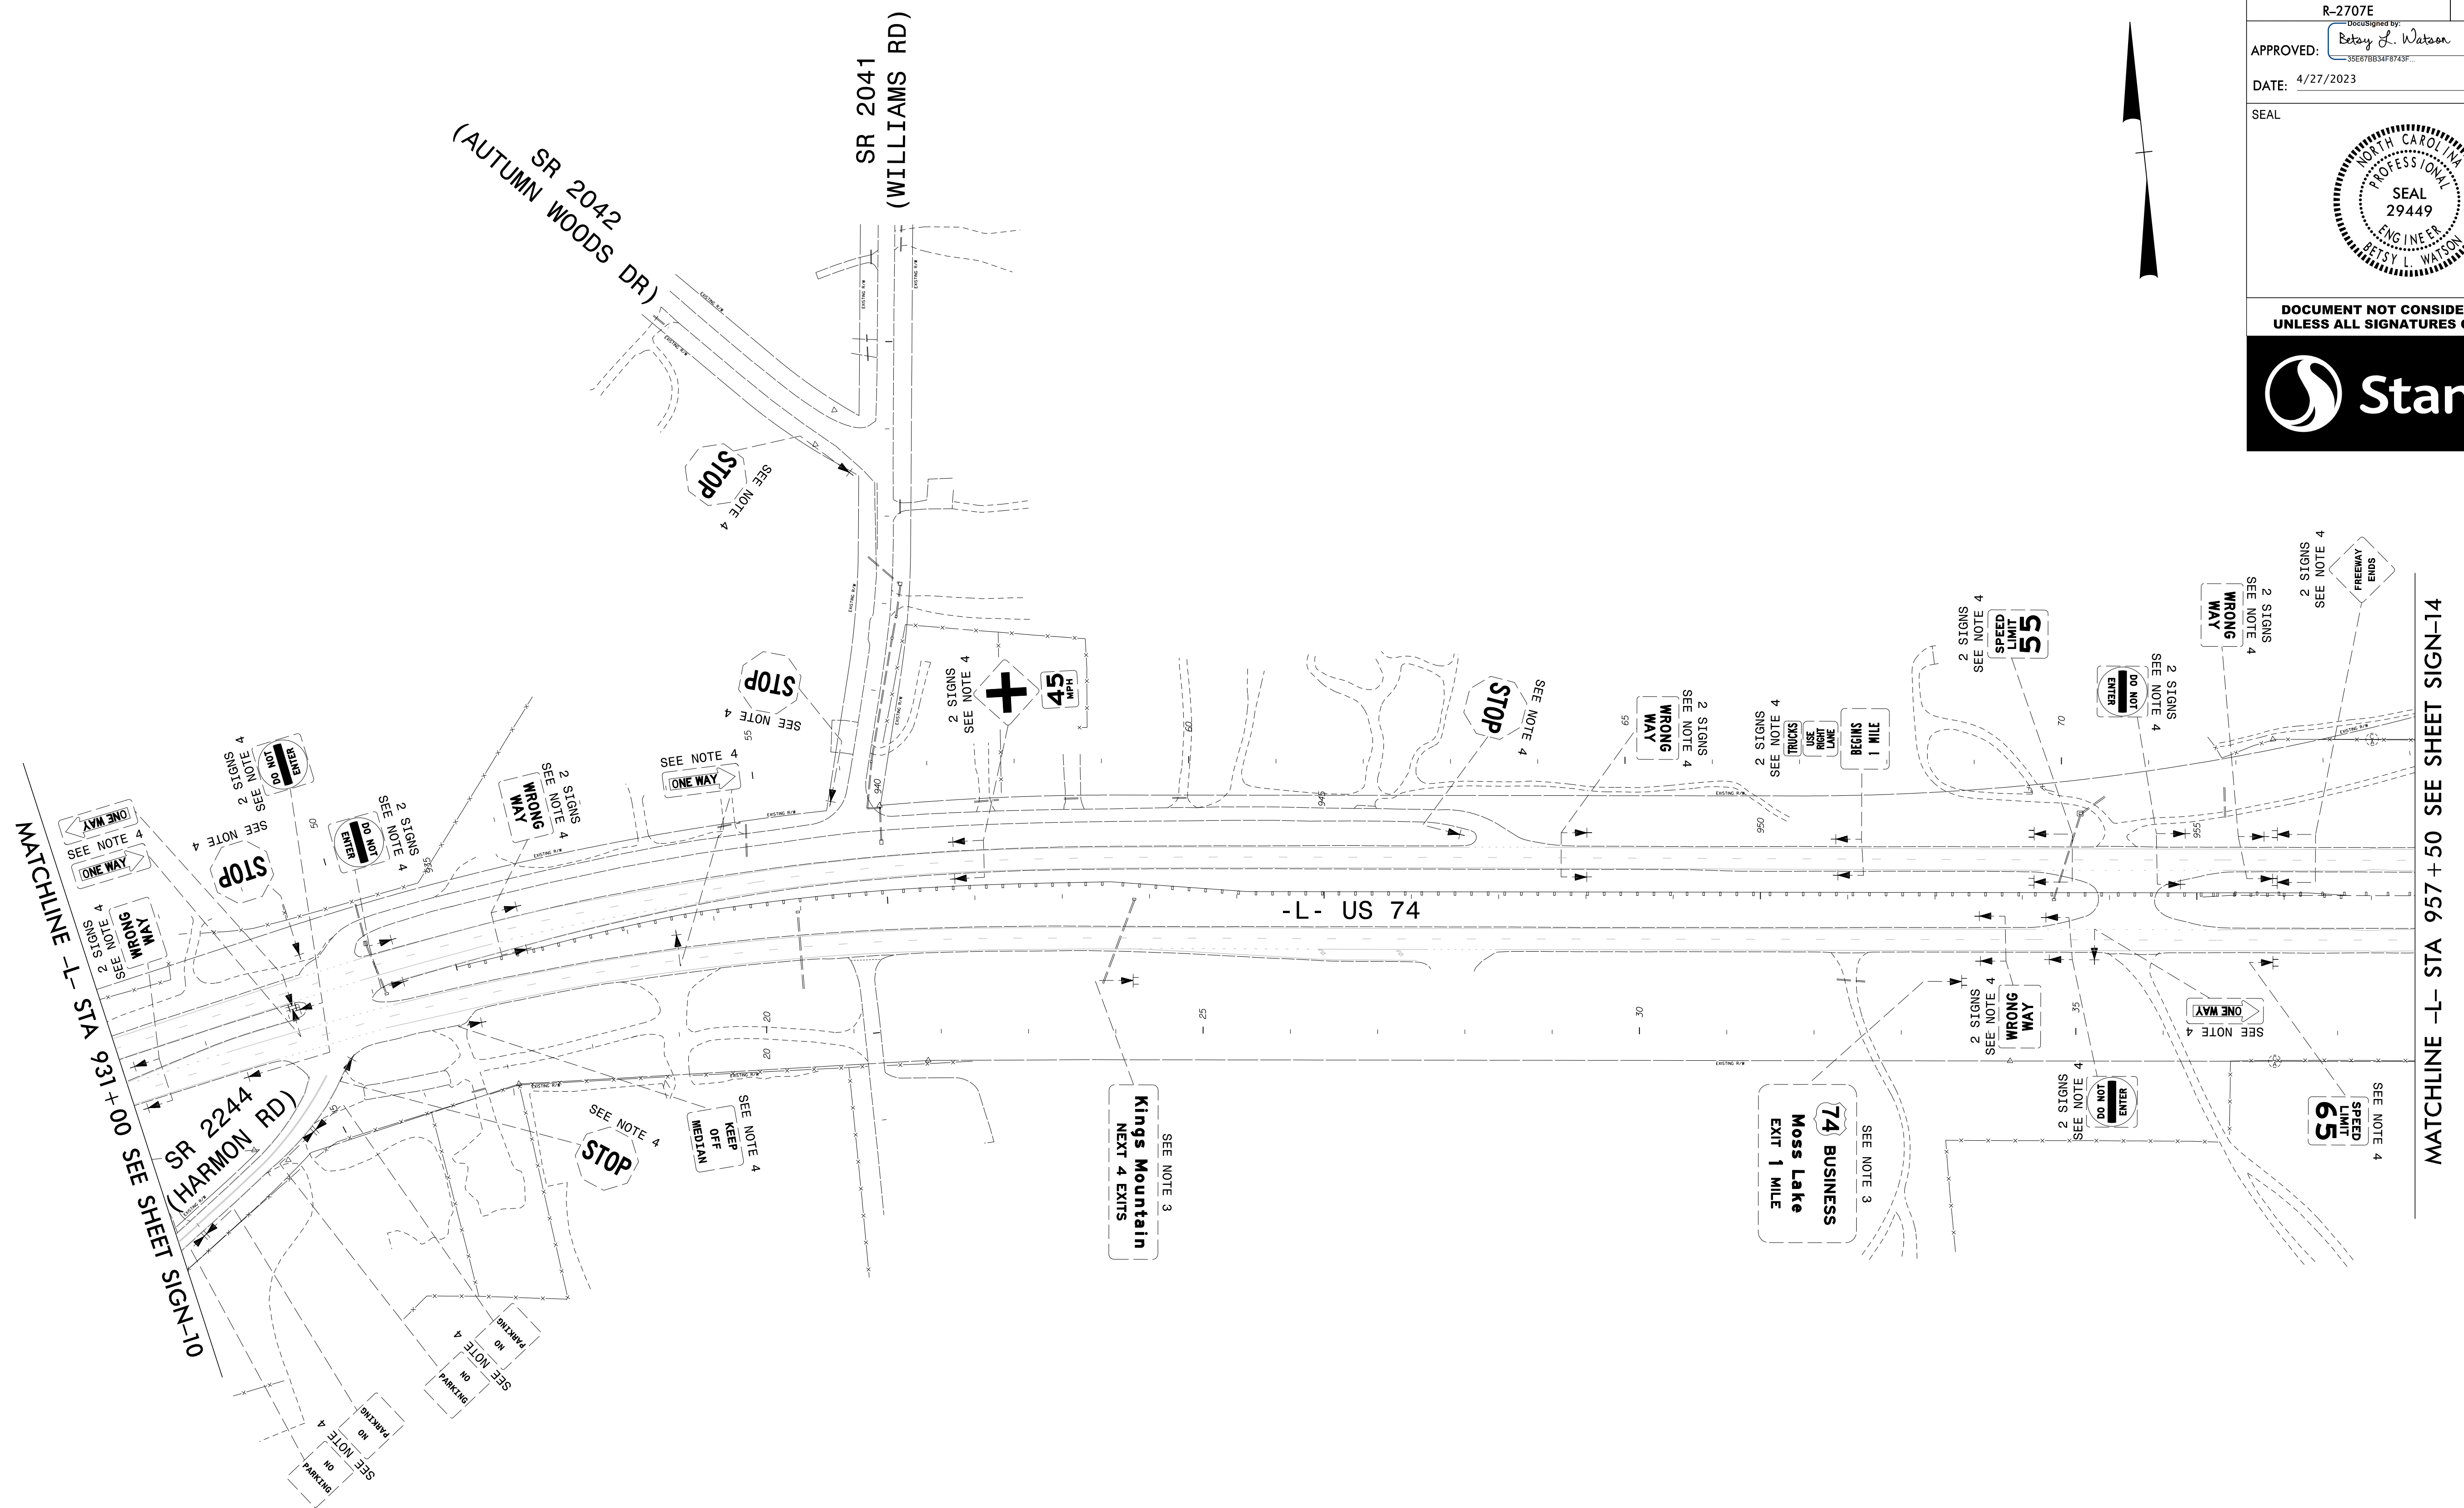

DOCUMENT NOT CONSIDERED FINAL  
UNLESS ALL SIGNATURES COMPLETED

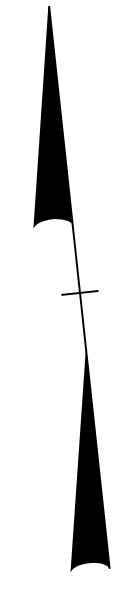

MATCHLINE -L- STA 931+00 SEE SHEET SIGN-11

MATCHLINE -L- STA 957+50 SEE SHEET SIGN-14

**PROJECT NOTES**

- 1 DISPOSAL OF SIGN SYSTEM, WOOD
- 2 DISPOSAL OF FLASHER SYSTEM
- 3 DISPOSAL OF SIGN SYSTEM, STEEL BEAM
- 4 DISPOSAL OF SIGN SYSTEM, U-CHANNEL
- 5 DISPOSAL OF SIGN, D, E, OR F

EXISTING SIGNING  
US 74  
-L- STA 931+00 TO STA 957+50

\$\$\$\$\$SYTIME\$\$\$\$\$  
\$\$\$\$\$DGN\$\$\$\$\$  
\$\$\$\$\$USERNAME\$\$\$\$\$