
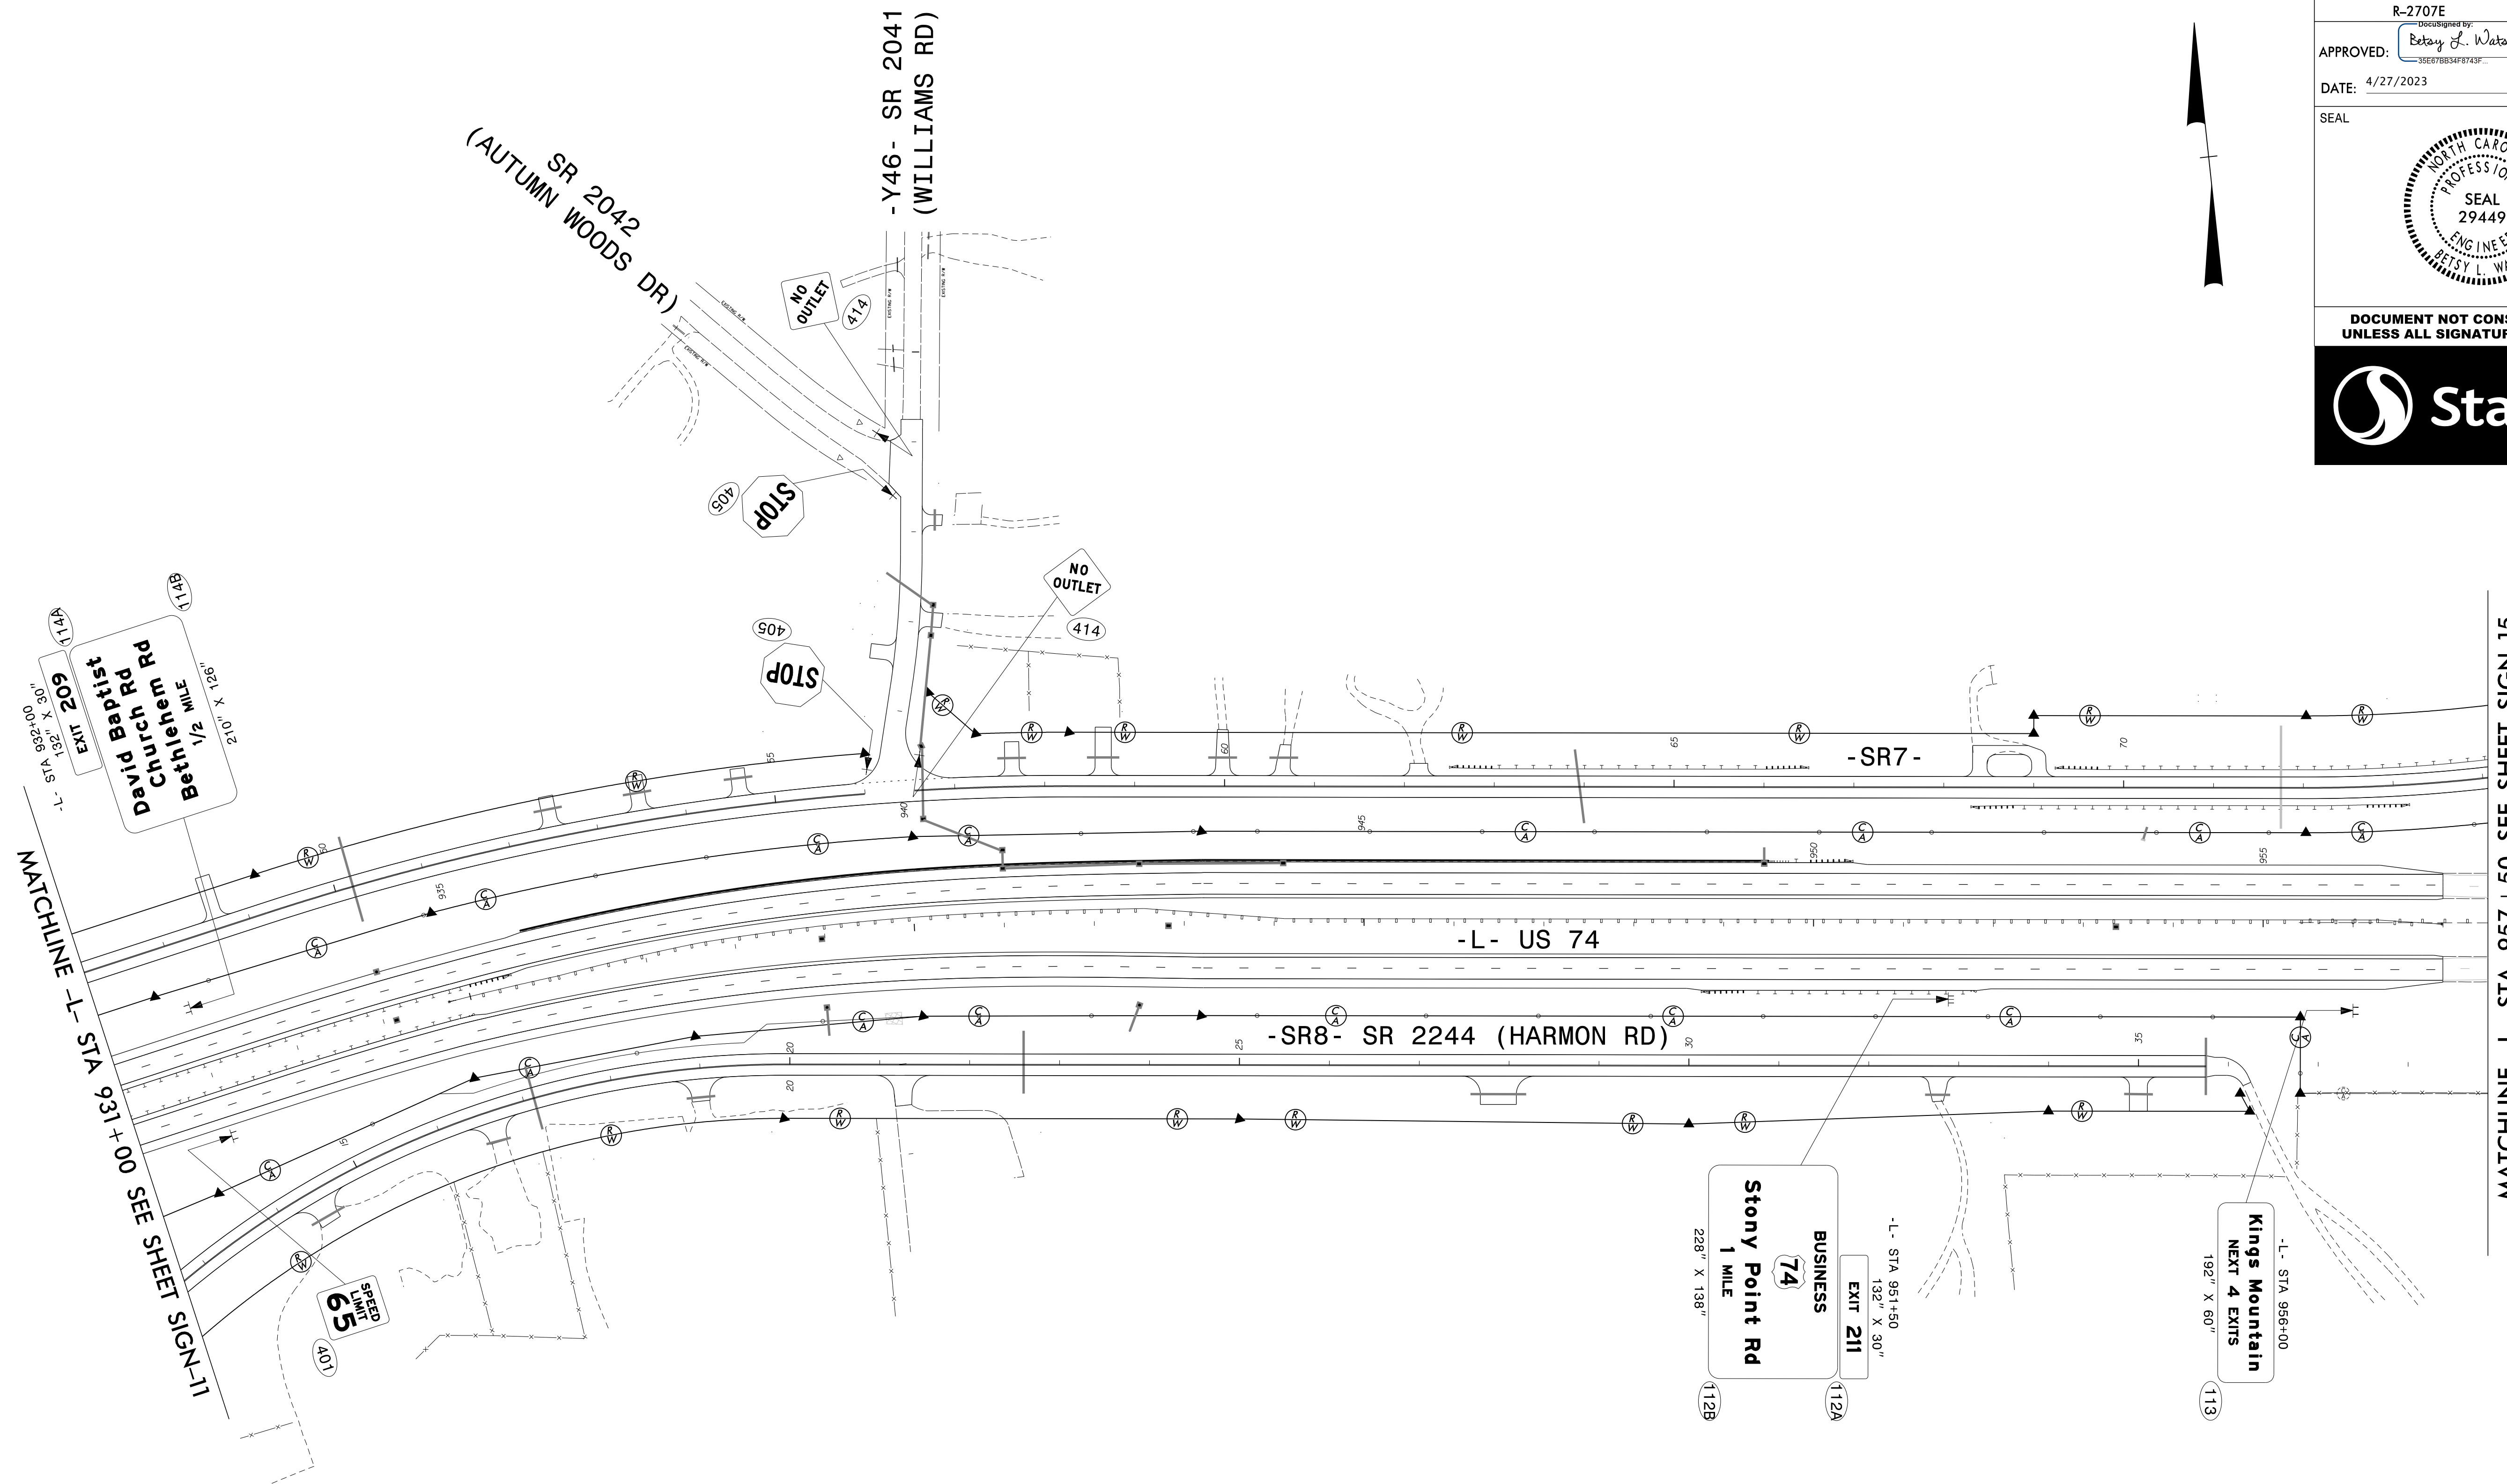


TIP NO. R-2707E	SHEET NO. SIGN-13
DESIGNED BY: Betsey L. Watson 35E97B34F8743F	
APPROVED: <i>Betsey L. Watson</i>	
DATE: 4/27/2023	
SEAL	
DOCUMENT NOT CONSIDERED FINAL UNLESS ALL SIGNATURES COMPLETED	

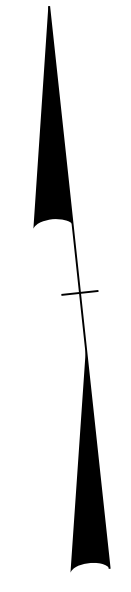

\$\$\$\$\$SYTIME\$\$\$\$\$
 \$\$\$\$\$\$DGN\$\$\$\$\$
 \$\$\$\$\$\$USERNAME\$\$\$\$\$

PROPOSED SIGNING
 US 74
 -L- STA 931+00 TO STA 957+50

MATCHLINE -L- STA 957+50 SEE SHEET SIGN-15

MATCHLINE -L- STA 931+00 SEE SHEET SIGN-11