

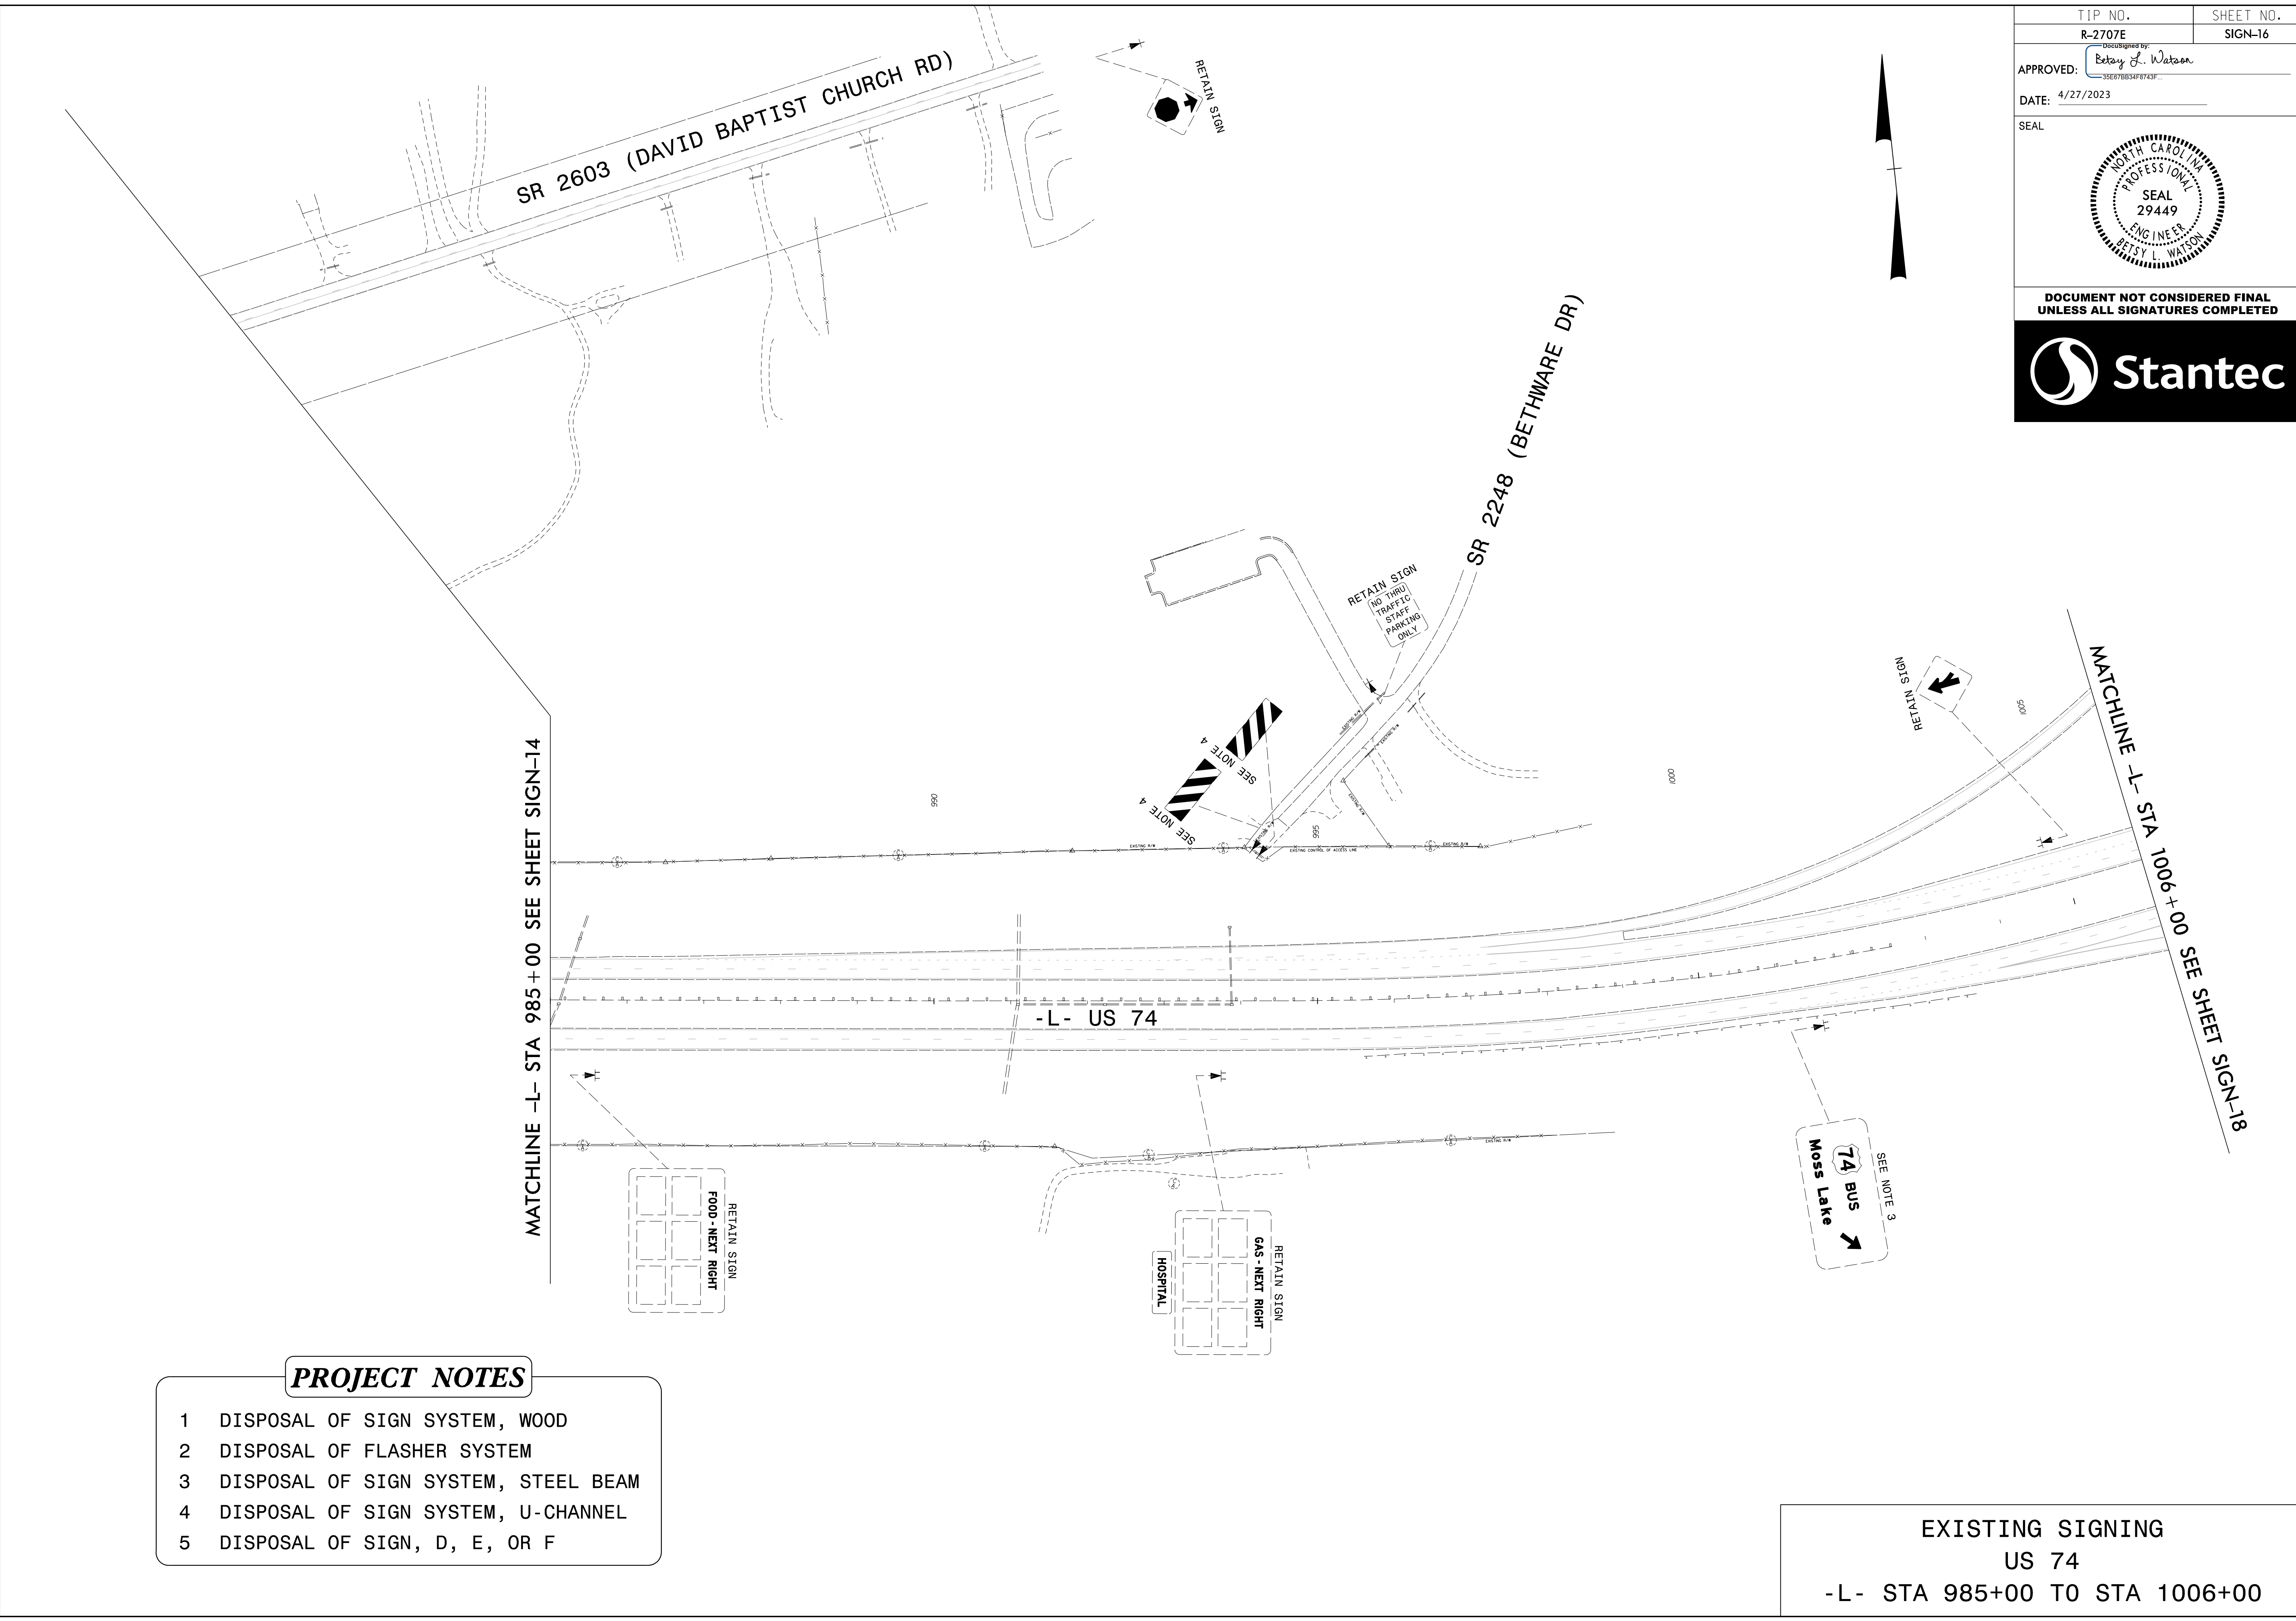


TIP NO. R-2707E	SHEET NO. SIGN-16
APPROVED: <i>Betsy L. Watson</i> <small>35E97B834F8743F</small>	
DATE: 4/27/2023	
SEAL	
	
DOCUMENT NOT CONSIDERED FINAL UNLESS ALL SIGNATURES COMPLETED	
	



- PROJECT NOTES**
- 1 DISPOSAL OF SIGN SYSTEM, WOOD
 - 2 DISPOSAL OF FLASHER SYSTEM
 - 3 DISPOSAL OF SIGN SYSTEM, STEEL BEAM
 - 4 DISPOSAL OF SIGN SYSTEM, U-CHANNEL
 - 5 DISPOSAL OF SIGN, D, E, OR F

EXISTING SIGNING
US 74
-L- STA 985+00 TO STA 1006+00

\$\$\$\$\$SYTIME\$\$\$\$\$
\$\$\$\$\$DGN\$\$\$\$\$
\$\$\$\$\$USERNAME\$\$\$\$\$