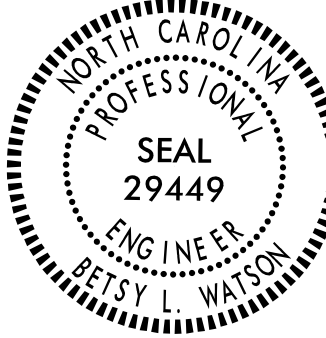

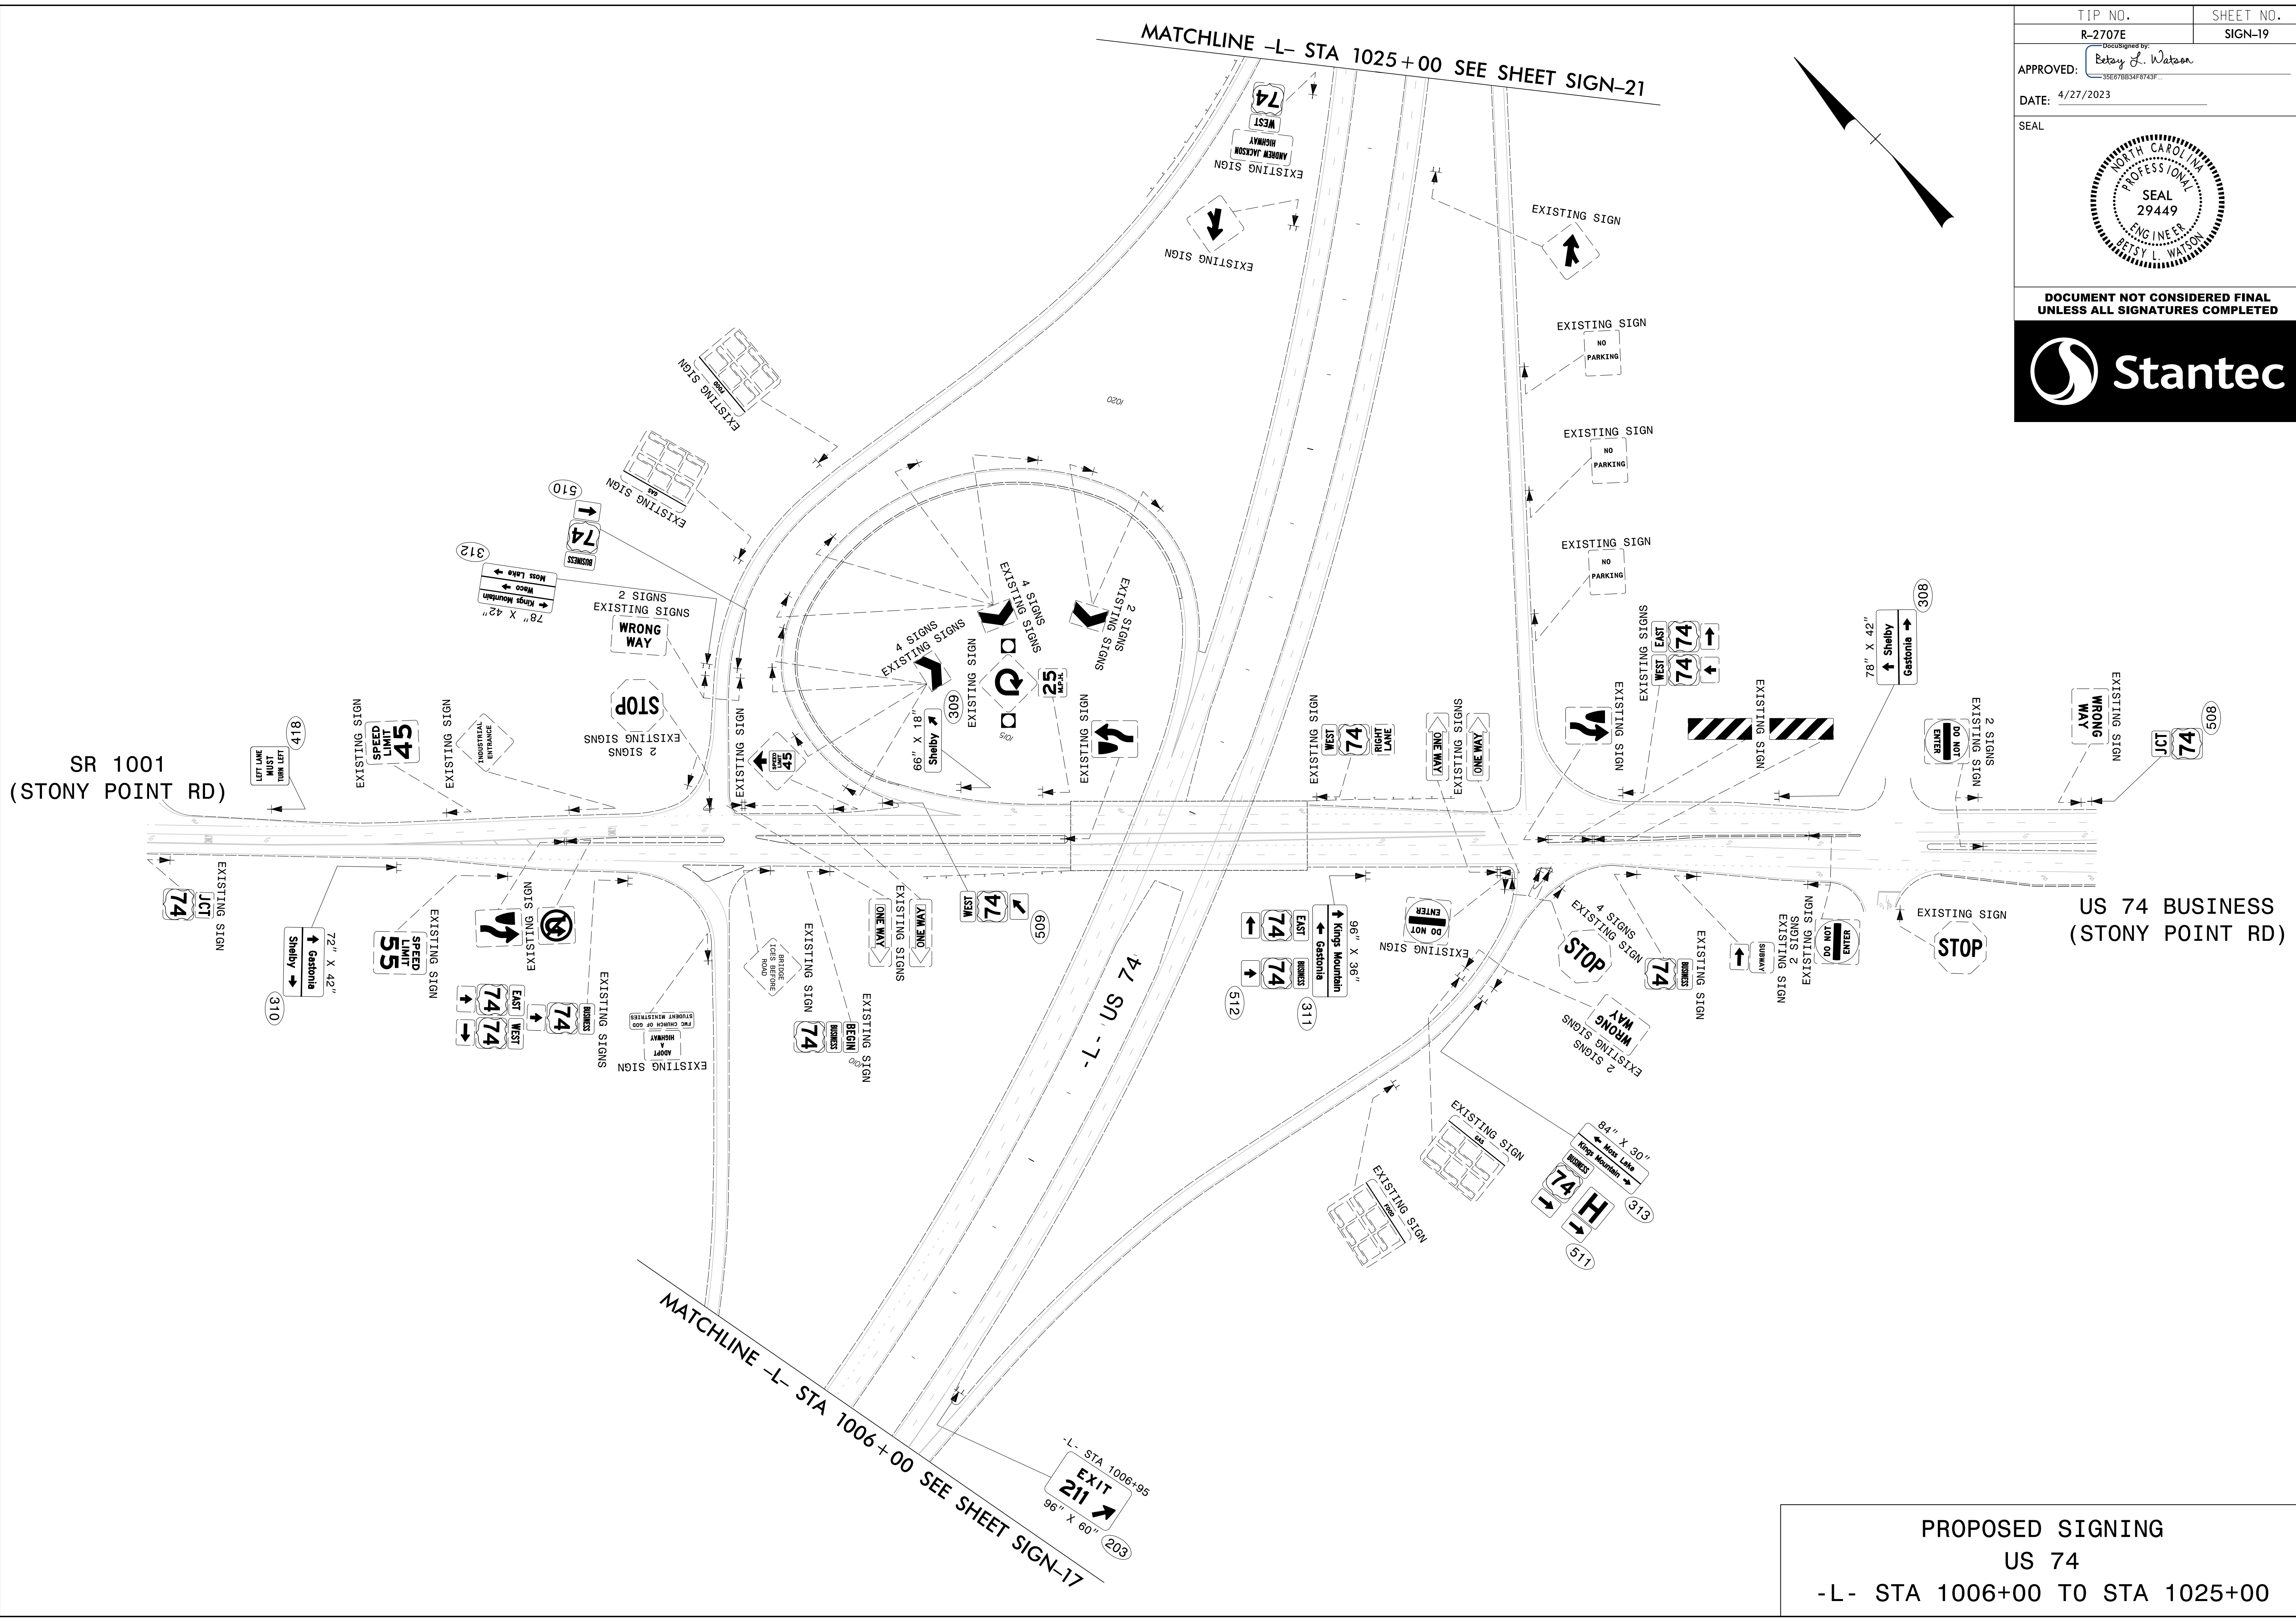
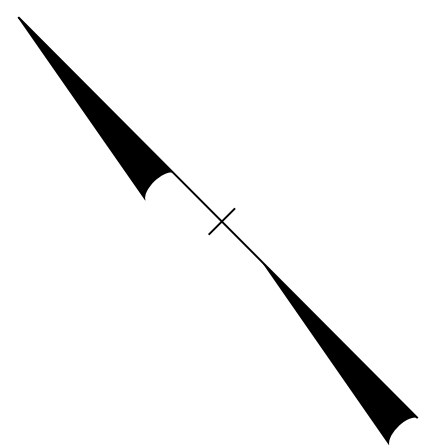


TIP NO. R-2707E	SHEET NO. SIGN-19
APPROVED: <i>Betsy L. Watson</i> <small>REGISTERED PROFESSIONAL ENGINEER</small>	
DATE: 4/27/2023	
SEAL 	
DOCUMENT NOT CONSIDERED FINAL UNLESS ALL SIGNATURES COMPLETED	
	



\$\$\$\$\$SYSTEMTIME\$\$\$\$\$
 \$\$\$SYSDRAWING\$\$\$\$\$
 \$\$\$USERNAME\$\$\$\$\$

PROPOSED SIGNING
 US 74
 -L- STA 1006+00 TO STA 1025+00