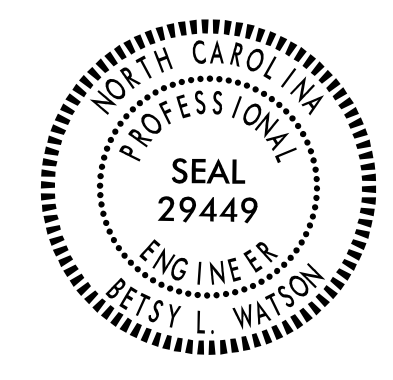

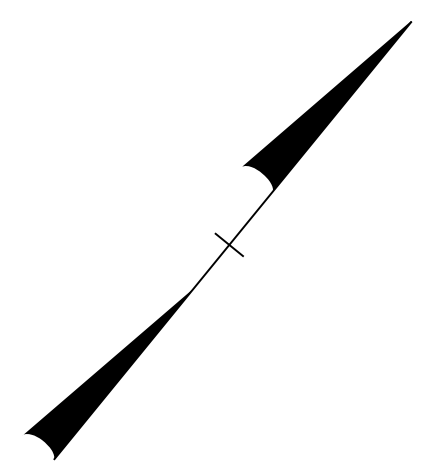



PROJECT NOTES

- 1 DISPOSAL OF SIGN SYSTEM, WOOD
- 2 DISPOSAL OF FLASHER SYSTEM
- 3 DISPOSAL OF SIGN SYSTEM, STEEL BEAM
- 4 DISPOSAL OF SIGN SYSTEM, U-CHANNEL
- 5 DISPOSAL OF SIGN, D, E, OR F

TIP NO. R-2707E	SHEET NO. SIGN-20
APPROVED: <i>Betsy L. Watson</i> <small>35E97B834F8743F</small>	
DATE: 4/27/2023	
SEAL	
	
DOCUMENT NOT CONSIDERED FINAL UNLESS ALL SIGNATURES COMPLETED	
	



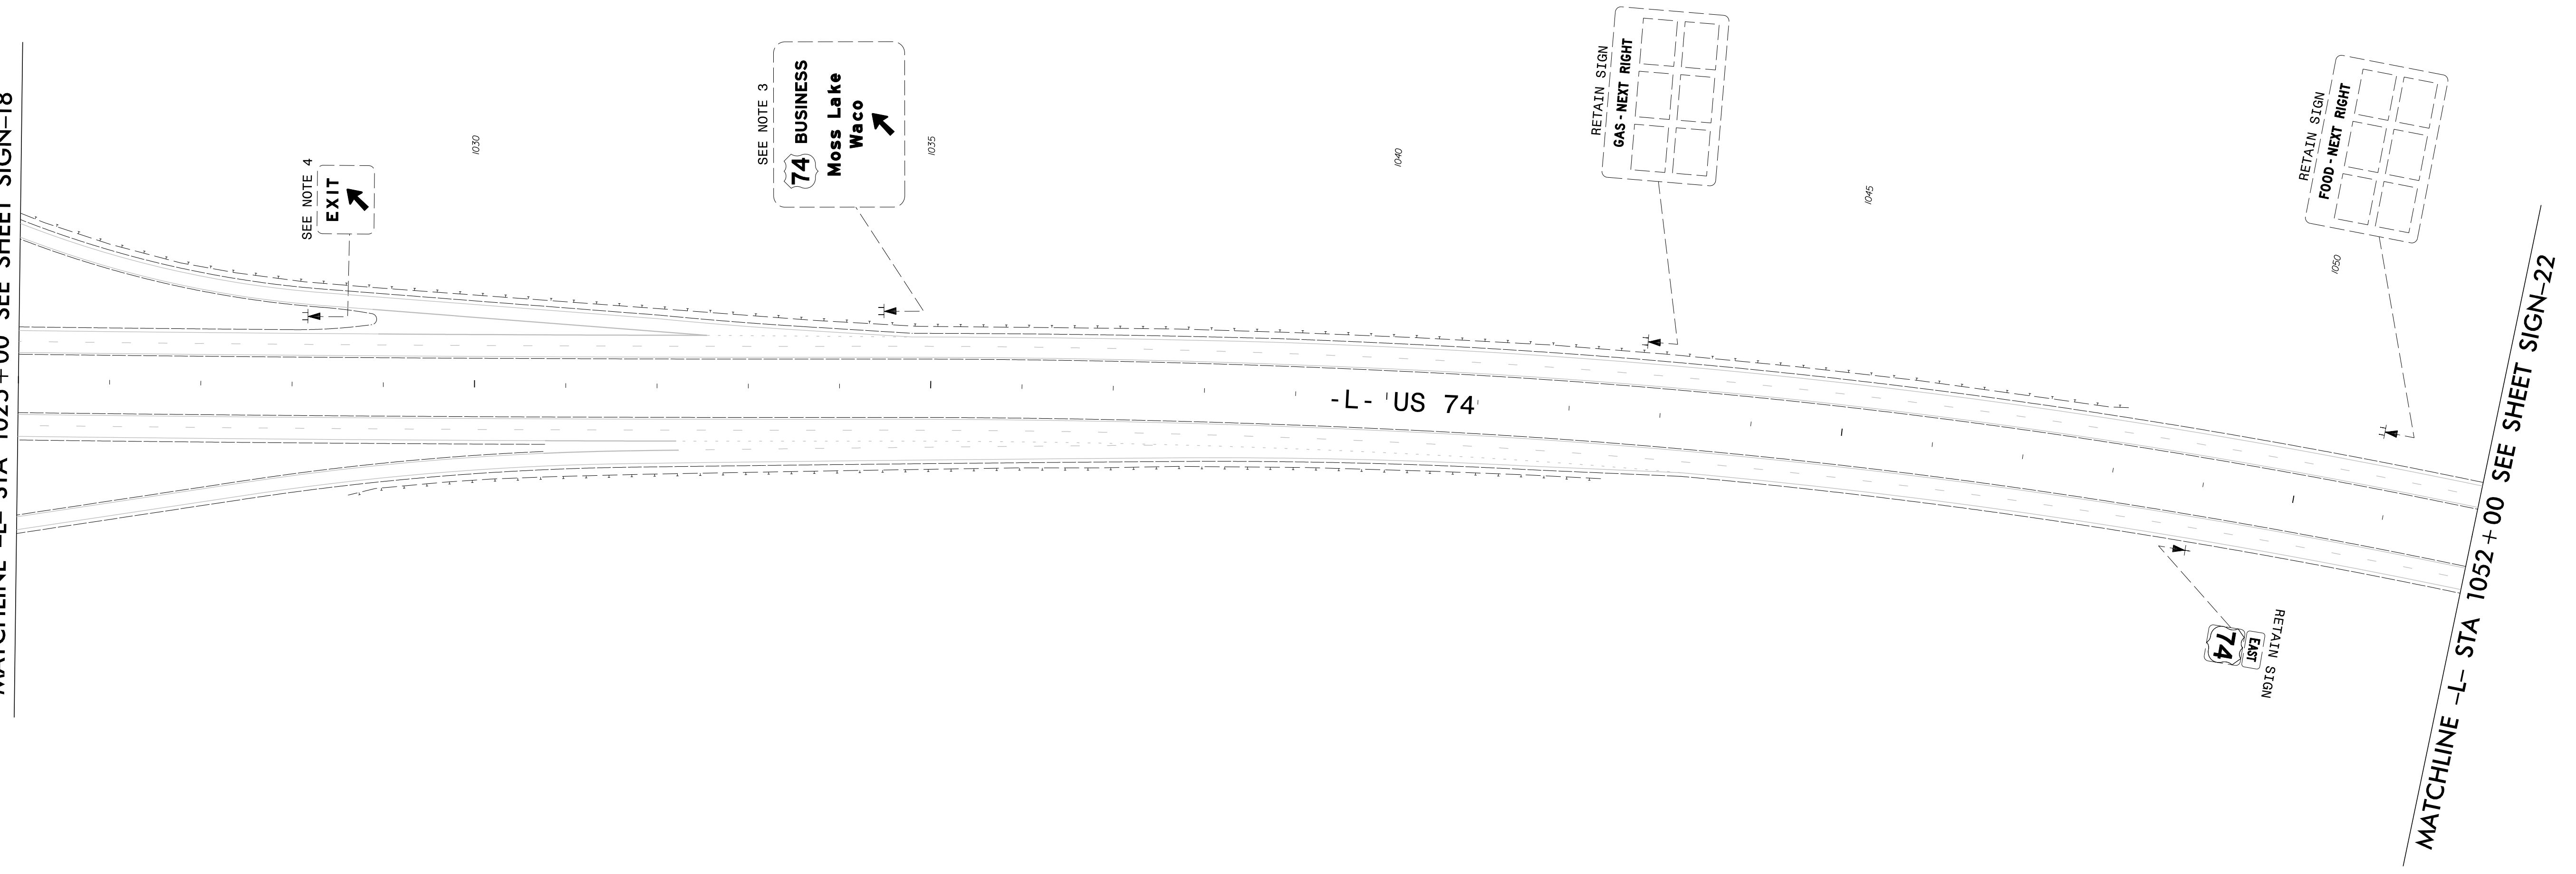MATCHLINE -L- STA 1025+00 SEE SHEET SIGN-18



MATCHLINE -L- STA 1052+00 SEE SHEET SIGN-22

EXISTING SIGNING
US 74
-L- STA 1025+00 TO STA 1052+00

\$\$\$\$\$SYTIME\$\$\$\$\$
 \$\$\$\$\$\$2\$\$\$\$\$DGN\$\$\$\$\$
 \$\$\$\$\$\$USERNAME\$\$\$\$\$