





TIP NO. R-2707E	SHEET NO. SIGN-21
APPROVED: <i>Betsy L. Watson</i> <small>35E97B34F8743F</small>	
DATE: 4/27/2023	
SEAL	
	
DOCUMENT NOT CONSIDERED FINAL UNLESS ALL SIGNATURES COMPLETED	
	



MATCHLINE -L- STA 1025+00 SEE SHEET SIGN-19

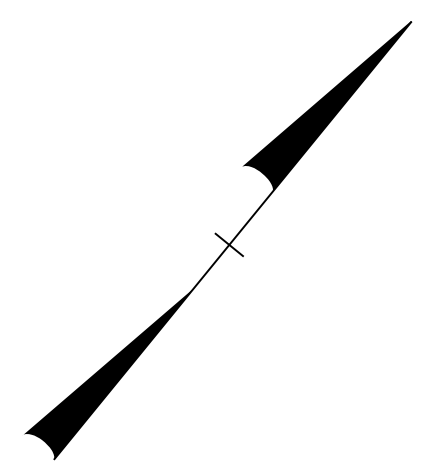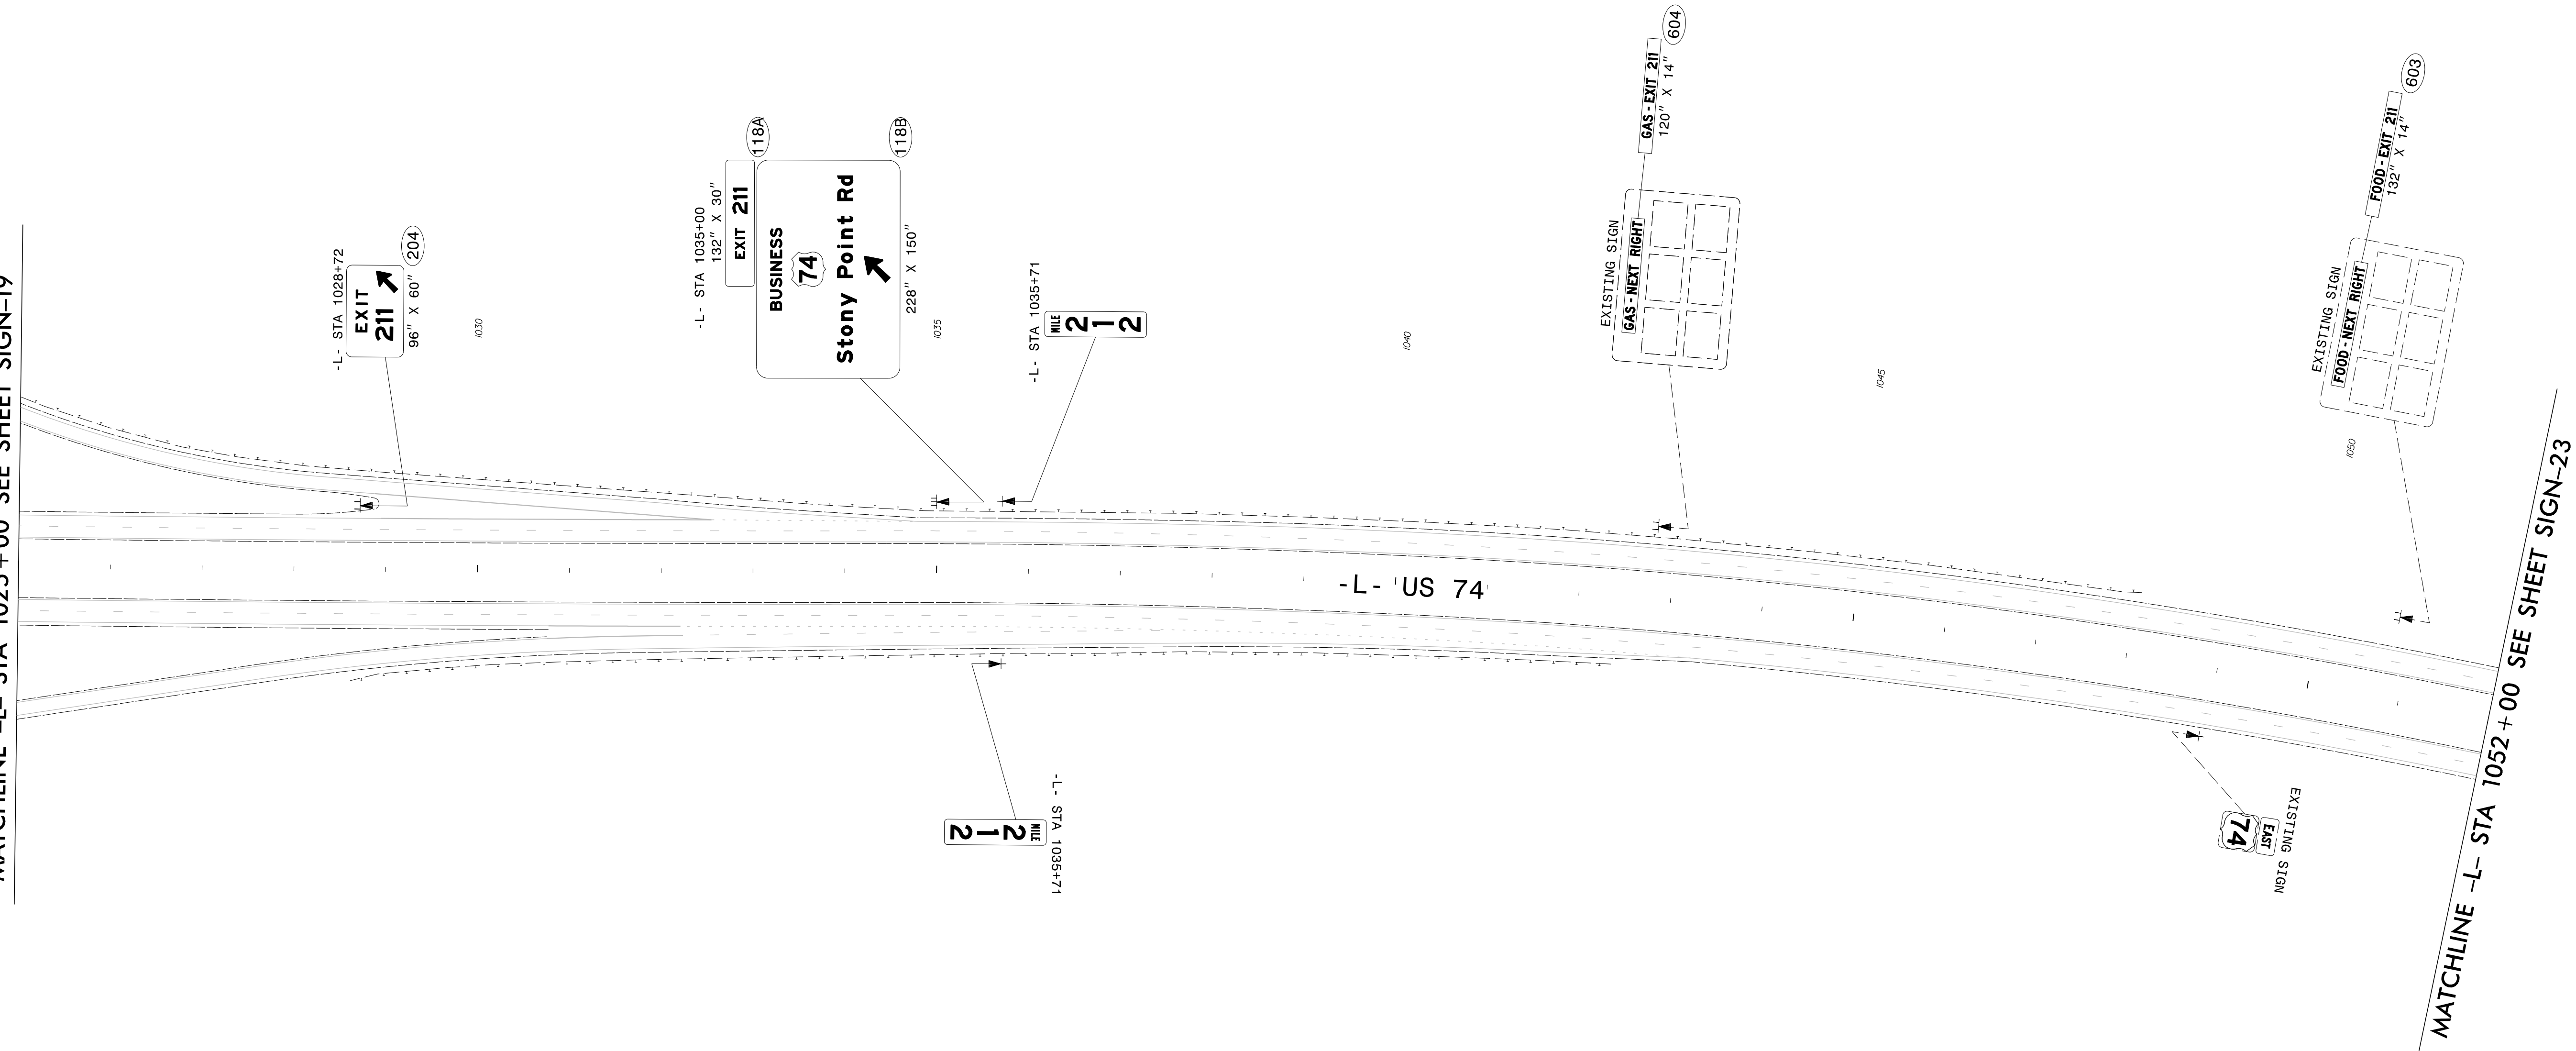

MATCHLINE -L- STA 1052+00 SEE SHEET SIGN-23

\$\$\$\$\$SYTIME\$\$\$\$\$
\$\$\$\$\$DDGN\$\$\$\$\$
\$\$\$\$\$USERNAME\$\$\$\$\$

PROPOSED SIGNING
US 74
-L- STA 1025+00 TO STA 1052+00