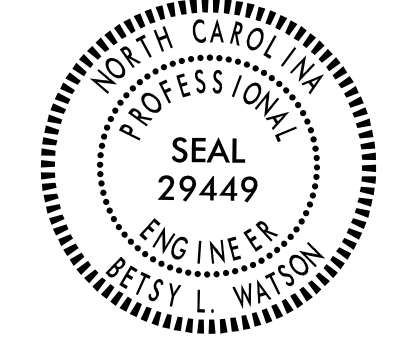

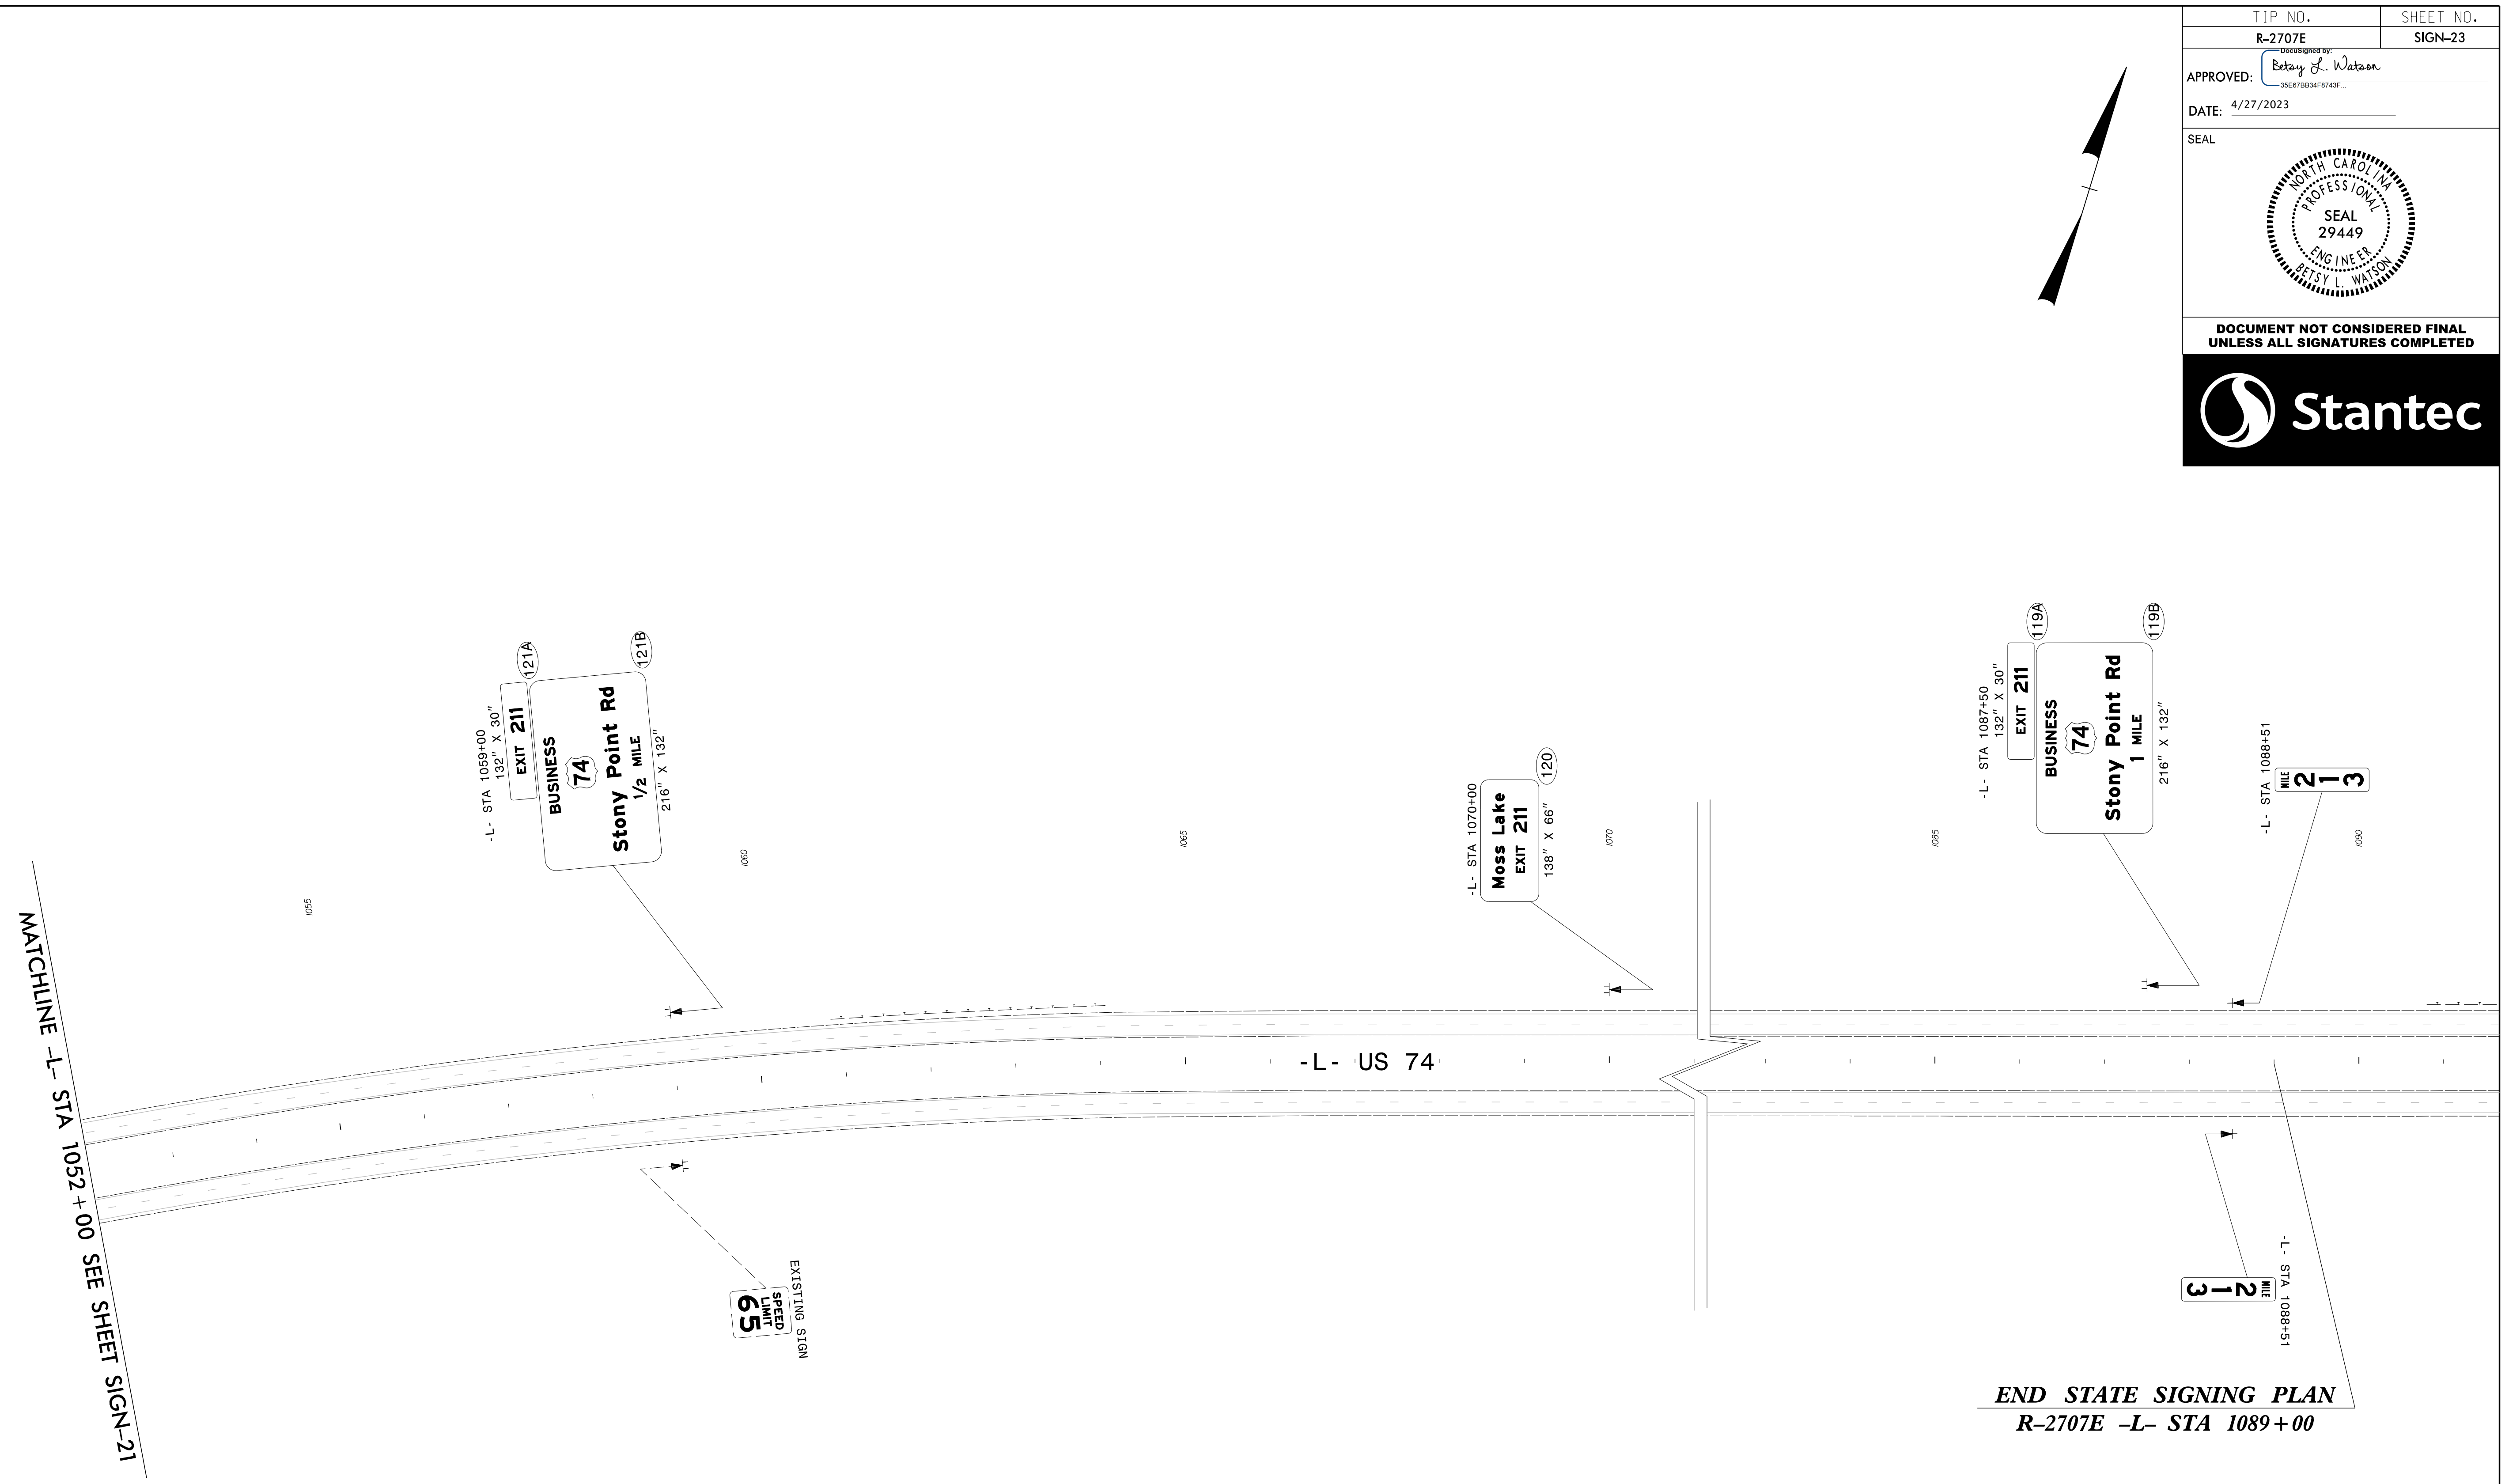
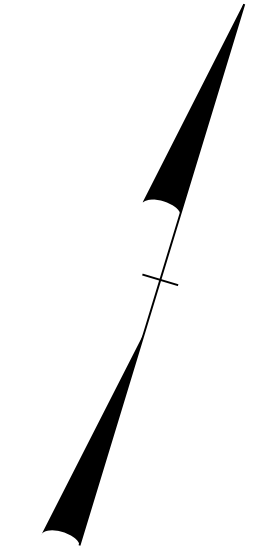


TIP NO. R-2707E	SHEET NO. SIGN-23
APPROVED: <i>Betsy L. Watson</i> <small>35E97B834F8743F</small>	
DATE: 4/27/2023	
SEAL	
	
DOCUMENT NOT CONSIDERED FINAL UNLESS ALL SIGNATURES COMPLETED	
	



MATCHLINE -L- STA 1052 + 00 SEE SHEET SIGN-21

**END STATE SIGNING PLAN**  
R-2707E -L- STA 1089 + 00

**PROPOSED SIGNING**  
US 74  
-L- STA 1052+00 TO STA 1091+66

\$\$\$\$\$SYTIME\$\$\$\$\$  
\$\$\$\$\$DDGN\$\$\$\$\$  
\$\$\$\$\$USERNAM\$\$\$\$\$