


TIP PROJECT: R-2707E

T.I.P. NO.	SHEET NO.
R-2707E	UC-01


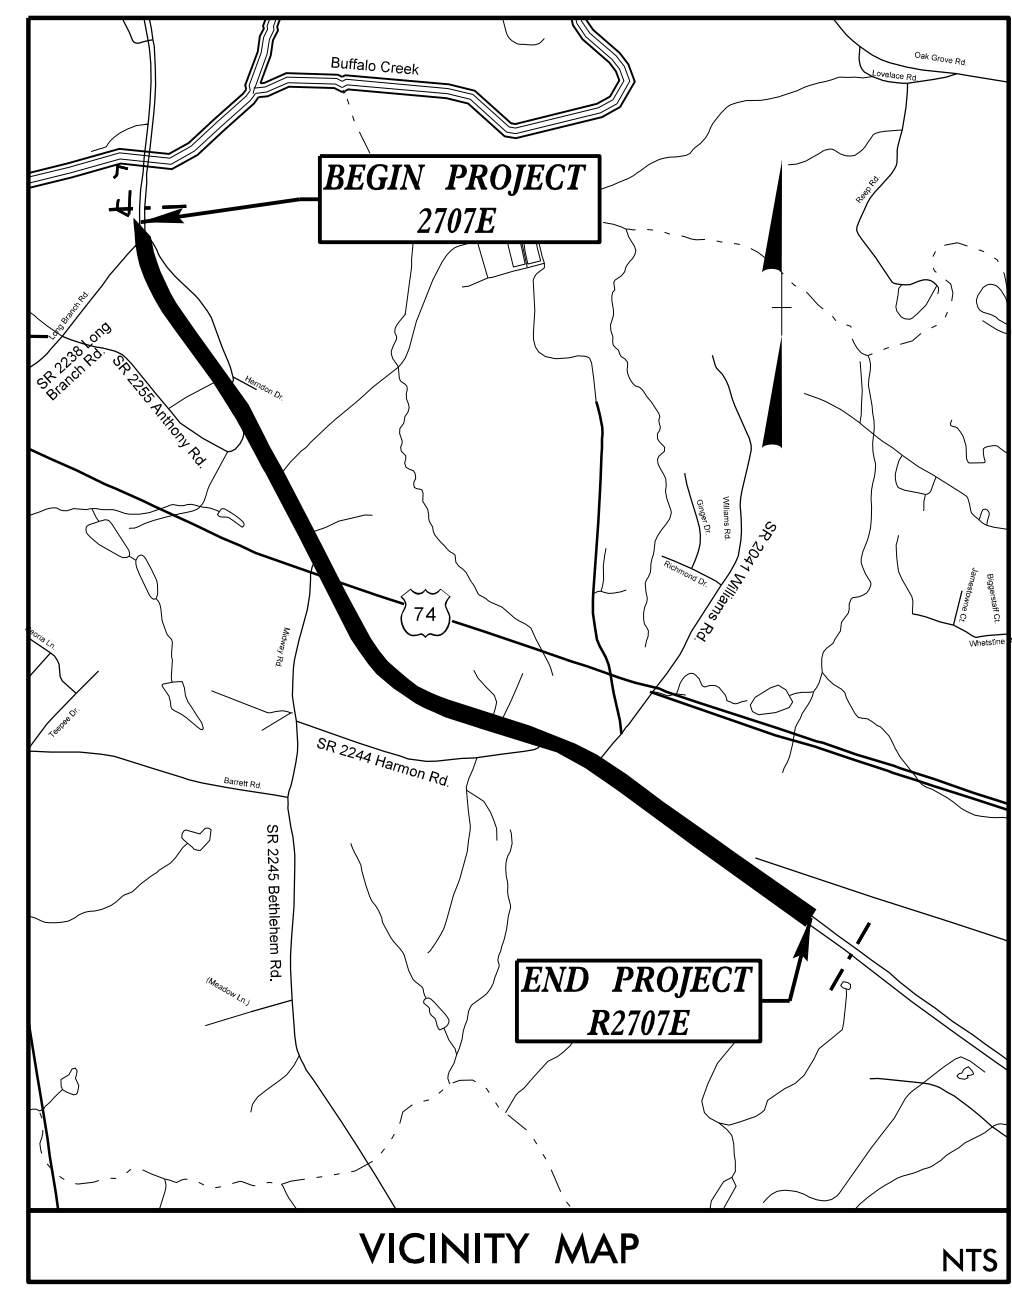


STATE OF NORTH CAROLINA  
DIVISION OF HIGHWAYS

**UTILITY CONSTRUCTION PLANS**  
**CLEVELAND COUNTY**


UTILITY LOCATION: SR 2244 (HARMON ROAD) TO SR 2041 (WILLIAMS ROAD)  
CROSSING US 74 (EAST DIXON BLVD.)

TYPE OF WORK: UTILITY RELOCATES FOR FORCED SANITARY SEWER

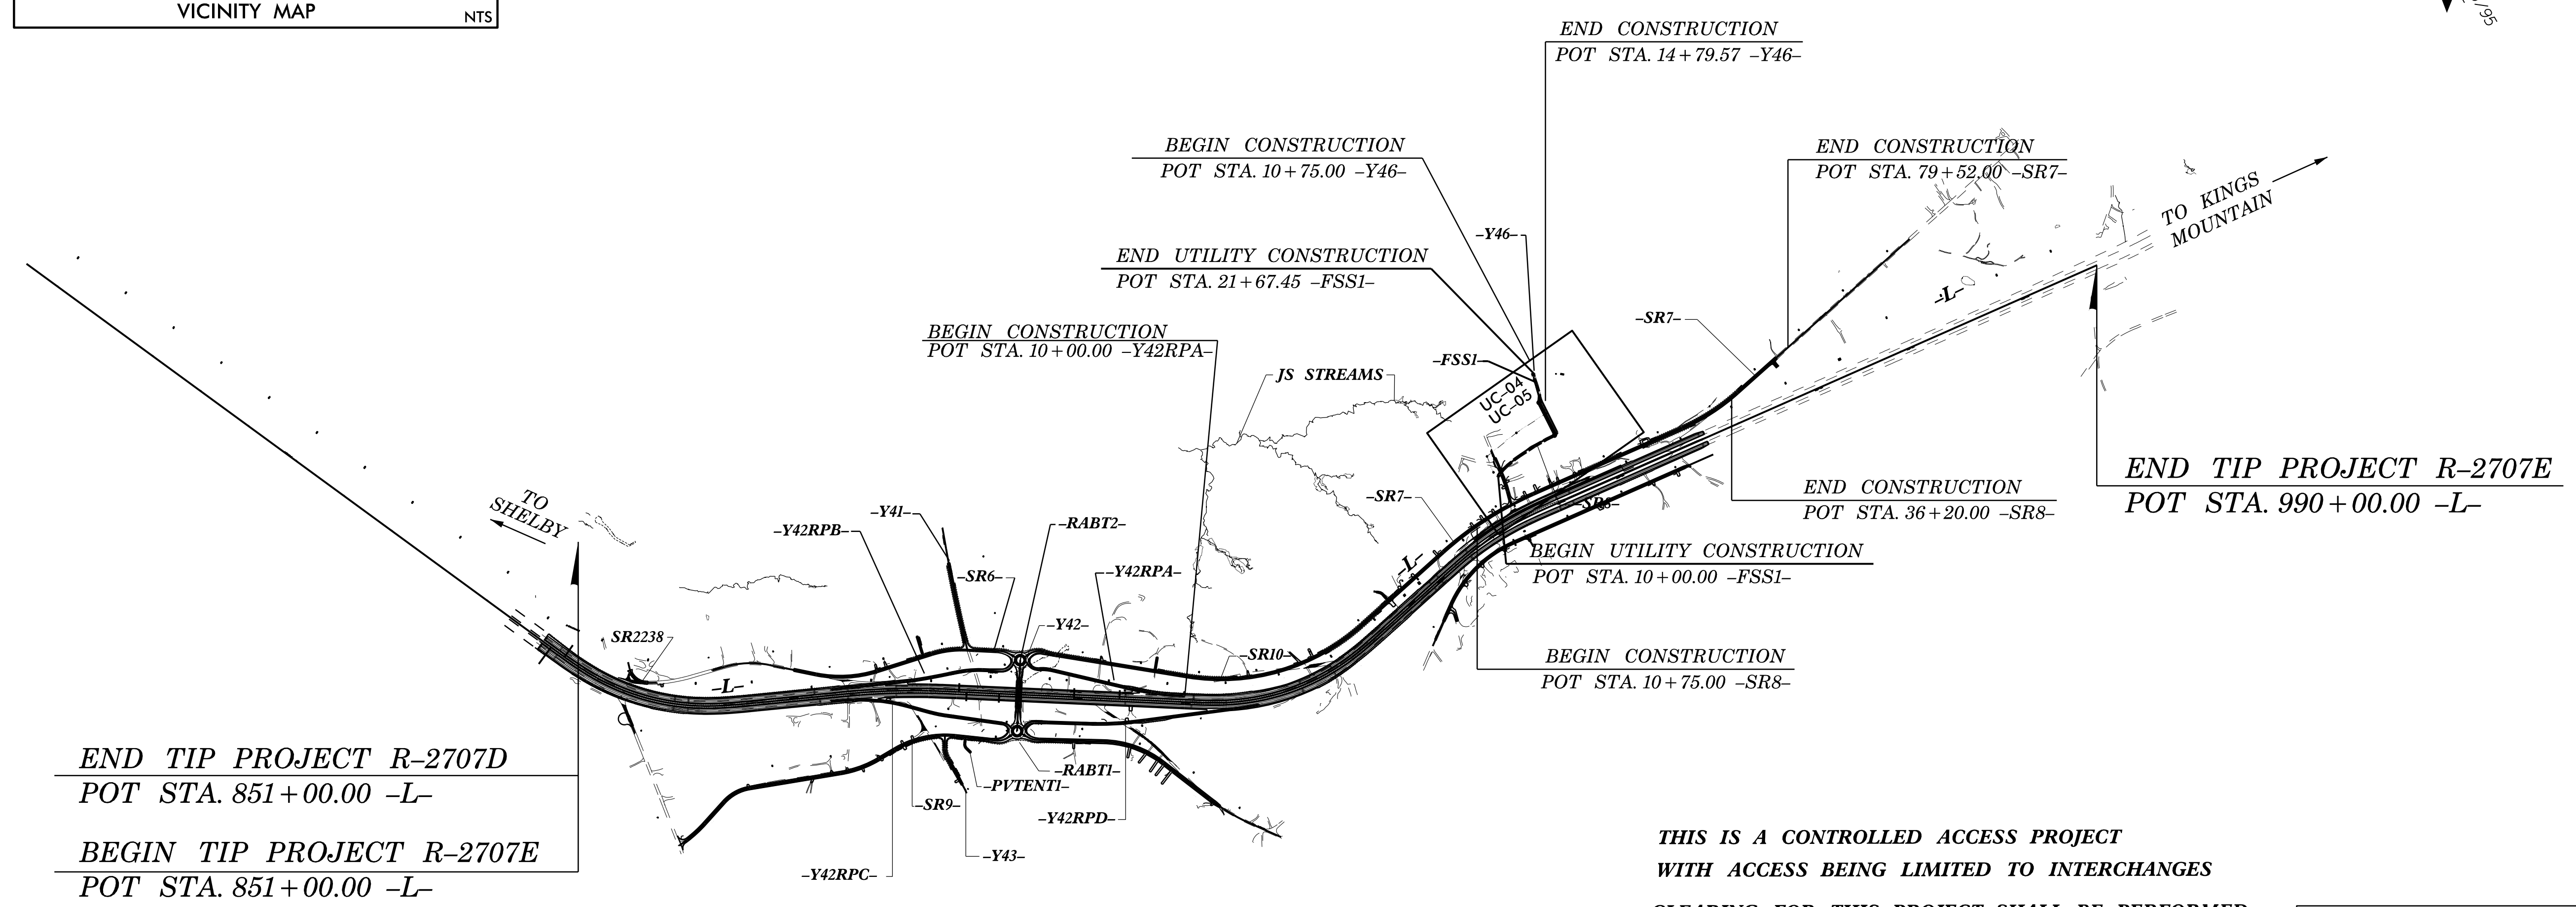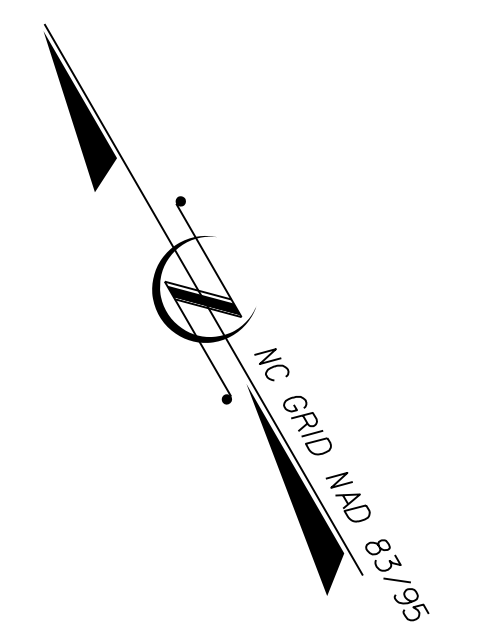

**THIS IS A CONTROLLED ACCESS PROJECT**  
**WITH ACCESS BEING LIMITED TO INTERCHANGES**  
**CLEARING FOR THIS PROJECT SHALL BE PERFORMED**  
**TO THE LIMITS ESTABLISHED BY METHOD III.**

DOCUMENT NOT CONSIDERED FINAL  
UNTIL ALL SIGNATURES ARE COMPLETED

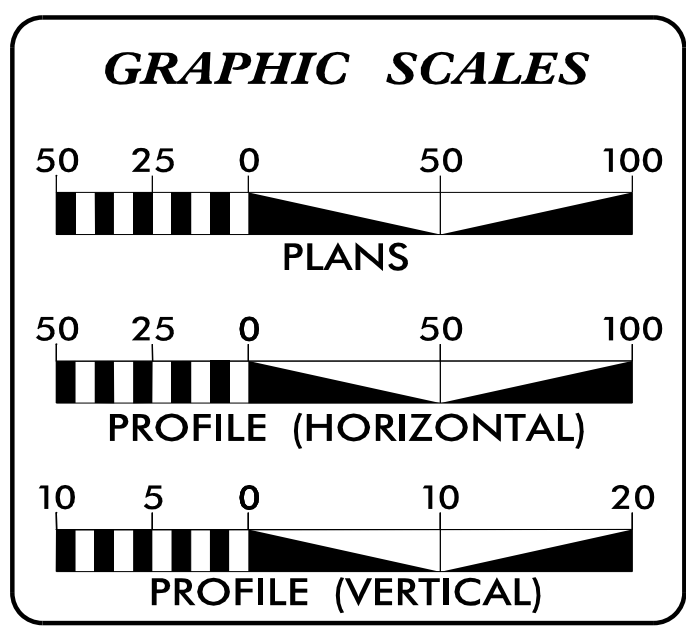

**INDEX OF SHEETS**

SHEET NO.	DESCRIPTION:
UC-01	TITLE SHEET
UC-02	UTILITY SYMBOLOGY
UC-03	NOTES
UC-03A-D	DETAILS
UC-04	FORCED SANITARY SEWER PLAN
UC-05	FORCED SANITARY SEWER PROFILE


**FORCED SANITARY SEWER**  
**OWNER ON PROJECT**

CITY OF KINGS MOUNTAIN  
101 W GOLD STREET  
KINGS MOUNTAIN, NC 28086

PREPARED IN THE OFFICE OF

**Stantec** STANTEC CONSULTING SERVICES INC.  
ONE WEST FOURTH STREET, SUIT 820  
WINSTON-SALEM, NC 27101

JOSEPH KELVINGTON CONSULTANT CONTACT #1  
LINDA L. PASS CONSULTANT CONTACT #2  
LAURA WILSON CONSULTANT CONTACT #3

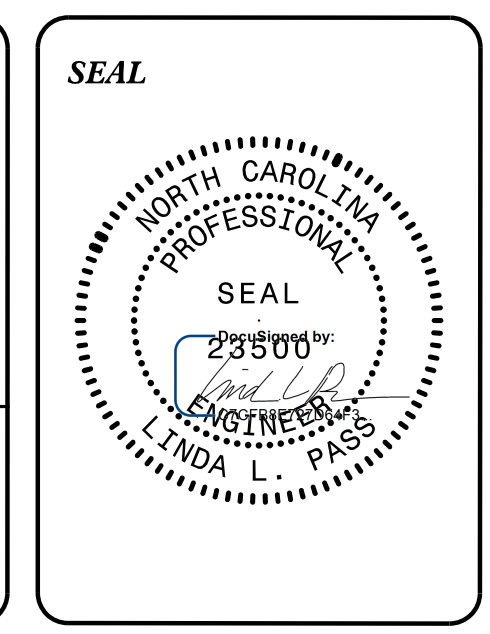

**DIVISION OF HIGHWAYS**  
**UTILITIES UNIT**  
1555 MAIL SERVICES CENTER  
RALEIGH, NC 27699-1555  
PHONE (919) 707-6690  
FAX (919) 250-4151

MICHAEL BRIGHT UTILITIES REGIONAL ENGINEER  
CHAD DREWERY UTILITIES ENGINEER  
AMY DUPREE UTILITIES AREA COORDINATOR  
WARREN ANDERSON UTILITIES COORDINATOR