

09_08/2019

TIP PROJECT: R-2707E


T.I.P. NO.	SHEET NO.
R-2707E	UC-1

STATE OF NORTH CAROLINA
DIVISION OF HIGHWAYS

**UTILITY CONSTRUCTION PLANS
CLEVELAND COUNTY**


LOCATION: US 74 FROM EXISTING US 74 WEST OF SR 2238
(LONG BRANCH RD) TO WEST OF SR 1001

TYPE OF WORK: WATER LINE RELOCATION

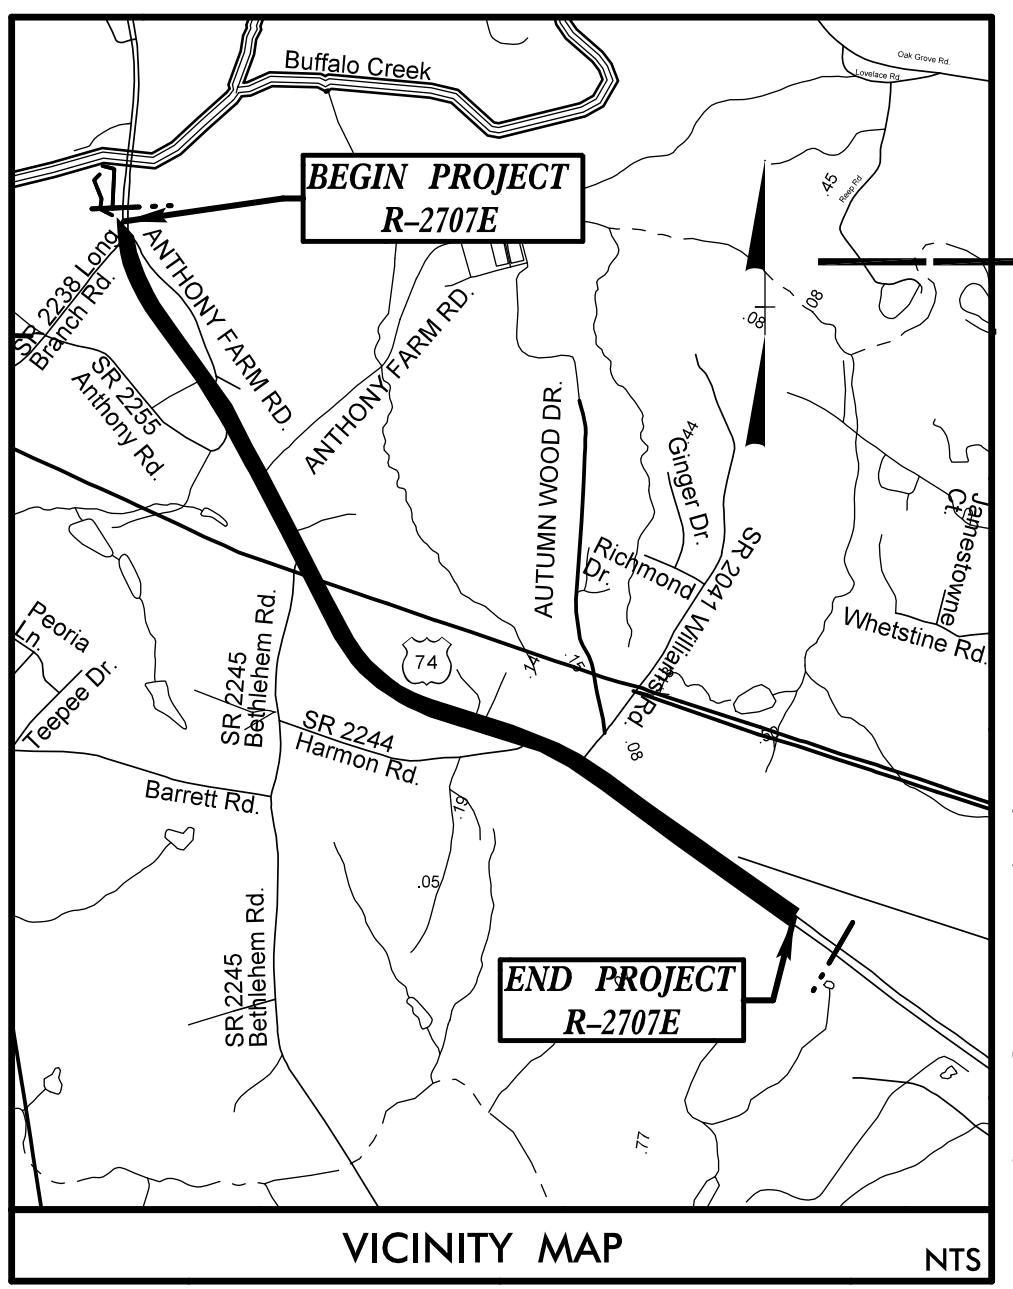

75% APPROVED PLANS

VICINITY MAP NTS

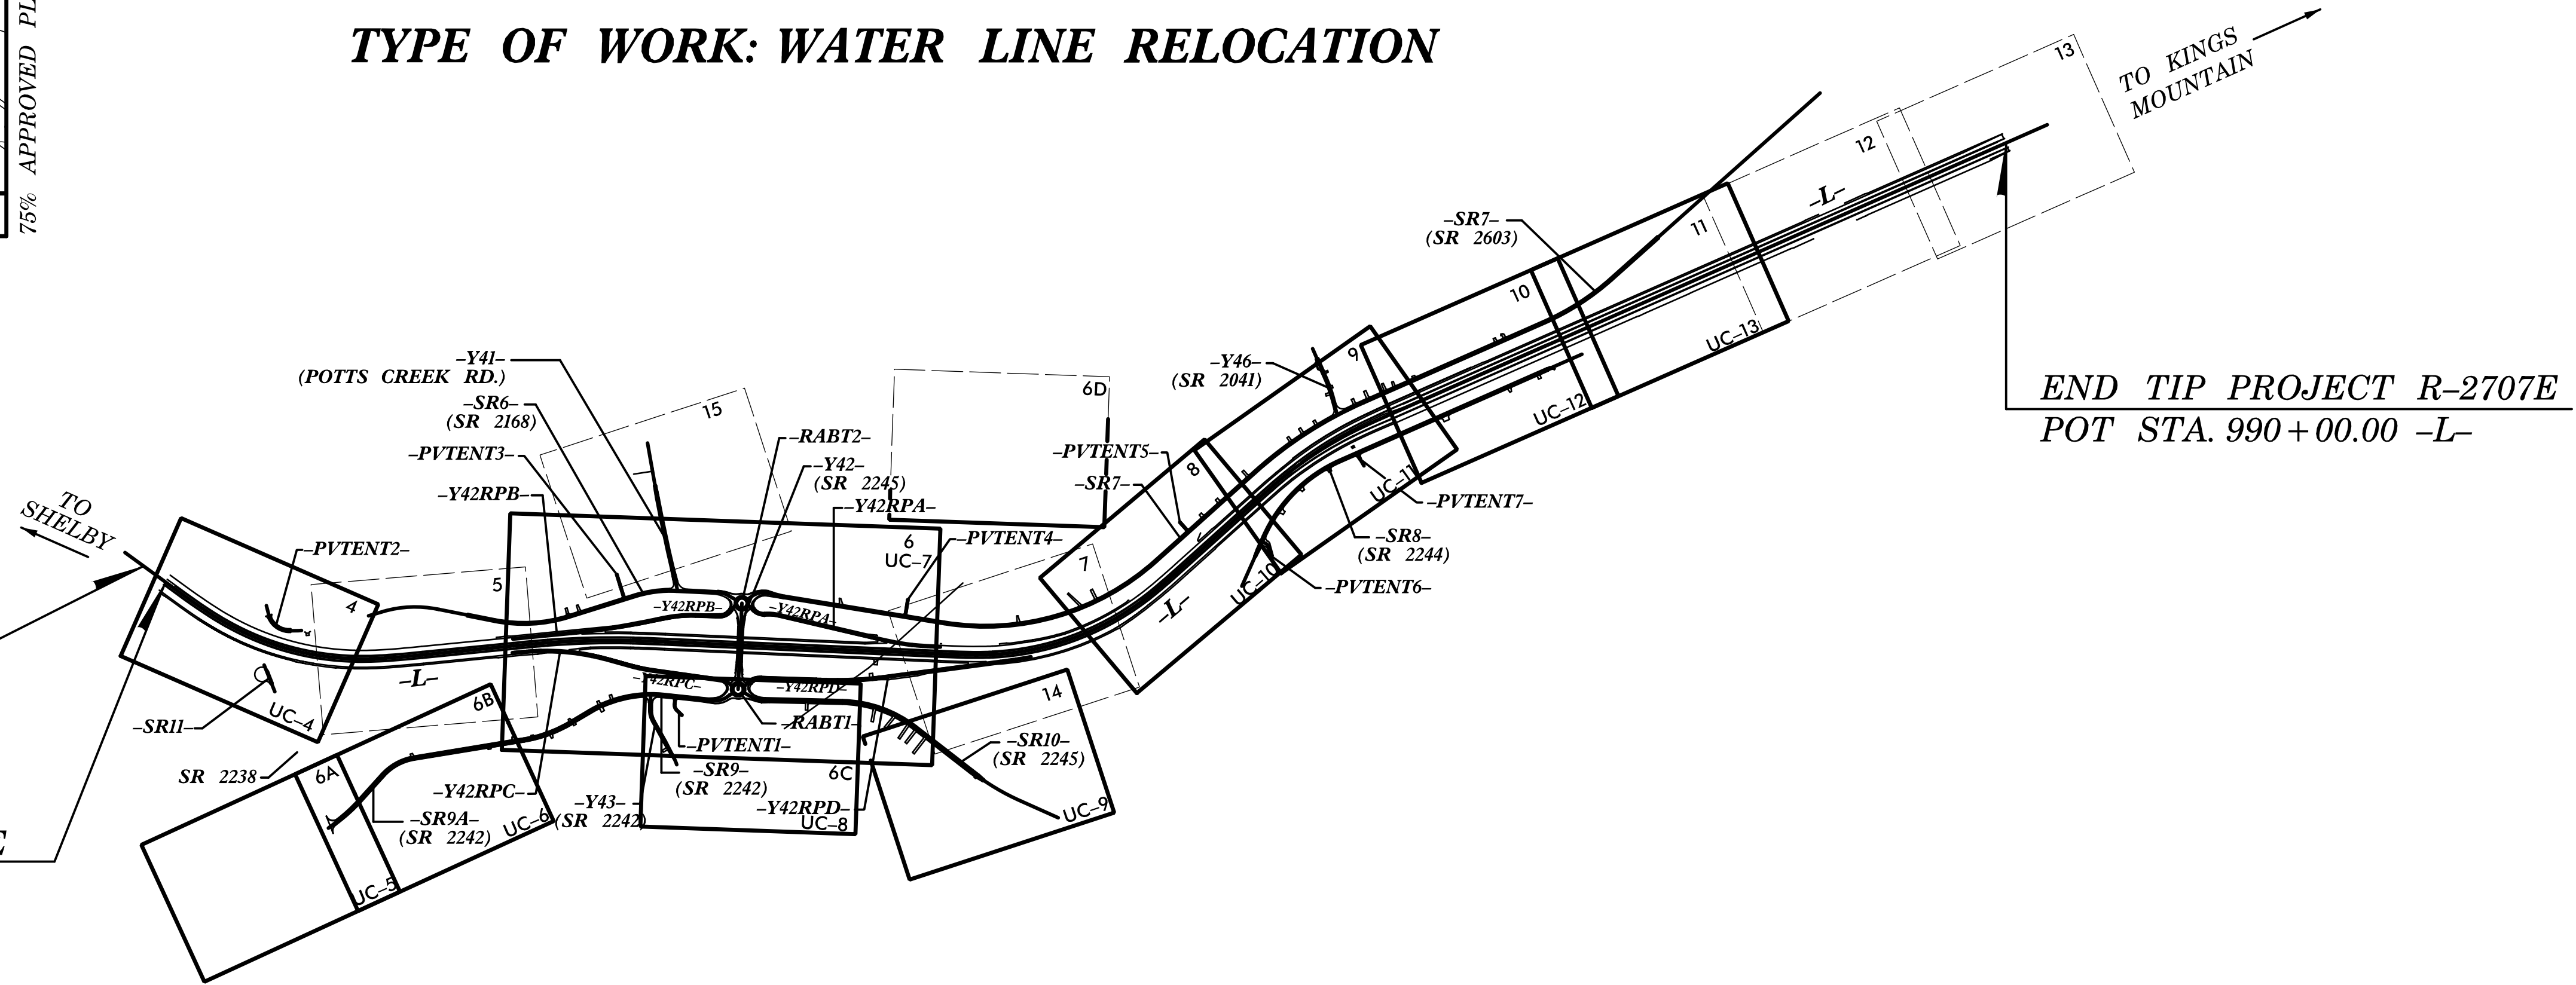


BEGIN CONSTRUCTION
POT STA. 849+12.00 -L-

END TIP PROJECT R-2707D
BEGIN TIP PROJECT R-2707E
POT STA. 851+00.00 -L-

END TIP PROJECT R-2707E
POT STA. 990+00.00 -L-

DOCUMENT NOT CONSIDERED FINAL
UNTIL ALL SIGNATURES ARE COMPLETED

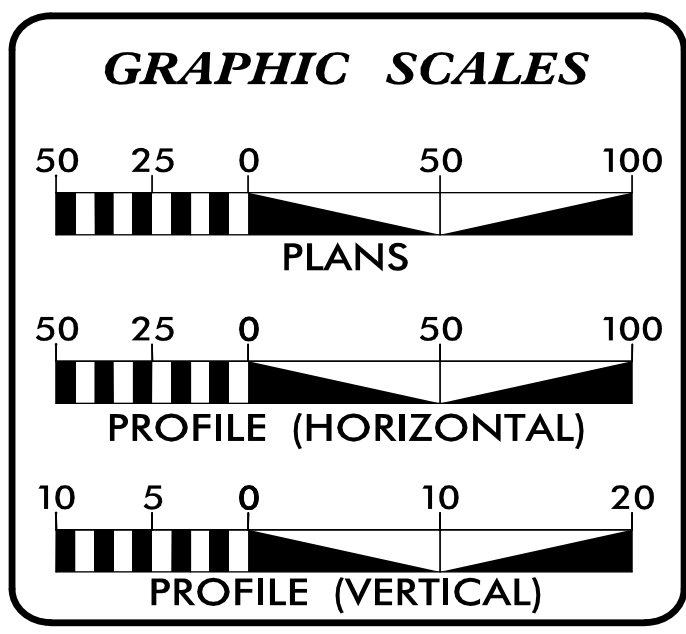

INDEX OF SHEETS

SHEET NO.:	DESCRIPTION:
UC-1	TITLE SHEET
UC-2	UTILITY SYMBOLOGY NOTES
UC-3	DETAILS
UC-3A TO UC-3B	UTILITY CONSTRUCTION SHEETS
UC-4 THRU UC-13	UTILITY CONSTRUCTION SHEETS
UC-14 THRU UC-18	PROFILE SHEETS

WATER AND SEWER OWNERS ON PROJECT

(A) WATER - CLEVELAND COUNTY WATER

PREPARED IN THE OFFICE OF

TGS ENGINEERS
804-C N. LAFAYETTE ST
SHELBY, NC 28150
PH (704) 476-0003
CORP. LICENSE NO.: C-0275

B. CHAD HOUSER, PE, PLS UTILITY DESIGN ENGINEER

SEAL

3/14/2023

**DIVISION OF HIGHWAYS
DIVISION 12**
1710 E. MARION ST
SHELBY NC 28151
PHONE (704) 552-4200

CHAD DREWERY DIVISION UTILITY ENGINEER
WARREN ANDERSON DIVISION UTILITY COORDINATOR
LARRY CARPENTER DIVISION CONSTR. ENGINEER

3/14/2023
X:\NGDOT\TIP\2707E\Utilities\Engineering\UC\Proj\2707E_U1_tsh_UC1.psh.dgn
11:58:21 AM