



The estimated quantity of "Ductile Iron Water Pipe Fittings" on this plan sheet is 7500 pounds. The actual quantity and type of fittings will vary based on field conditions.

The estimated quantity of "Water Service Line" on this plan sheet is 300 linear feet. The actual quantity will vary based on field conditions and will be determined during construction.

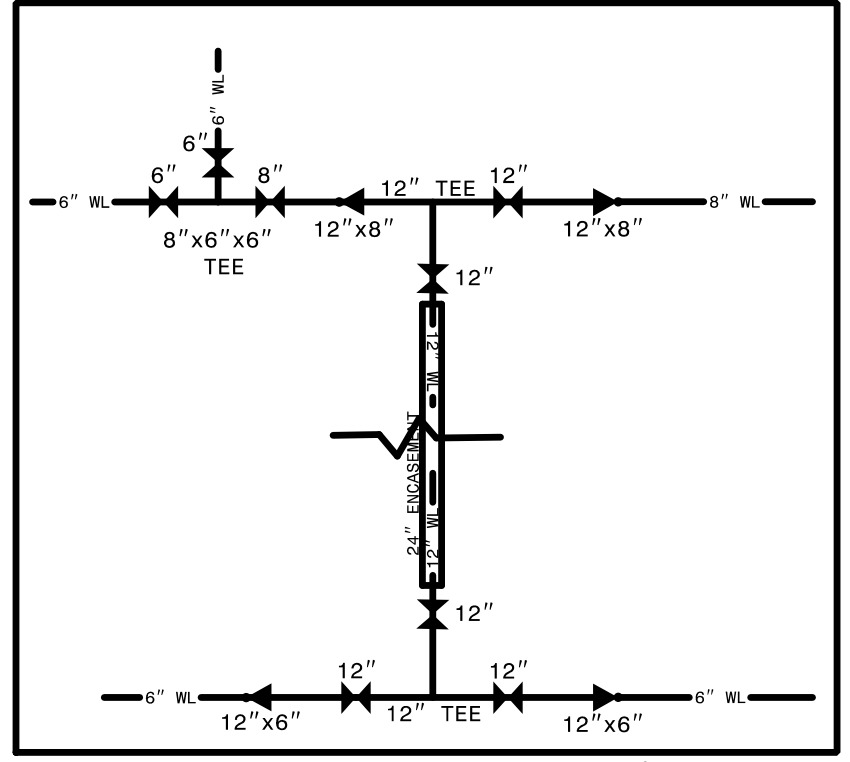


PROJECT REFERENCE NO.	R-2707E
SHEET NO.	UC-11/RDY-9
DESIGNED BY:	BCH
DRAWN BY:	
CHECKED BY:	
APPROVED BY:	
REVISED:	
NORTH CAROLINA DEPARTMENT OF TRANSPORTATION	UTILITY CONSTRUCTION PLANS ONLY
UTILITIES ENGINEERING SEC. PHONE: (919) 707-6690 FAX: (919) 250-4151	

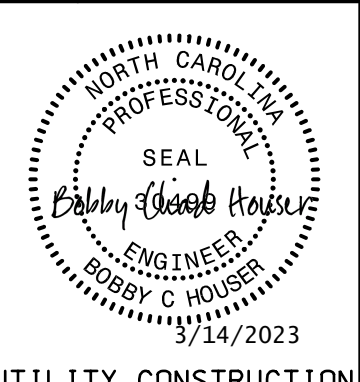

UTILITY CONSTRUCTION

DOCUMENT NOT CONSIDERED FINAL UNLESS ALL SIGNATURES COMPLETED

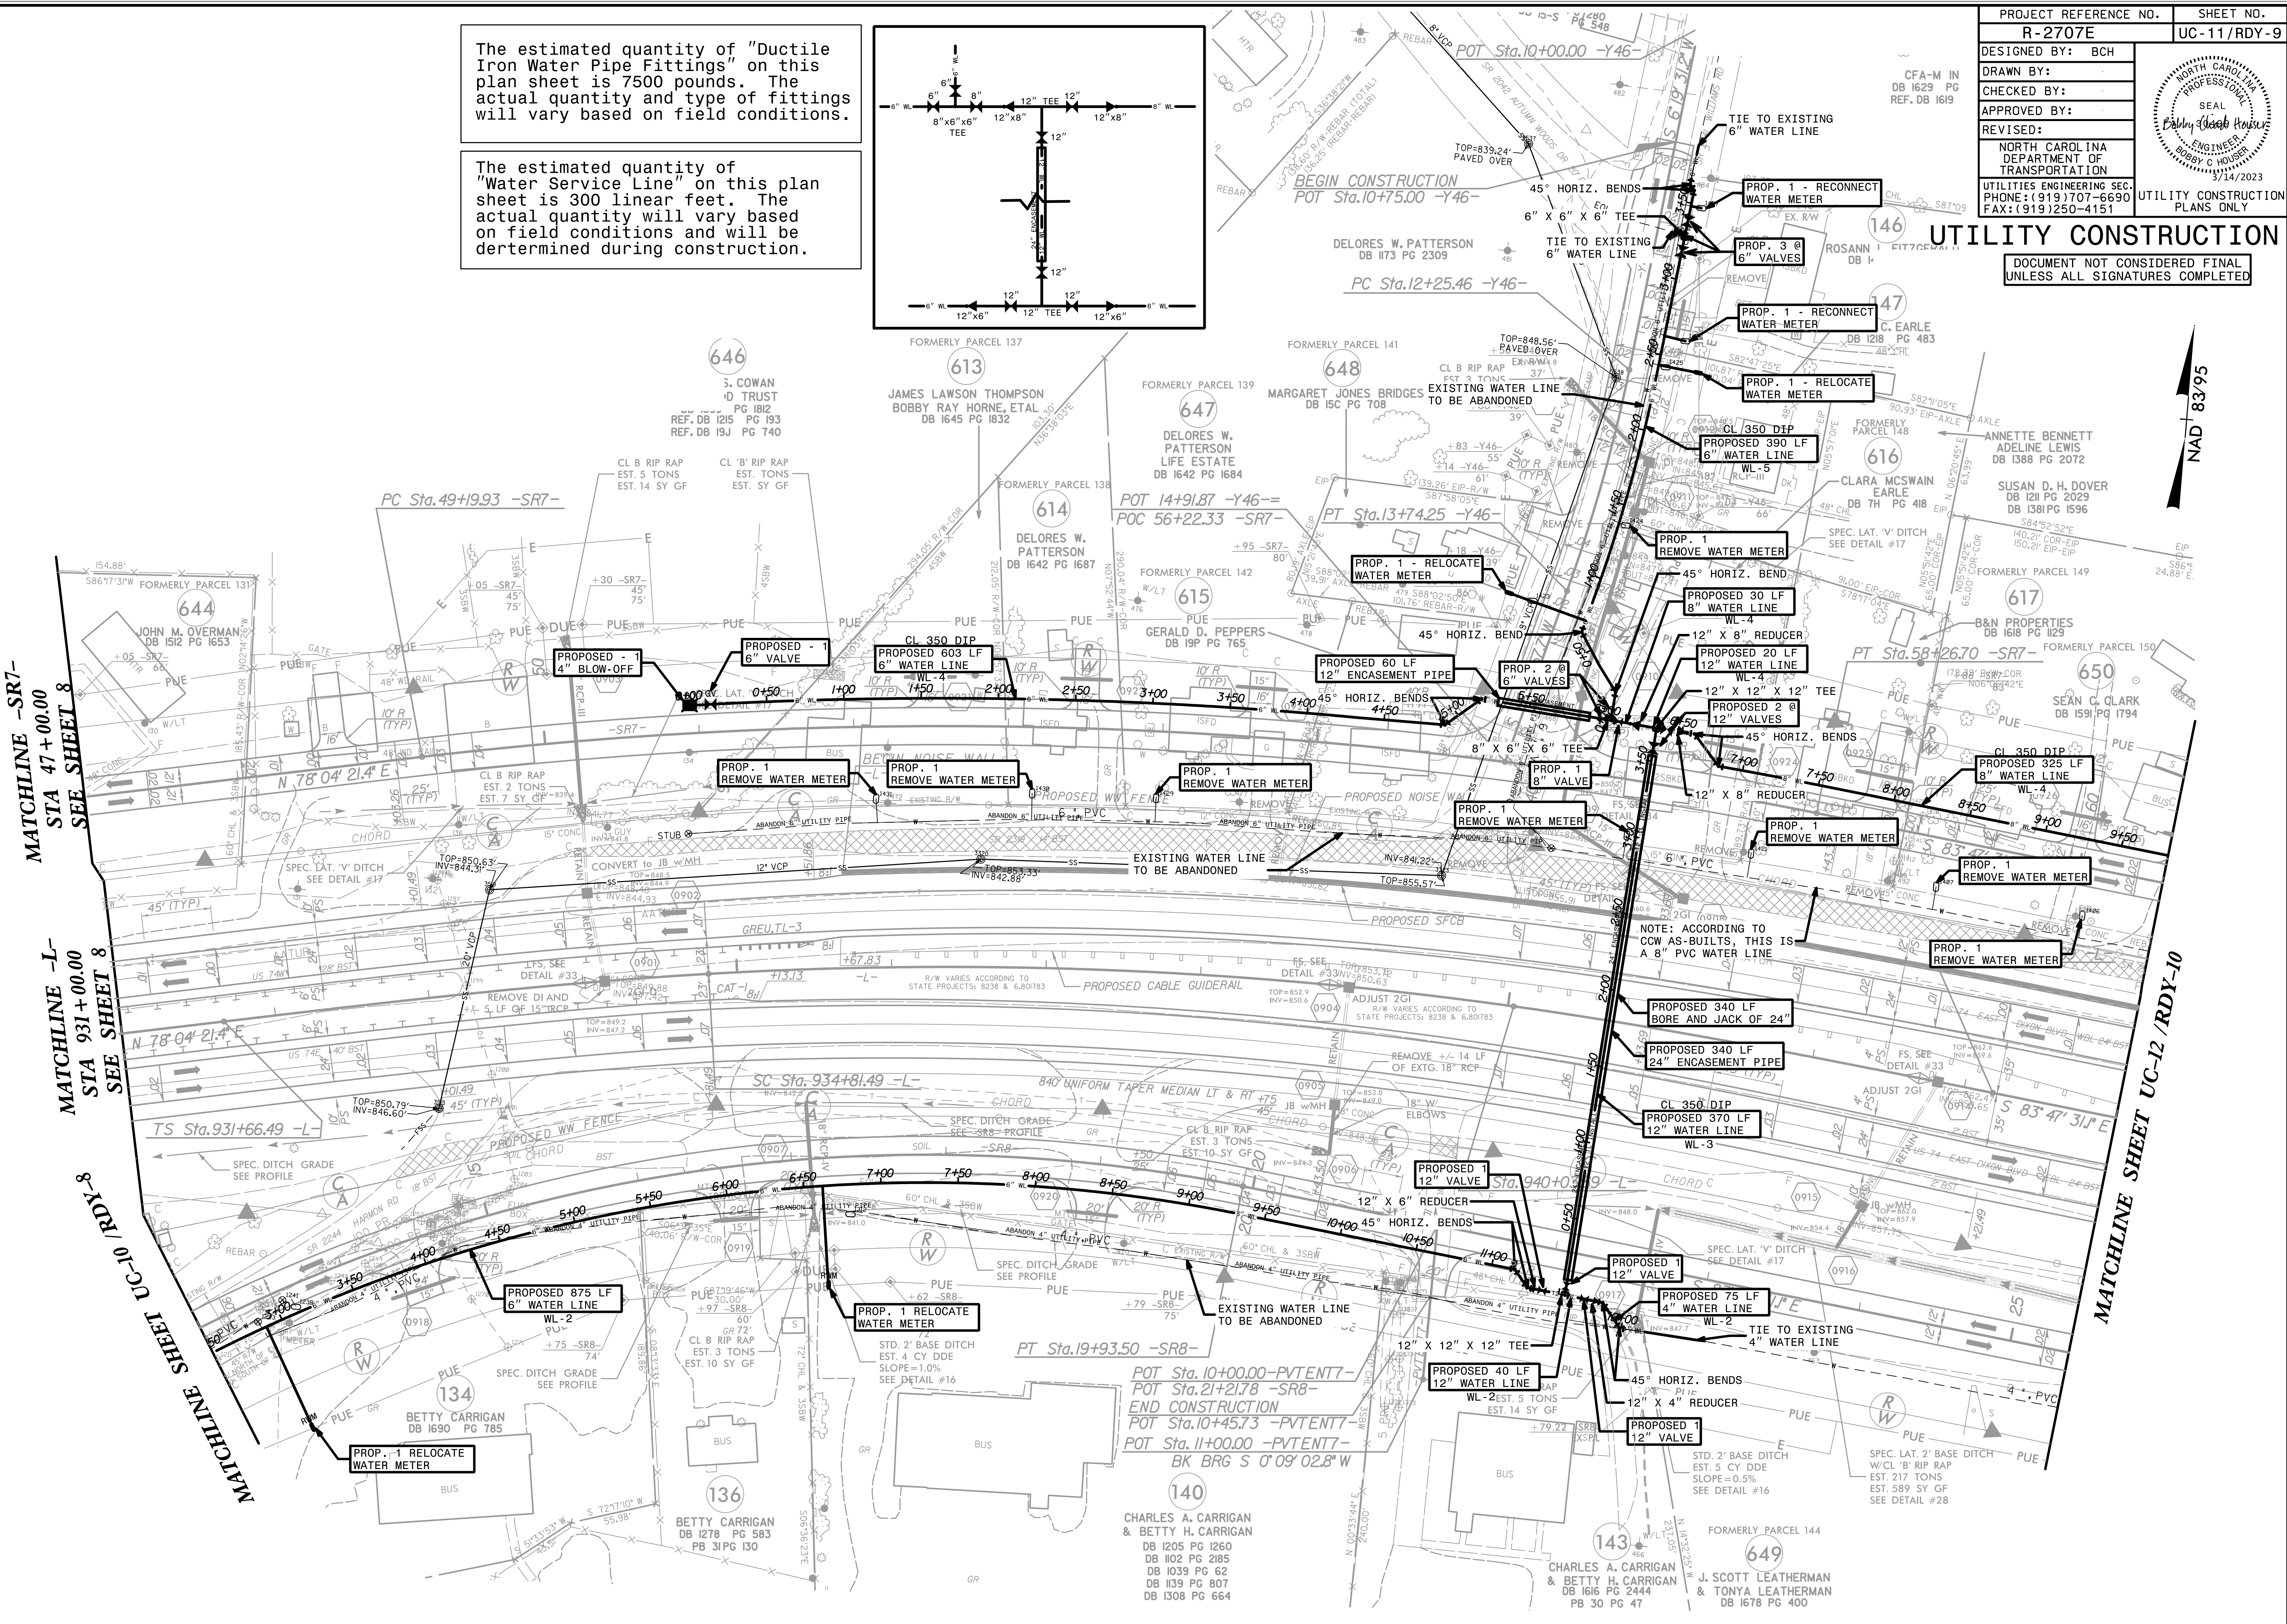

NAD 83/95

MATCHLINE -SR7- STA 47+00.00 SEE SHEET 8

MATCHLINE -L- STA 931+00.00 SEE SHEET 8

MATCHLINE SHEET UC-10/RDY-8

MATCHLINE SHEET UC-12/RDY-10

POT Sta. 10+00.00 -PVENT7-
POT Sta. 21+21.78 -SR8-
END CONSTRUCTION
POT Sta. 10+45.73 -PVENT7-
POT Sta. 11+00.00 -PVENT7-
BK BRG S 0°09'02.8"W

140 CHARLES A. CARRIGAN & BETTY H. CARRIGAN DB 1205 PG 1260 DB 1102 PG 285 DB 1039 PG 62 DB 1139 PG 807 DB 1308 PG 664

143 CHARLES A. CARRIGAN & BETTY H. CARRIGAN DB 1616 PG 2444 PB 30 PG 47

144 J. SCOTT LEATHERMAN & TONYA LEATHERMAN DB 1678 PG 400

STD. 2" BASE DITCH EST. 5 CY DDE SLOPE=0.5% SEE DETAIL #16

NOTE: ACCORDING TO COW AS-BUILTS, THIS IS A 8" PVC WATER LINE

R/W VARIES ACCORDING TO STATE PROJECTS: 8238 & 6.801783

R/W VARIES ACCORDING TO STATE PROJECTS: 8238 & 6.801783

CONVERT TO JB W/MH

EXISTING WATER LINE TO BE ABANDONED

EXISTING WATER LINE TO BE ABANDONED

EXISTING WATER LINE TO BE ABANDONED



CL B RIP RAP EST. 5 TONS EST. 14 SY GF

CL 'B' RIP RAP EST. SY GF

CL B RIP RAP EST. 3 TONS EST. 7 SY GF














