

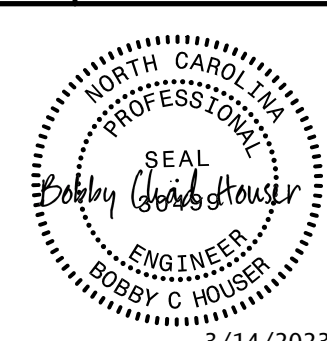


5/28/99

PROJECT REFERENCE NO.	SHEET NO.
R-2707E	UC-14
DESIGNED BY: BCH	
DRAWN BY: ADC	
CHECKED BY:	
APPROVED BY:	
REVISED:	
NORTH CAROLINA DEPARTMENT OF TRANSPORTATION	
UTILITIES ENGINEERING SEC. PHONE: (919) 707-6690 FAX: (919) 250-4151	
UTILITY CONSTRUCTION PLANS ONLY	

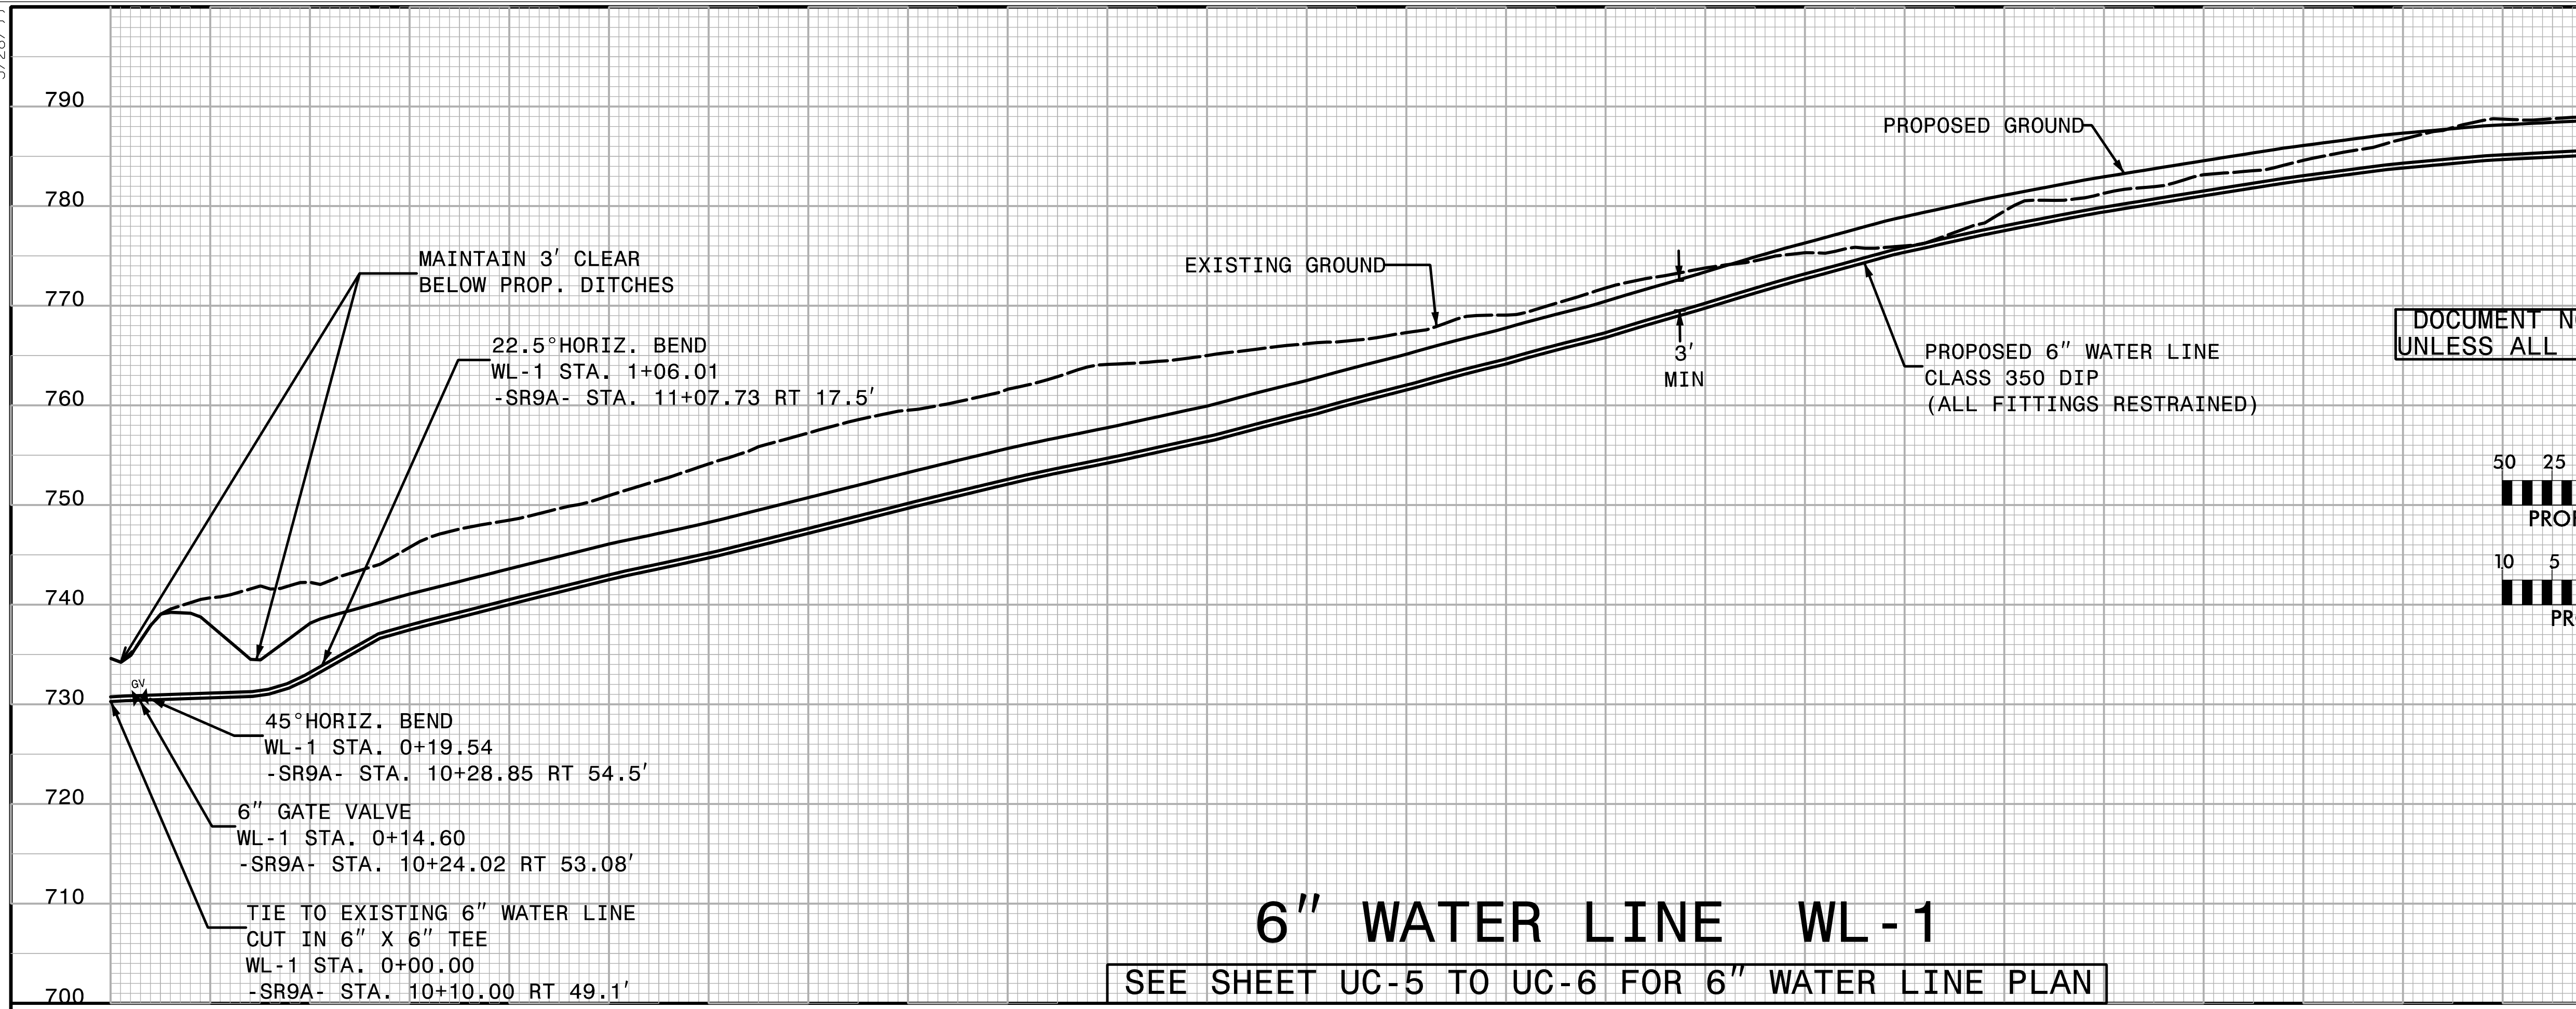



DOCUMENT NOT CONSIDERED FINAL UNLESS ALL SIGNATURES COMPLETED

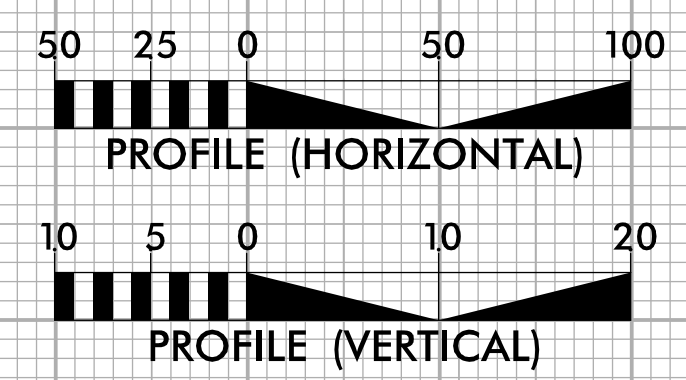

6" WATER LINE WL-1

SEE SHEET UC-5 TO UC-6 FOR 6" WATER LINE PLAN

3/14/2003 12:00:27 PM \\N:\C003\R-2707E\Utilities\Engineering\UC\Proj\R-2707E_Ut_UC\utl Const Sht141.pfl.psh.dgn

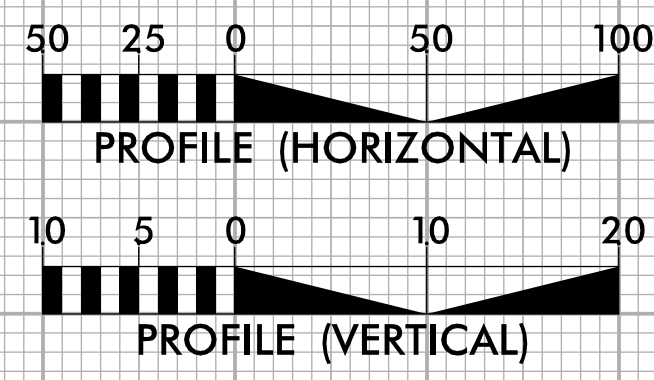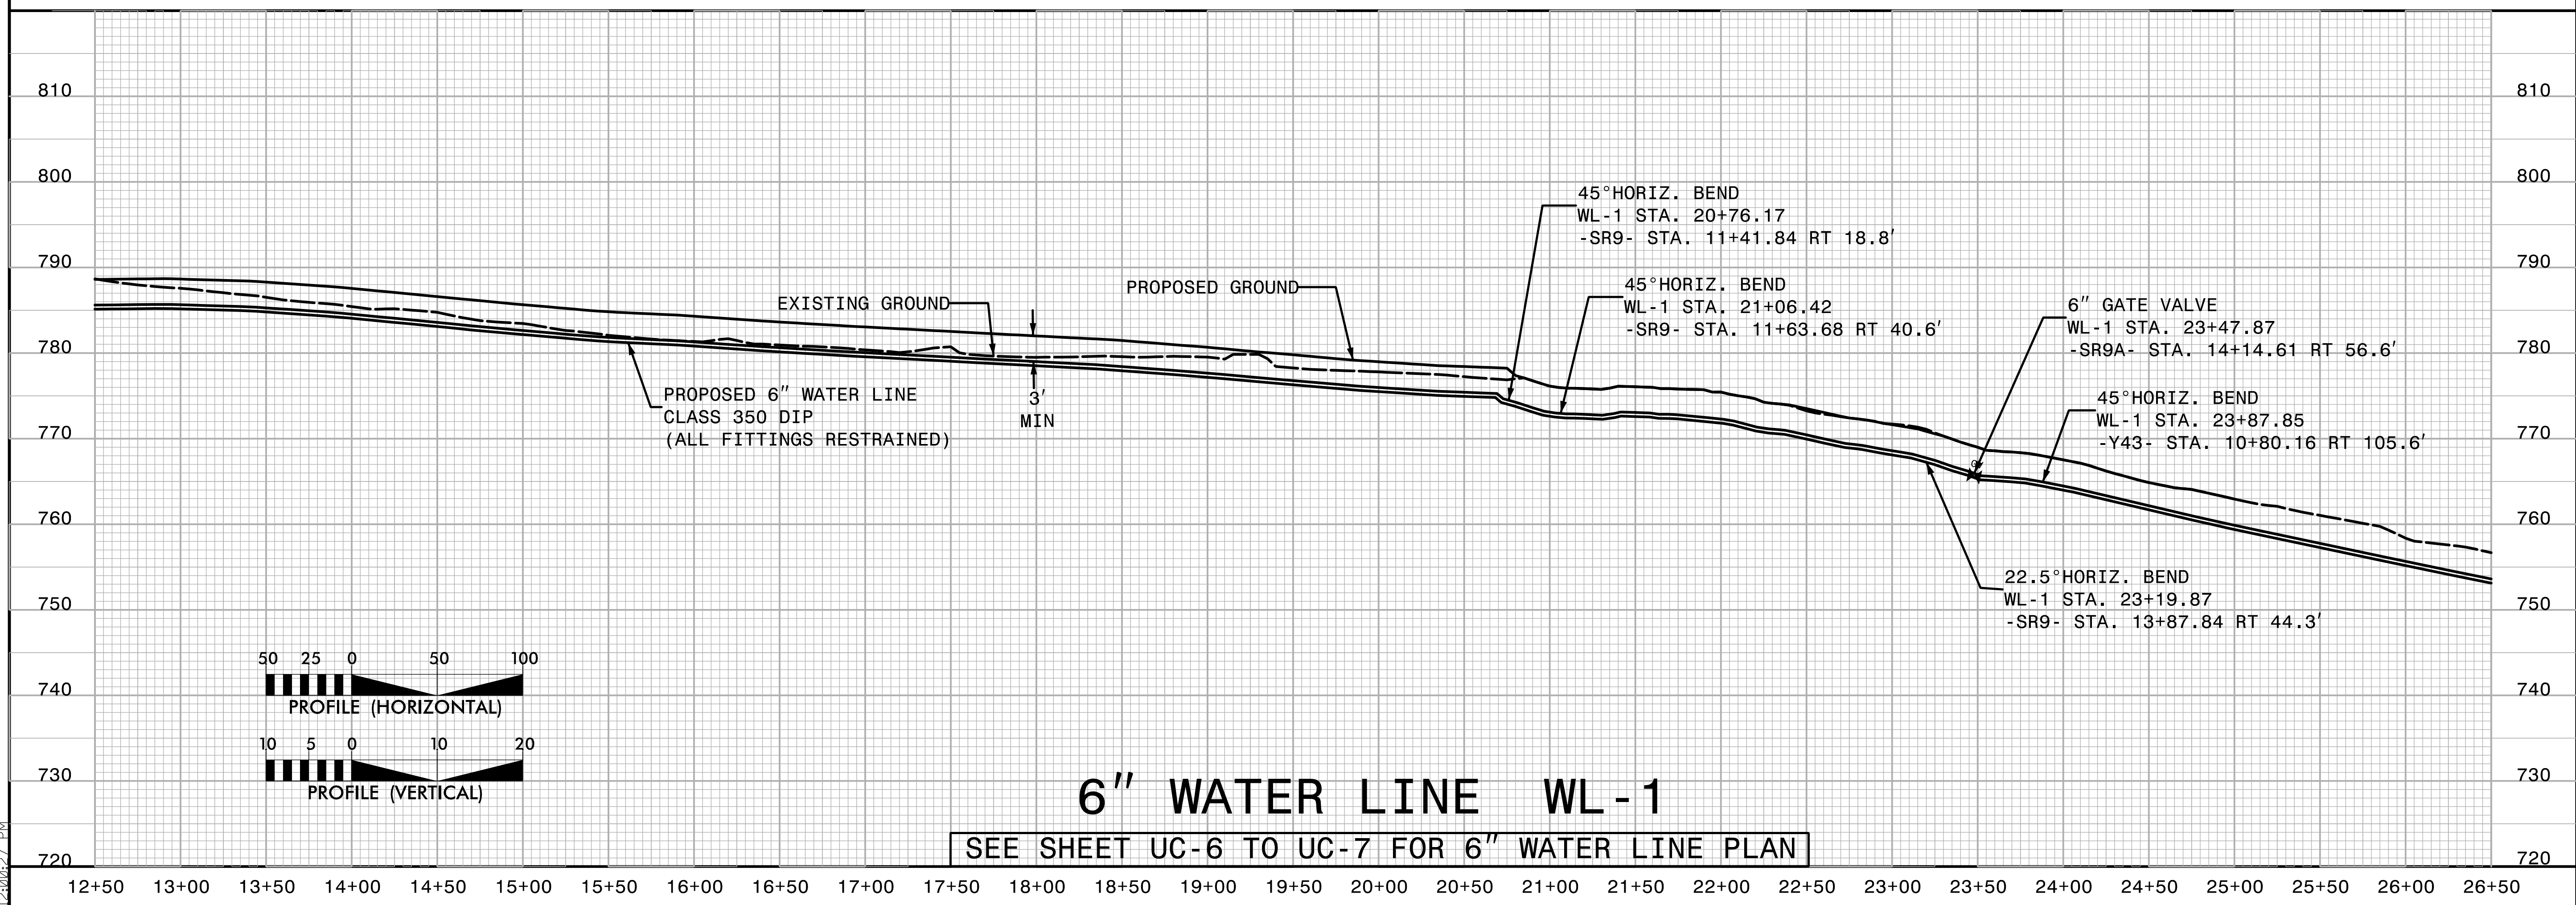

6" WATER LINE WL-1

SEE SHEET UC-6 TO UC-7 FOR 6" WATER LINE PLAN