
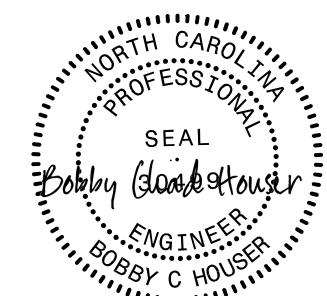


5/28/23

PROJECT REFERENCE NO.	SHEET NO.
R-2707E	UC-15
DESIGNED BY: BCH	
DRAWN BY: ADC	
CHECKED BY:	
APPROVED BY:	
REVISED:	3/14/2023
NORTH CAROLINA DEPARTMENT OF TRANSPORTATION	
UTILITIES ENGINEERING SEC. PHONE: (919) 707-6690 FAX: (919) 250-4151	
UTILITY CONSTRUCTION PLANS ONLY	


UTILITY CONSTRUCTION  
 DOCUMENT NOT CONSIDERED FINAL  
 UNLESS ALL SIGNATURES COMPLETED

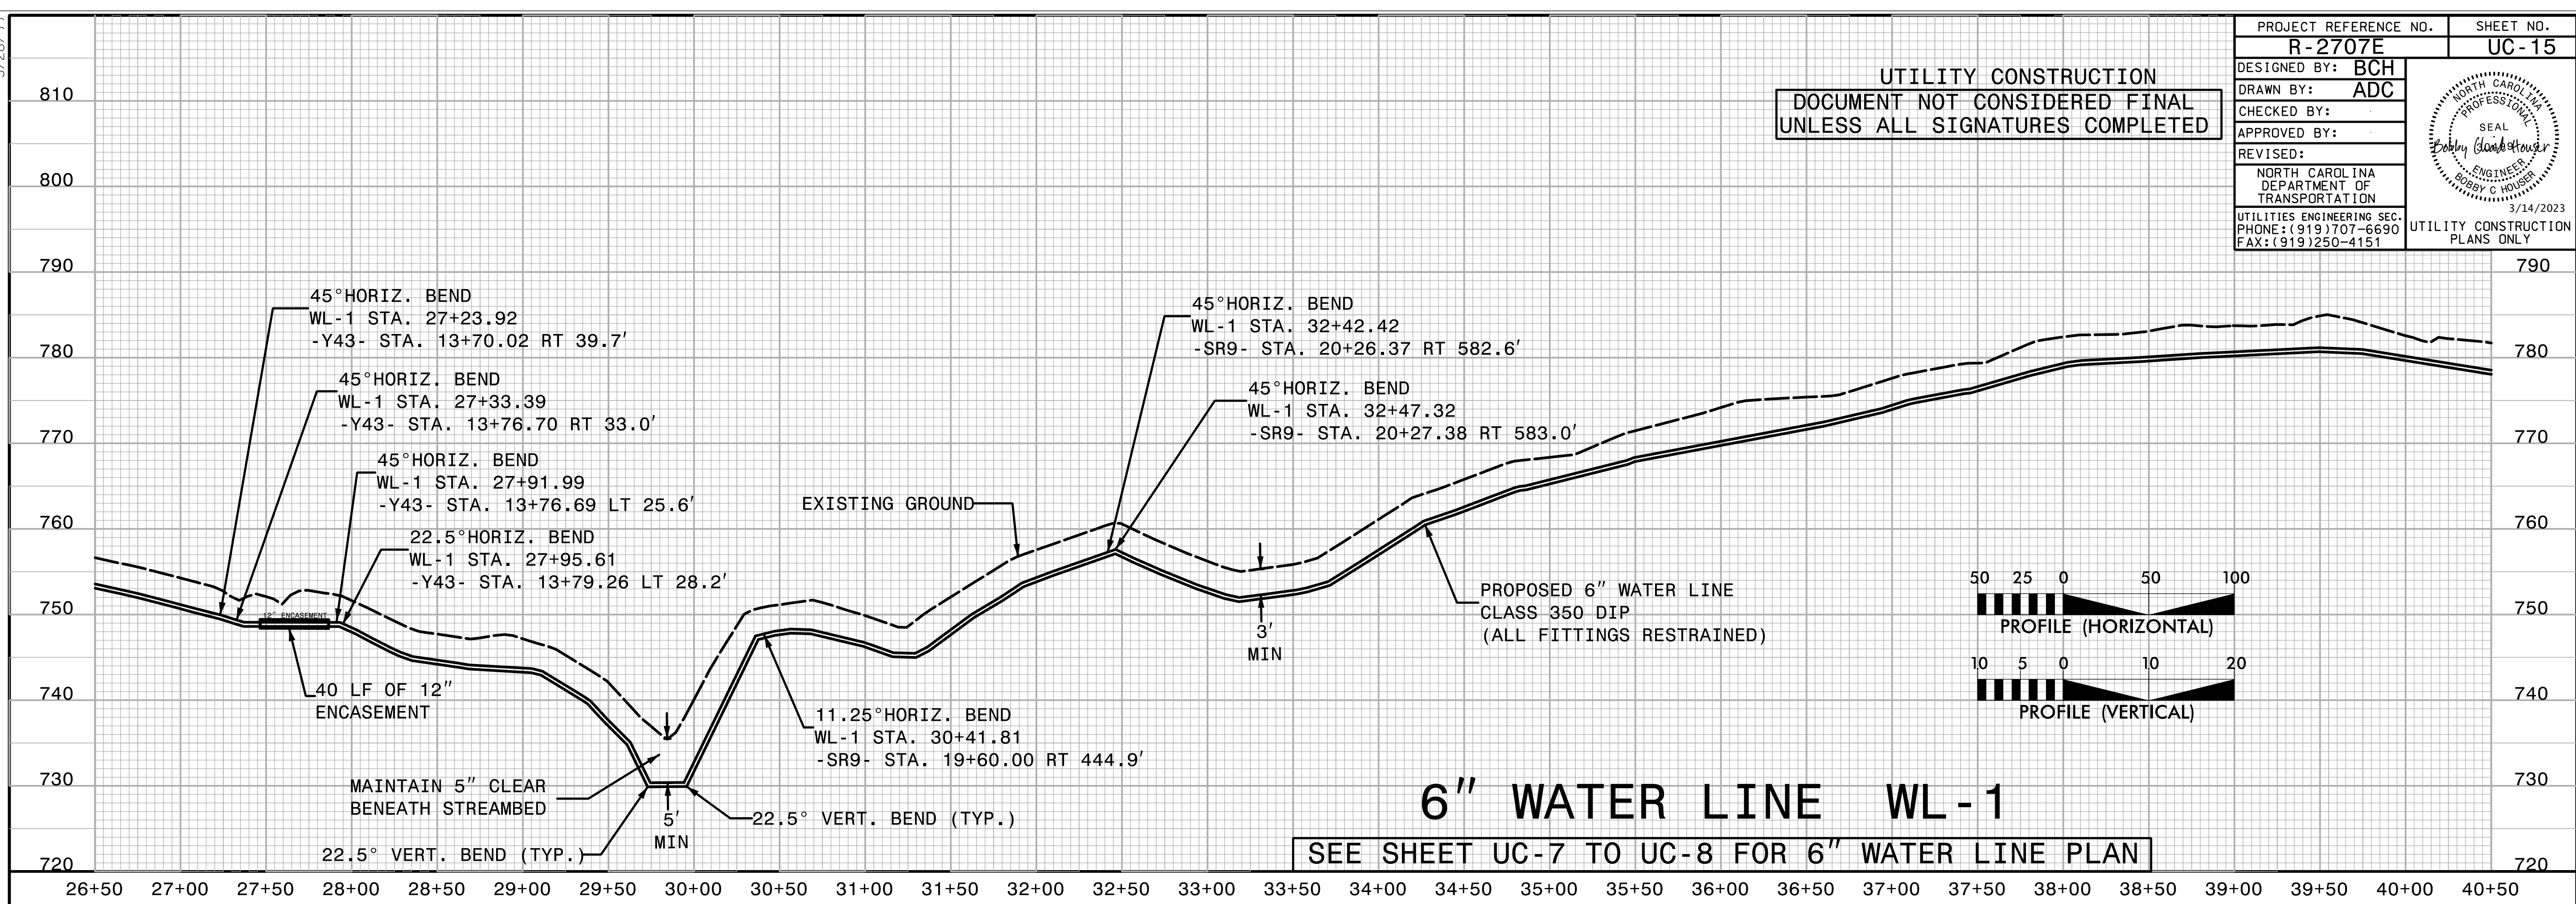

SEE SHEET UC-7 TO UC-8 FOR 6" WATER LINE PLAN

### 6" WATER LINE WL-1

3/14/2023 12:00:41 PM  
 X:\NC\Projects\Engineering\UC\Proj\R-2707E\_Ut\_UC\ut1\_Const\_Sht141.pfl.psh.dgn

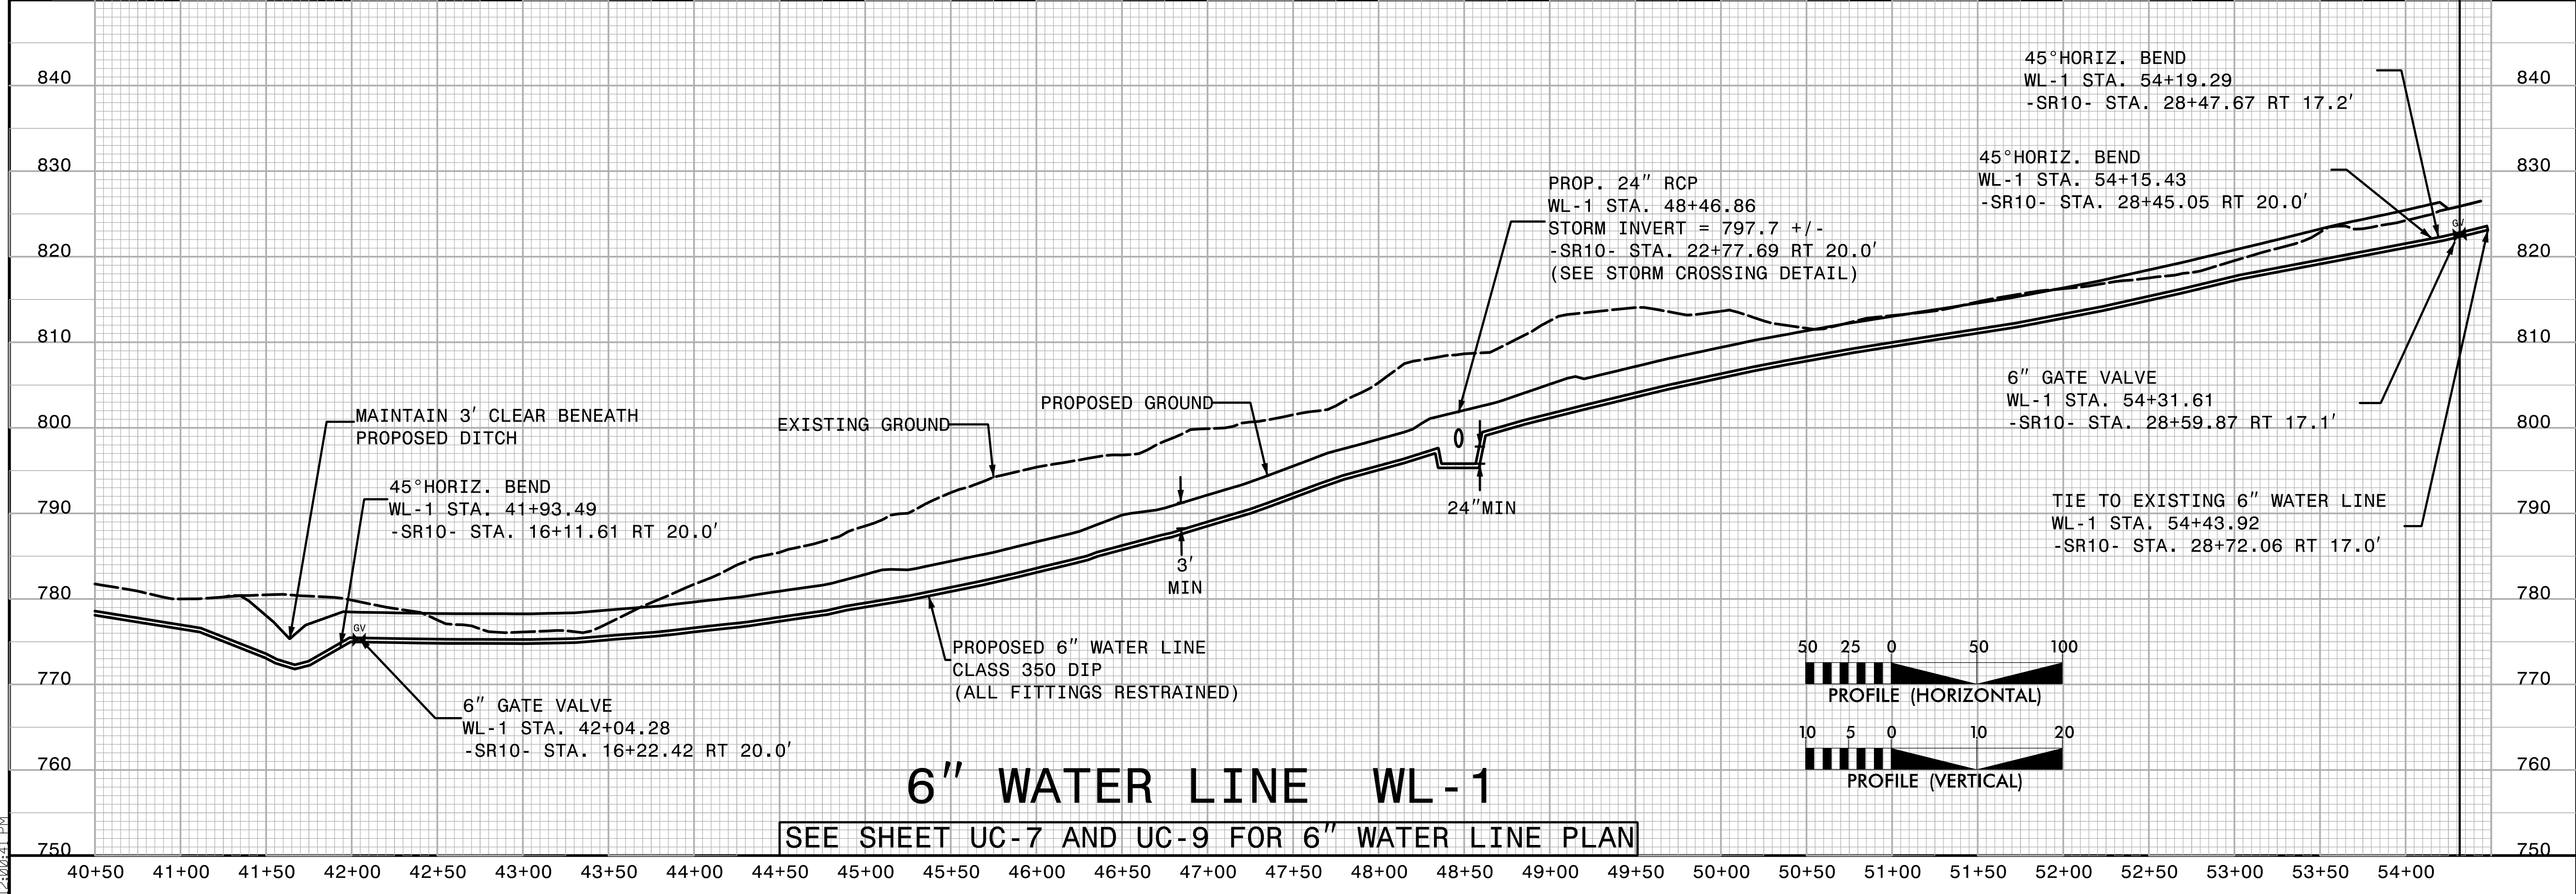

SEE SHEET UC-7 AND UC-9 FOR 6" WATER LINE PLAN

### 6" WATER LINE WL-1