
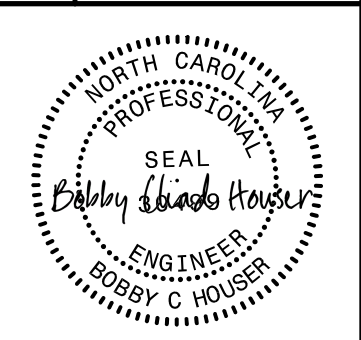


5/28/2023

UTILITY CONSTRUCTION
DOCUMENT NOT CONSIDERED FINAL
UNLESS ALL SIGNATURES COMPLETED

PROJECT REFERENCE NO.	SHEET NO.
R-2707E	UC-16
DESIGNED BY: BCH	
DRAWN BY: ADC	
CHECKED BY:	
APPROVED BY:	
REVISED:	
NORTH CAROLINA DEPARTMENT OF TRANSPORTATION UTILITIES ENGINEERING SEC. PHONE: (919) 707-6690 FAX: (919) 250-4151	
3/14/2023 UTILITY CONSTRUCTION PLANS ONLY	

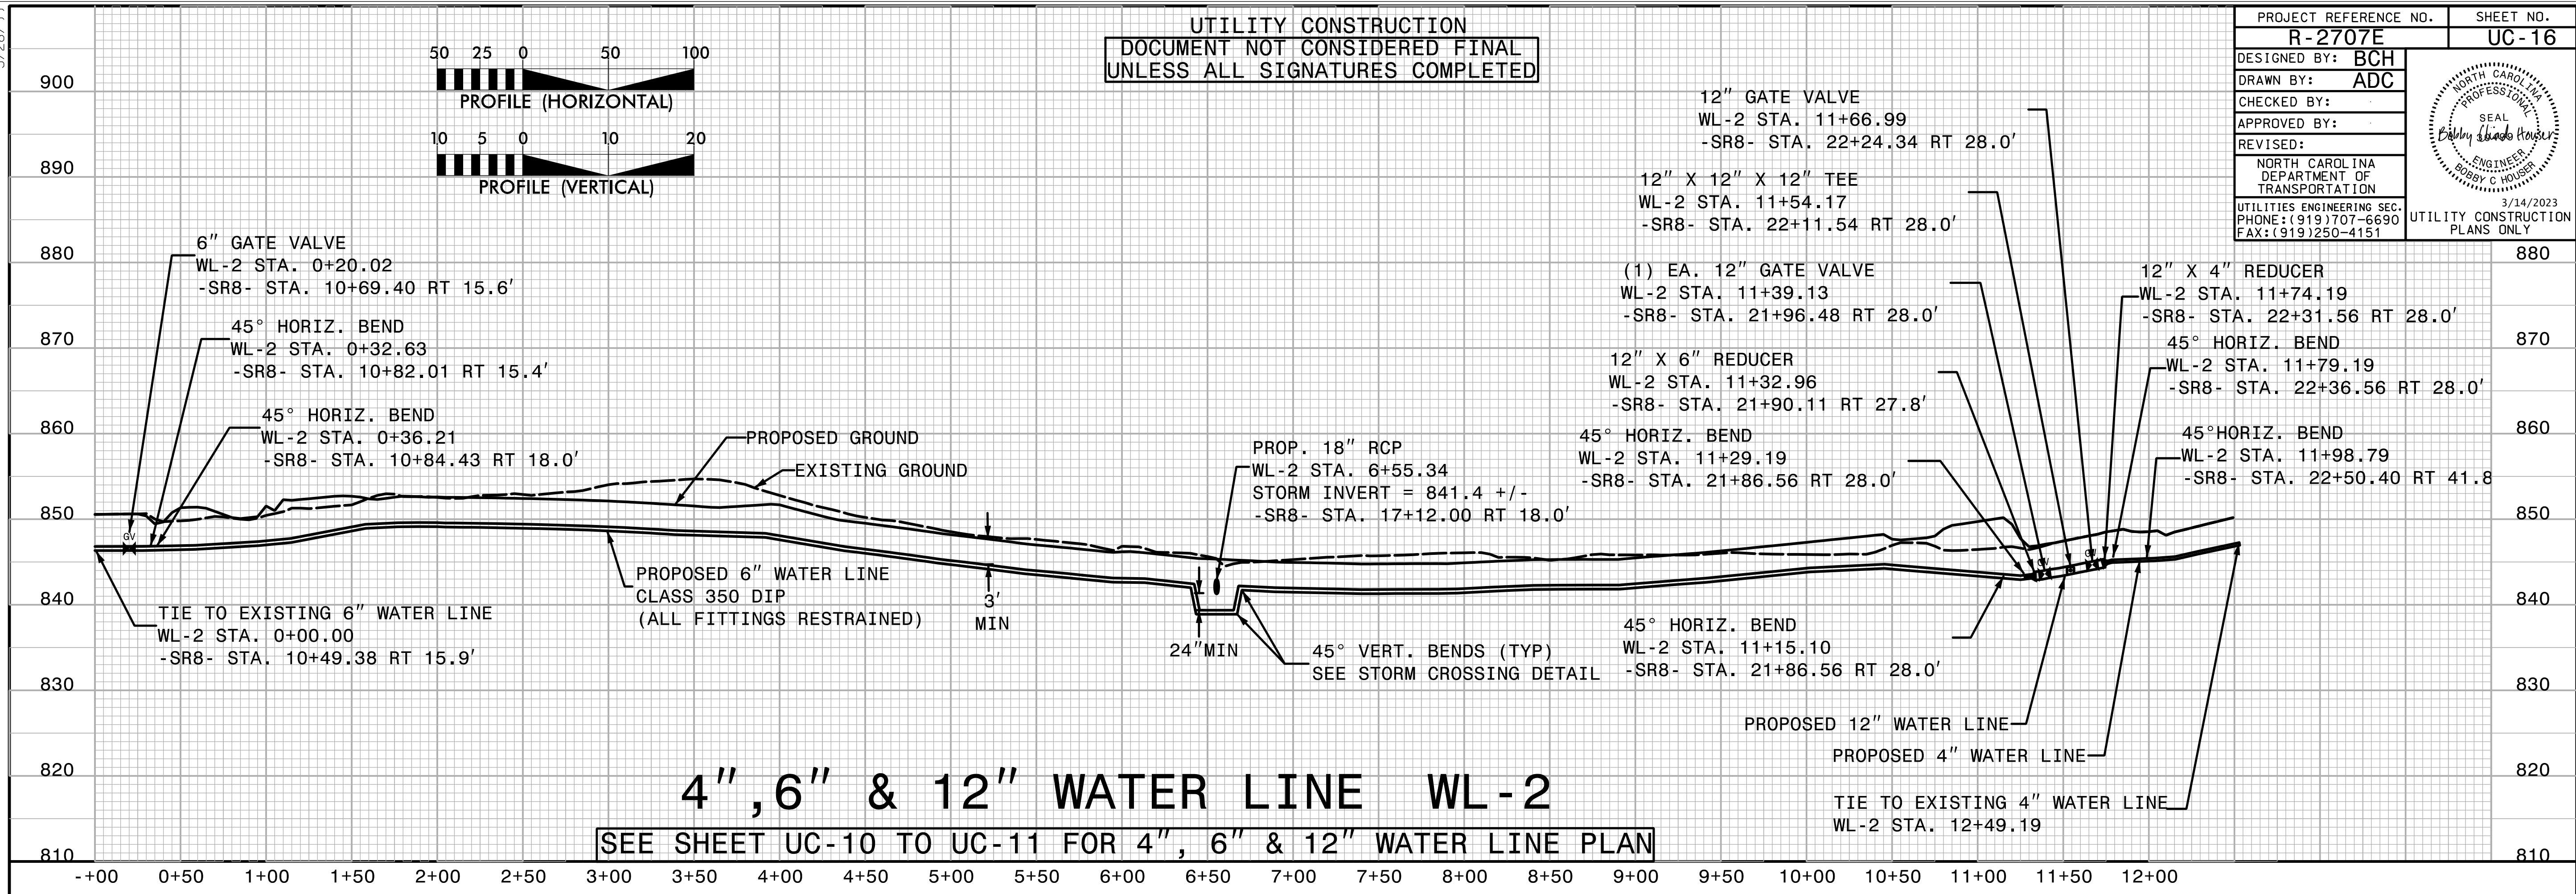

3/14/2023 12:00:55 PM X:\WORK\R-2707E\Utilities\Engineering\UC\Proj\R-2707E_Ut_UC\utl_Const_Sht14_1.psh.dgn

