
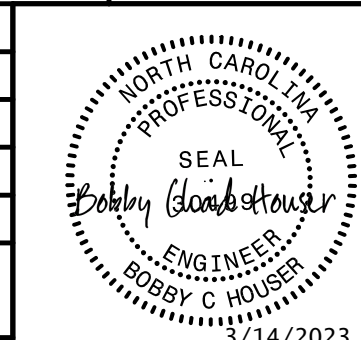


5/28/23


6", 8" & 12" WATER LINE WL-4

SEE SHEET UC-11-13 FOR 6", 8" & 12" WATER LINE PLAN

PROJECT REFERENCE NO.	SHEET NO.
R-2707E	UC-17
DESIGNED BY: BCH	
DRAWN BY: ADC	
CHECKED BY:	
APPROVED BY:	
REVISED:	
NORTH CAROLINA DEPARTMENT OF TRANSPORTATION UTILITIES ENGINEERING SEC. PHONE: (919) 707-6690 FAX: (919) 250-4151	
UTILITY CONSTRUCTION PLANS ONLY	

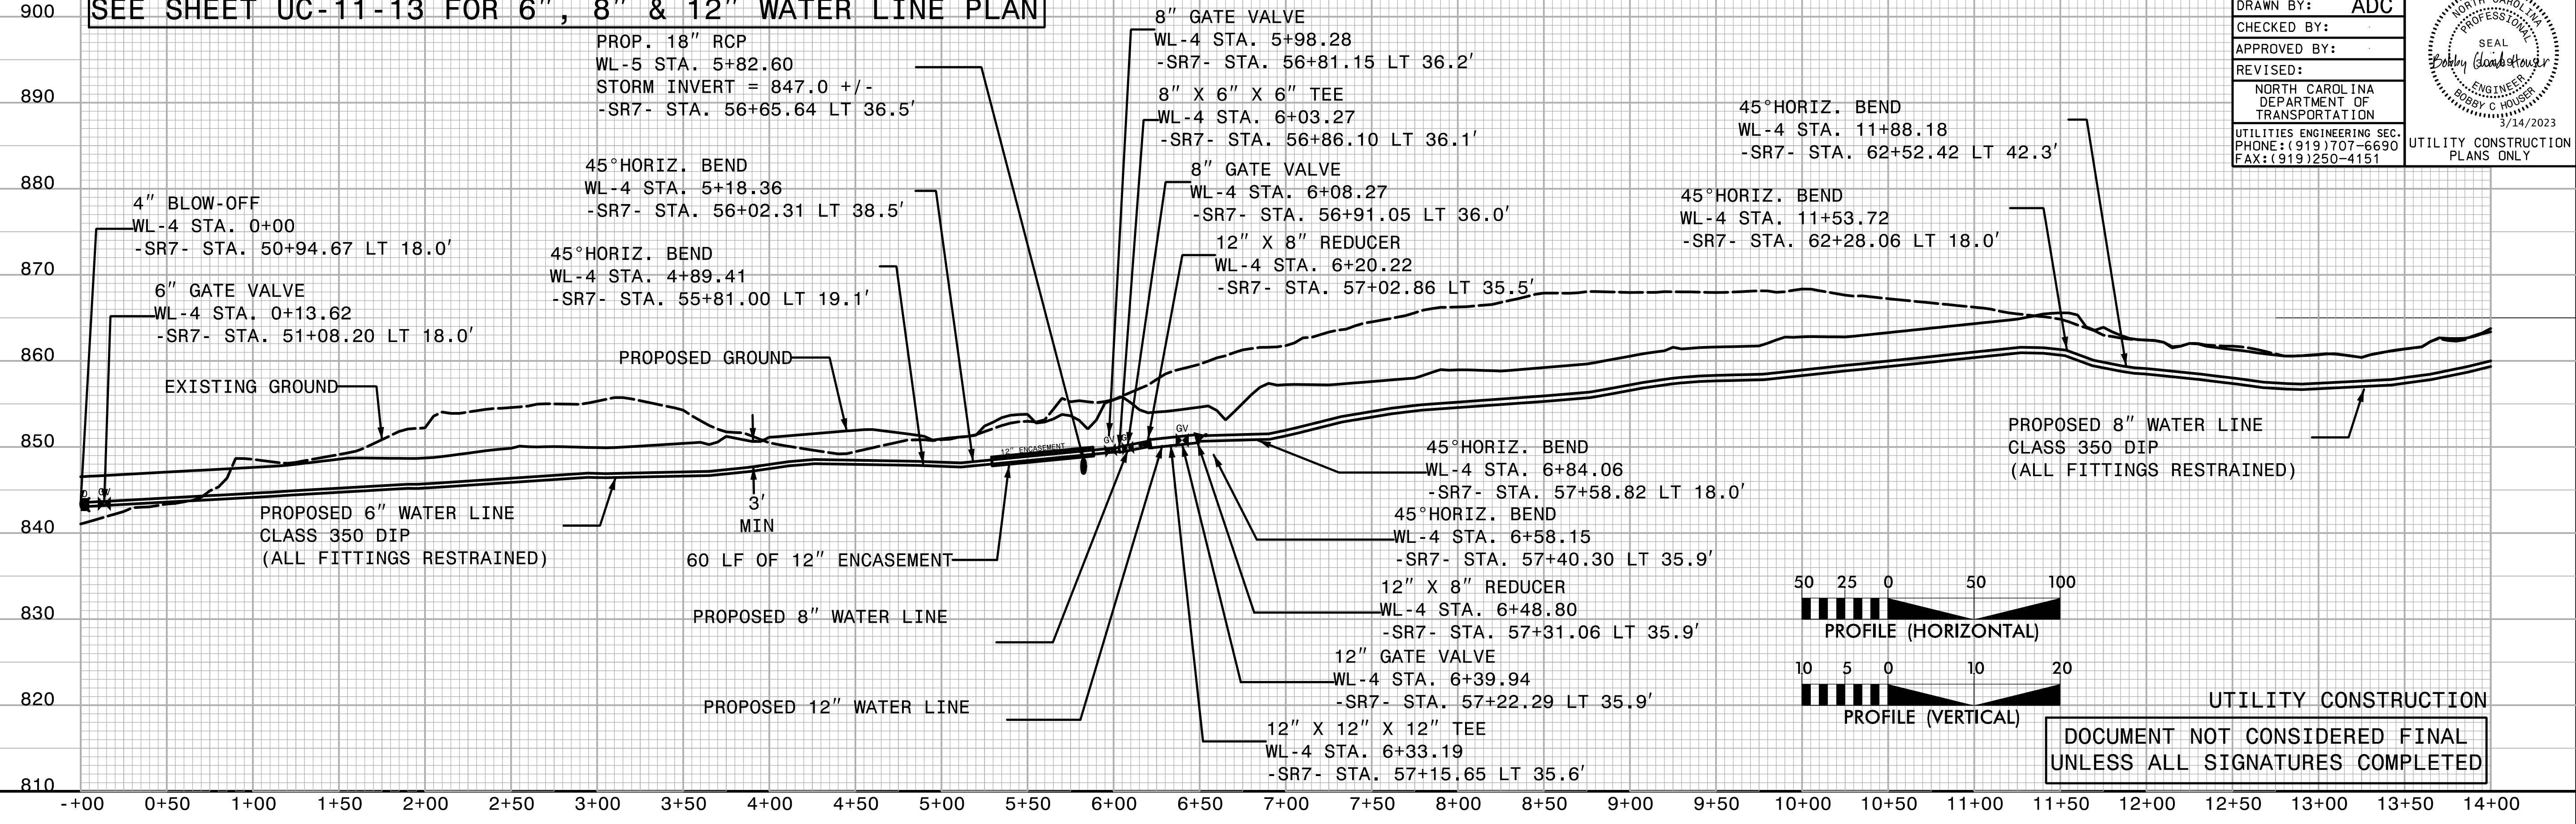

UTILITY CONSTRUCTION
DOCUMENT NOT CONSIDERED FINAL
UNLESS ALL SIGNATURES COMPLETED

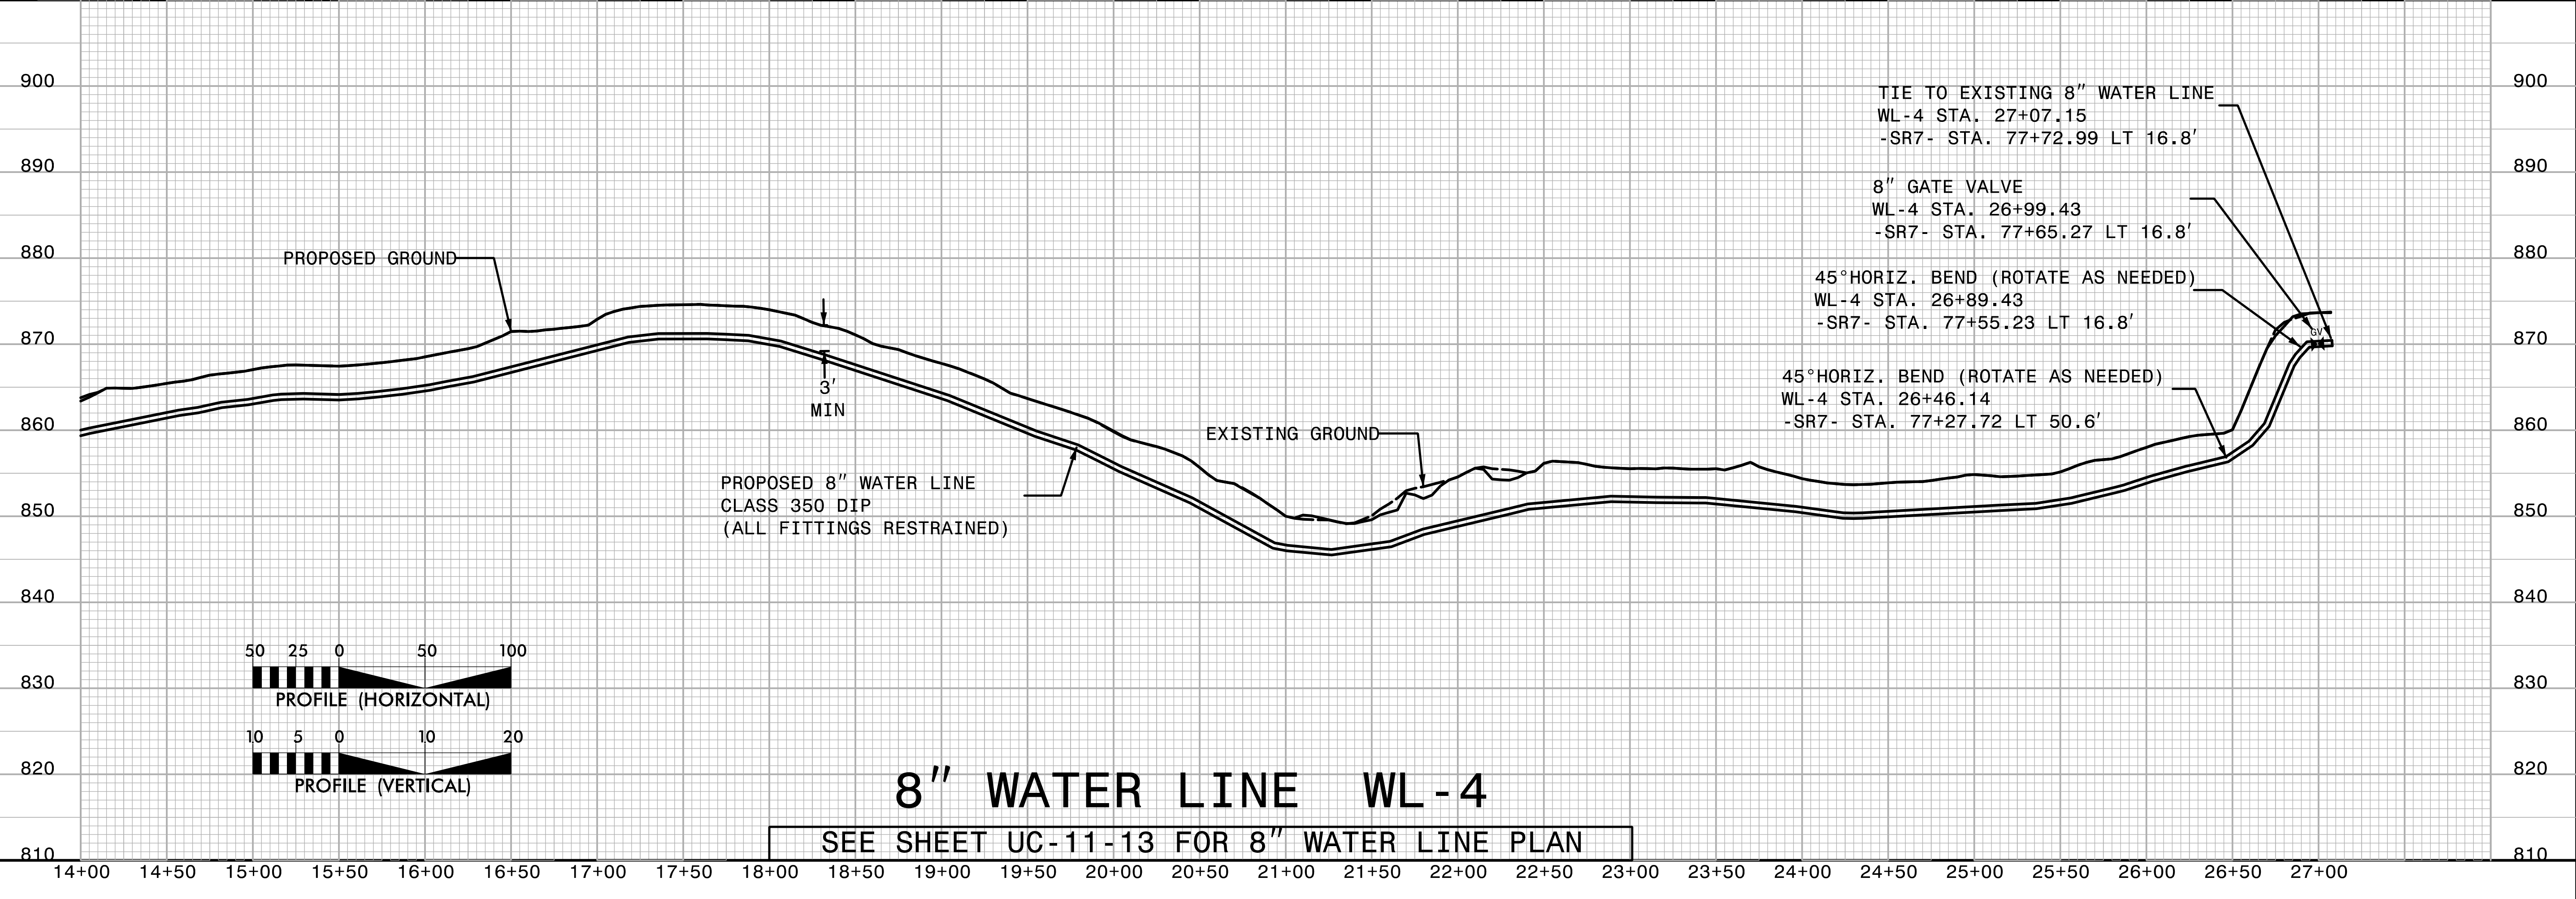

8" WATER LINE WL-4

SEE SHEET UC-11-13 FOR 8" WATER LINE PLAN

3/14/2023 12:01:10 PM X:\WORK\R-2707E\Utilities\Engineering\UC\Proj\R-2707E_Ut_UC\ut1 Const_Sht14.pfl.psh.dgn