

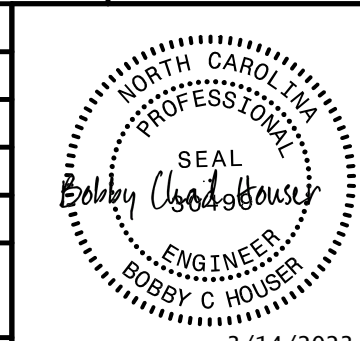
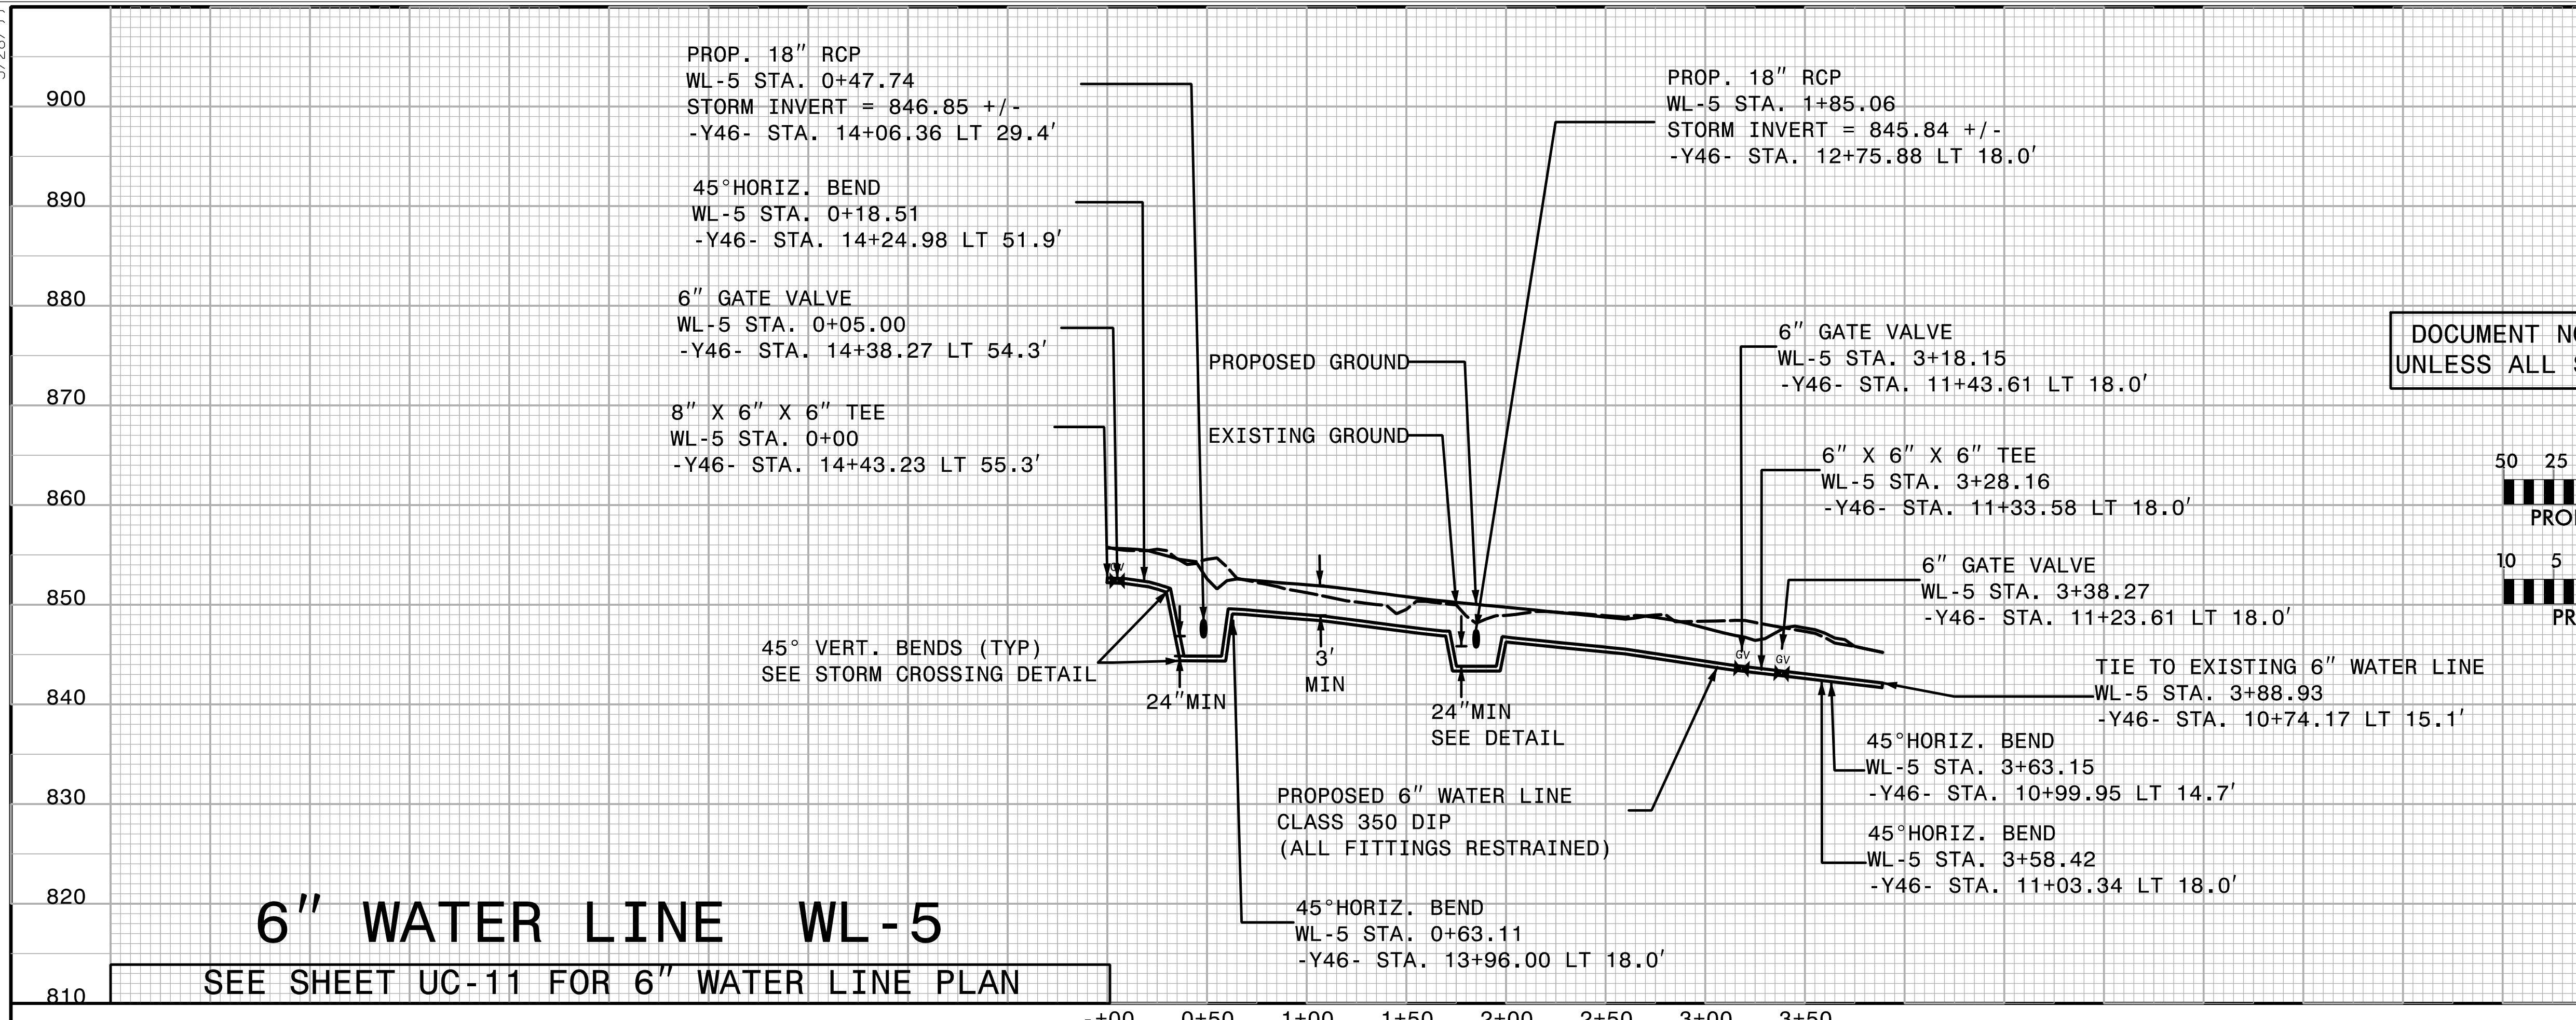
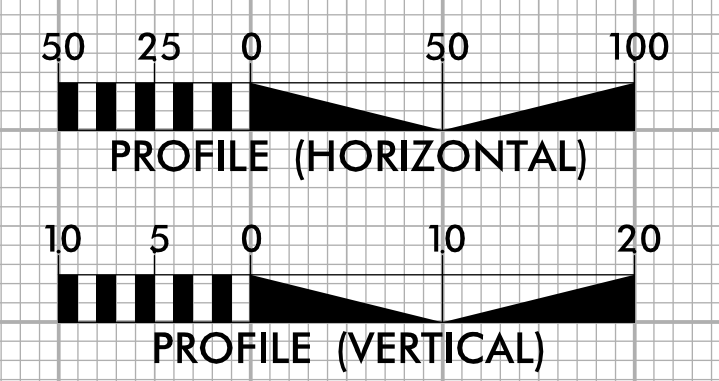


5/28/99

PROJECT REFERENCE NO. R-2707E	SHEET NO. UC-18
DESIGNED BY: BCH	
DRAWN BY: ADC	
CHECKED BY:	
APPROVED BY:	
REVISED:	
NORTH CAROLINA DEPARTMENT OF TRANSPORTATION UTILITIES ENGINEERING SEC. PHONE: (919) 707-6690 FAX: (919) 250-4151	
UTILITY CONSTRUCTION PLANS ONLY	

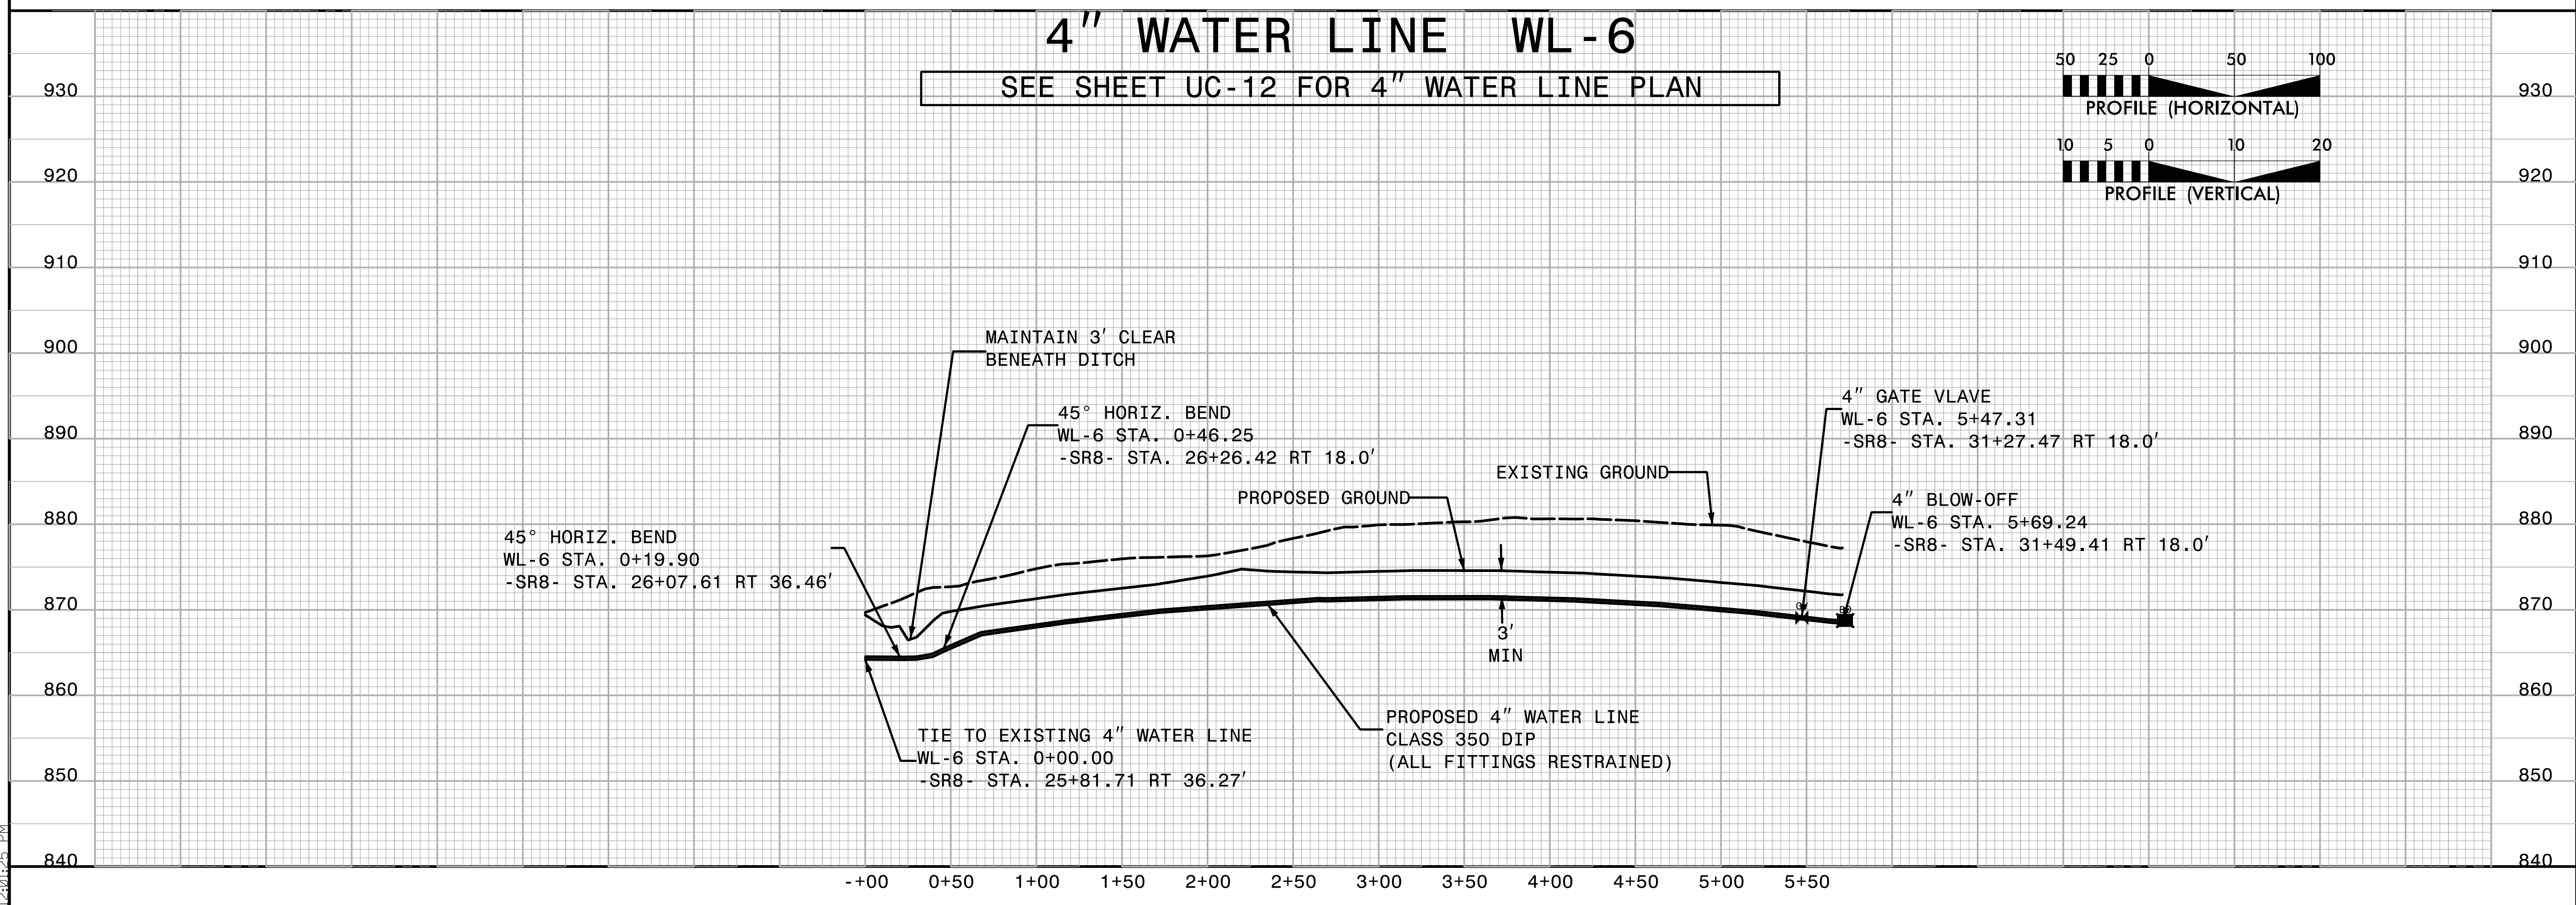

DOCUMENT NOT CONSIDERED FINAL
UNLESS ALL SIGNATURES COMPLETED

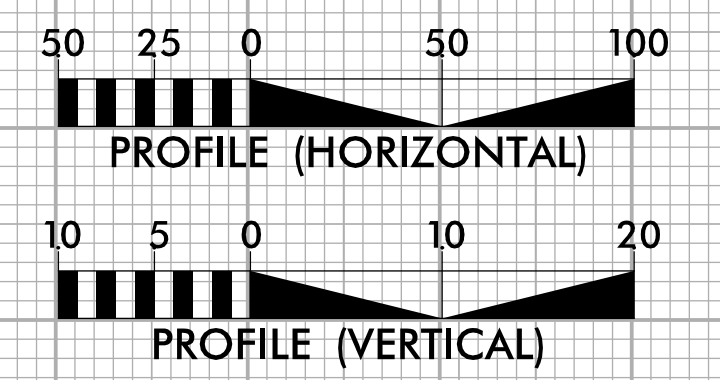

3/14/2023 12:01:25 PM
X:\NORTH CAROLINA\Engineering\UC\Proj\R-2707E_Ut_UC\utl Const Sht141.pfl.psh.dgn