


STATE OF NORTH CAROLINA
DIVISION OF HIGHWAYS

**UTILITIES BY OTHERS PLANS
CLEVELAND COUNTY**


T.I.P. NO.	SHEET NO.
R-2707E	UO-1

NOTE:
ALL UTILITY WORK SHOWN ON THIS SHEET WILL BE DONE BY OTHERS. NO PAYMENT WILL BE MADE TO THE CONTRACTOR FOR UTILITY WORK SHOWN ON THIS SHEET.

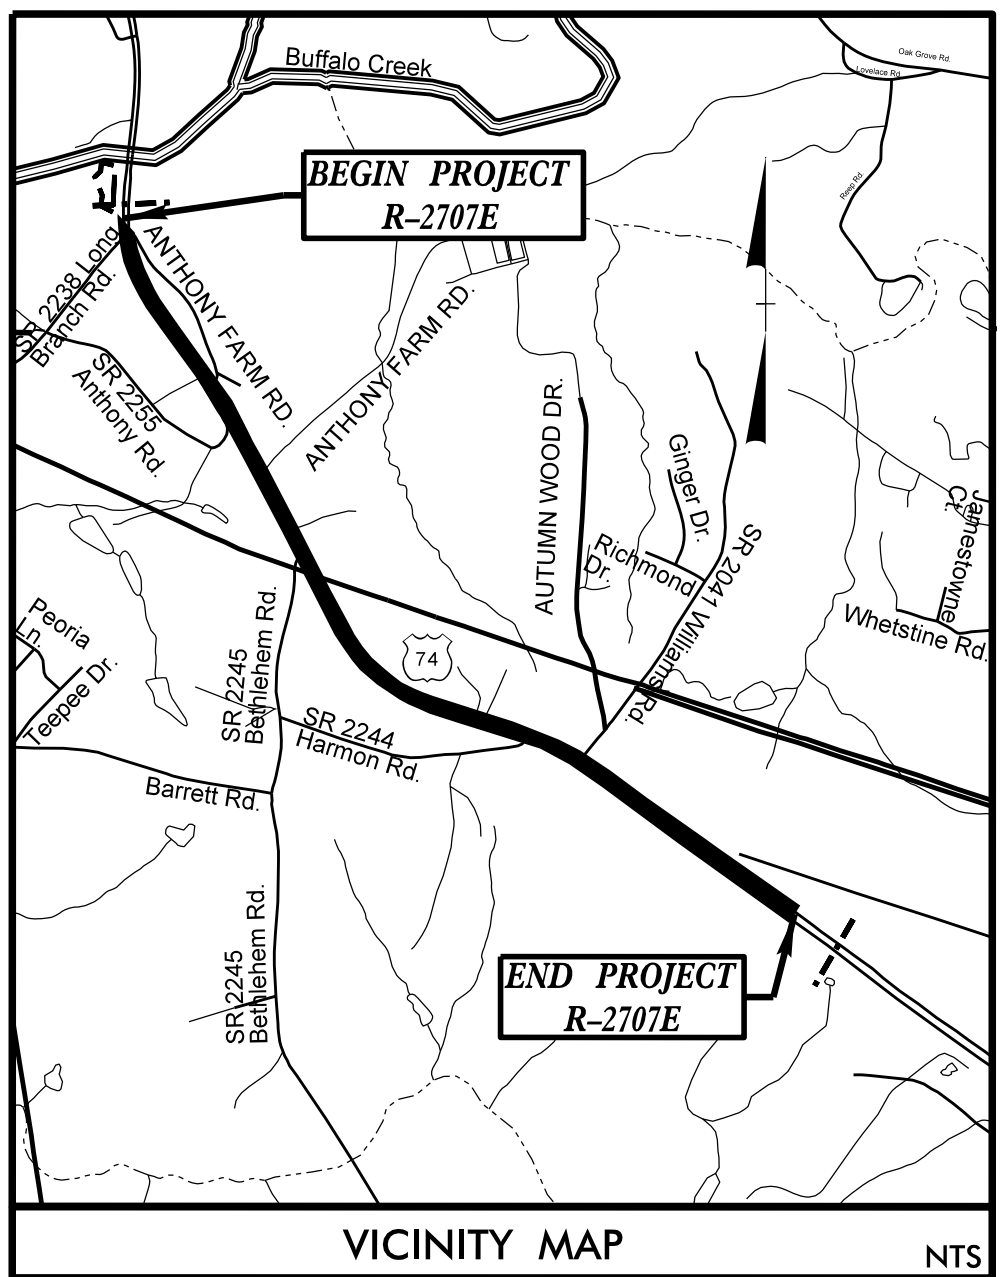


LOCATION: US 74 FROM EXISTING US 74 WEST OF SR 2238
(LONG BRANCH ROAD) TO WEST OF SR 1001

TYPE OF WORK: POWER TRANSMISSION, POWER DISTRIBUTION
COMMUNICATIONS AND GAS RELOCATION

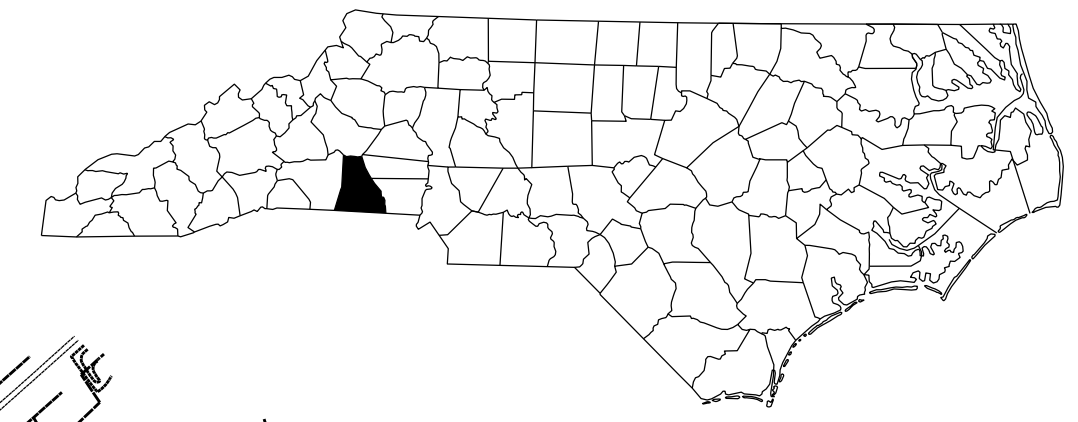


BEGIN CONSTRUCTION
POT STA. 849+12.00 -L-

END TIP PROJECT R-2707D
BEGIN TIP PROJECT R-2707E
POT STA. 851+00.00 -L-

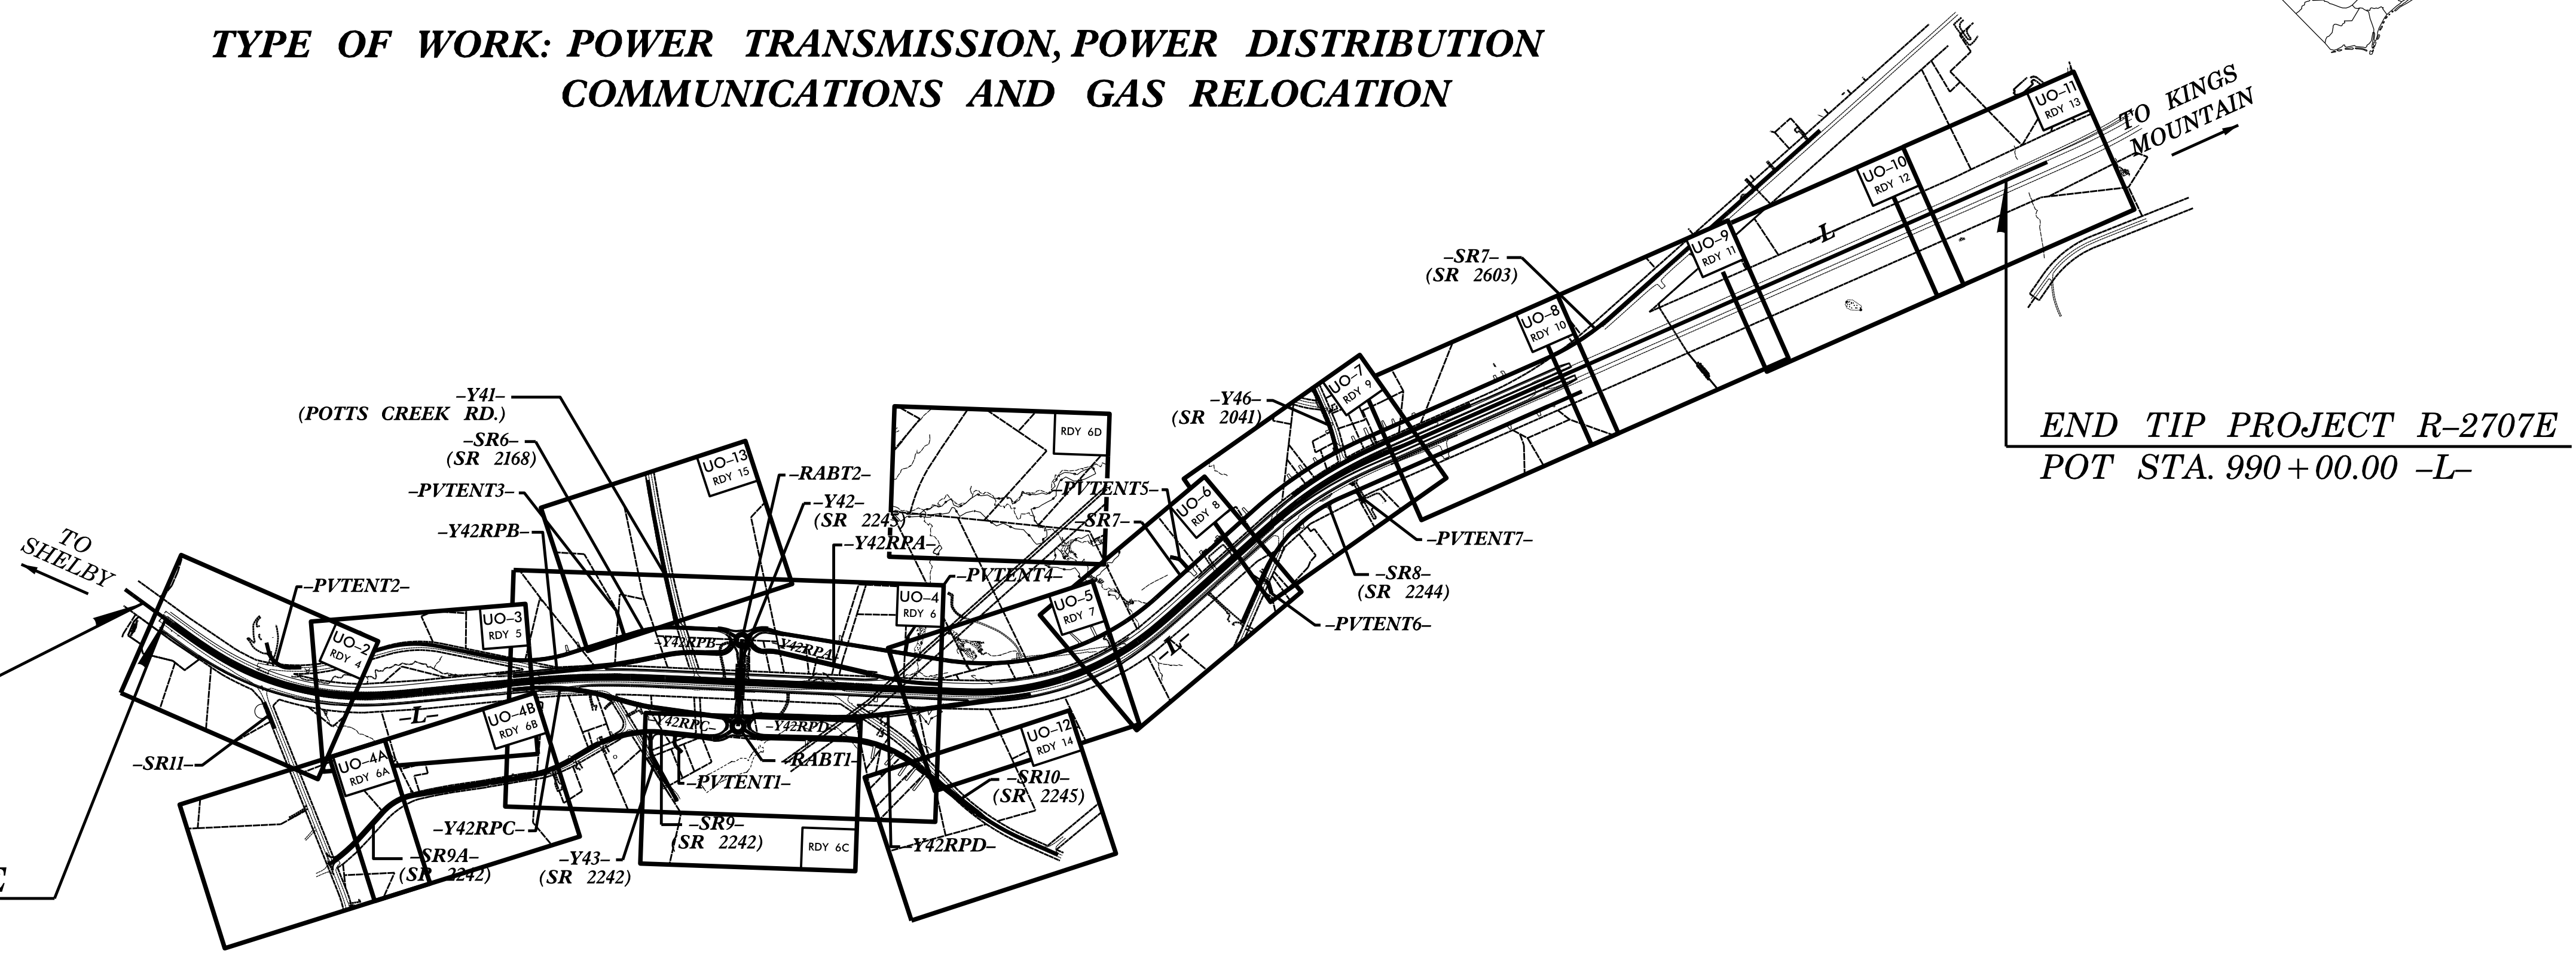

END TIP PROJECT R-2707E
POT STA. 990+00.00 -L-

THIS PROJECT IS NOT WITHIN ANY CITY LIMITS
THIS IS A CONTROLLED ACCESS PROJECT
WITH ACCESS BEING LIMITED TO INTERCHANGES
CLEARING FOR THIS PROJECT SHALL BE PERFORMED
TO THE LIMITS ESTABLISHED BY METHOD III.

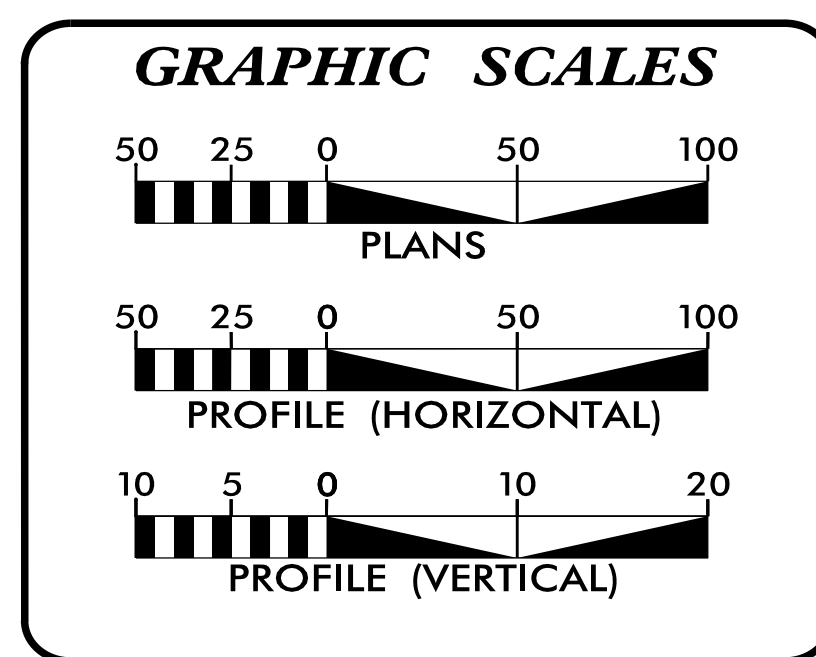

INDEX OF SHEETS

SHEET NO.:	DESCRIPTION:
UO-1	TITLE SHEET
UO-2, UO-3, UO-4, UO-4A, UO-4B	UBO PLAN SHEETS
UO-5 - UO-12	

UTILITY OWNERS WITH CONFLICTS

(A) POWER TRANSMISSION - DUKE ENERGY
(B) POWER DISTRIBUTION - DUKE ENERGY
(C) COMMUNICATIONS TRANSMISSION - AT&T
(D) COMMUNICATIONS - AT&T
(E) COMMUNICATIONS - SPECTRUM
(F) GAS - SHELBY GAS

PREPARED IN THE OFFICE OF:
Michael Baker
INTERNATIONAL
Michael Baker Engineering, Inc.
8000 Regency Parkway, Suite 600
Cary, NC 27518
919-463-5488

Brandy Creech PROJECT UTILITY COORDINATOR
Christina Newsome PROJECT UTILITY TECHNICIAN

DIVISION OF HIGHWAYS
DIVISION 12
1710 E. MARION STREET
P O BOX 47
SHELBY NC 28152
PHONE (980) 552-4200

Larry Carpenter, P.E. DIVISION CONSTRUCTION ENGINEER
Chad Drewery DIVISION UTILITY ENGINEER
Joseph T. Keelington, P.E. PROJECT ENGINEER