


UTILITIES BY OTHERS

ALL PROPOSED UTILITY WORK SHOWN ON THIS SHEET WILL BE DONE BY OTHERS. NO PAYMENT WILL BE MADE TO THE CONTRACTOR FOR PROPOSED UTILITY WORK SHOWN ON THIS SHEET.

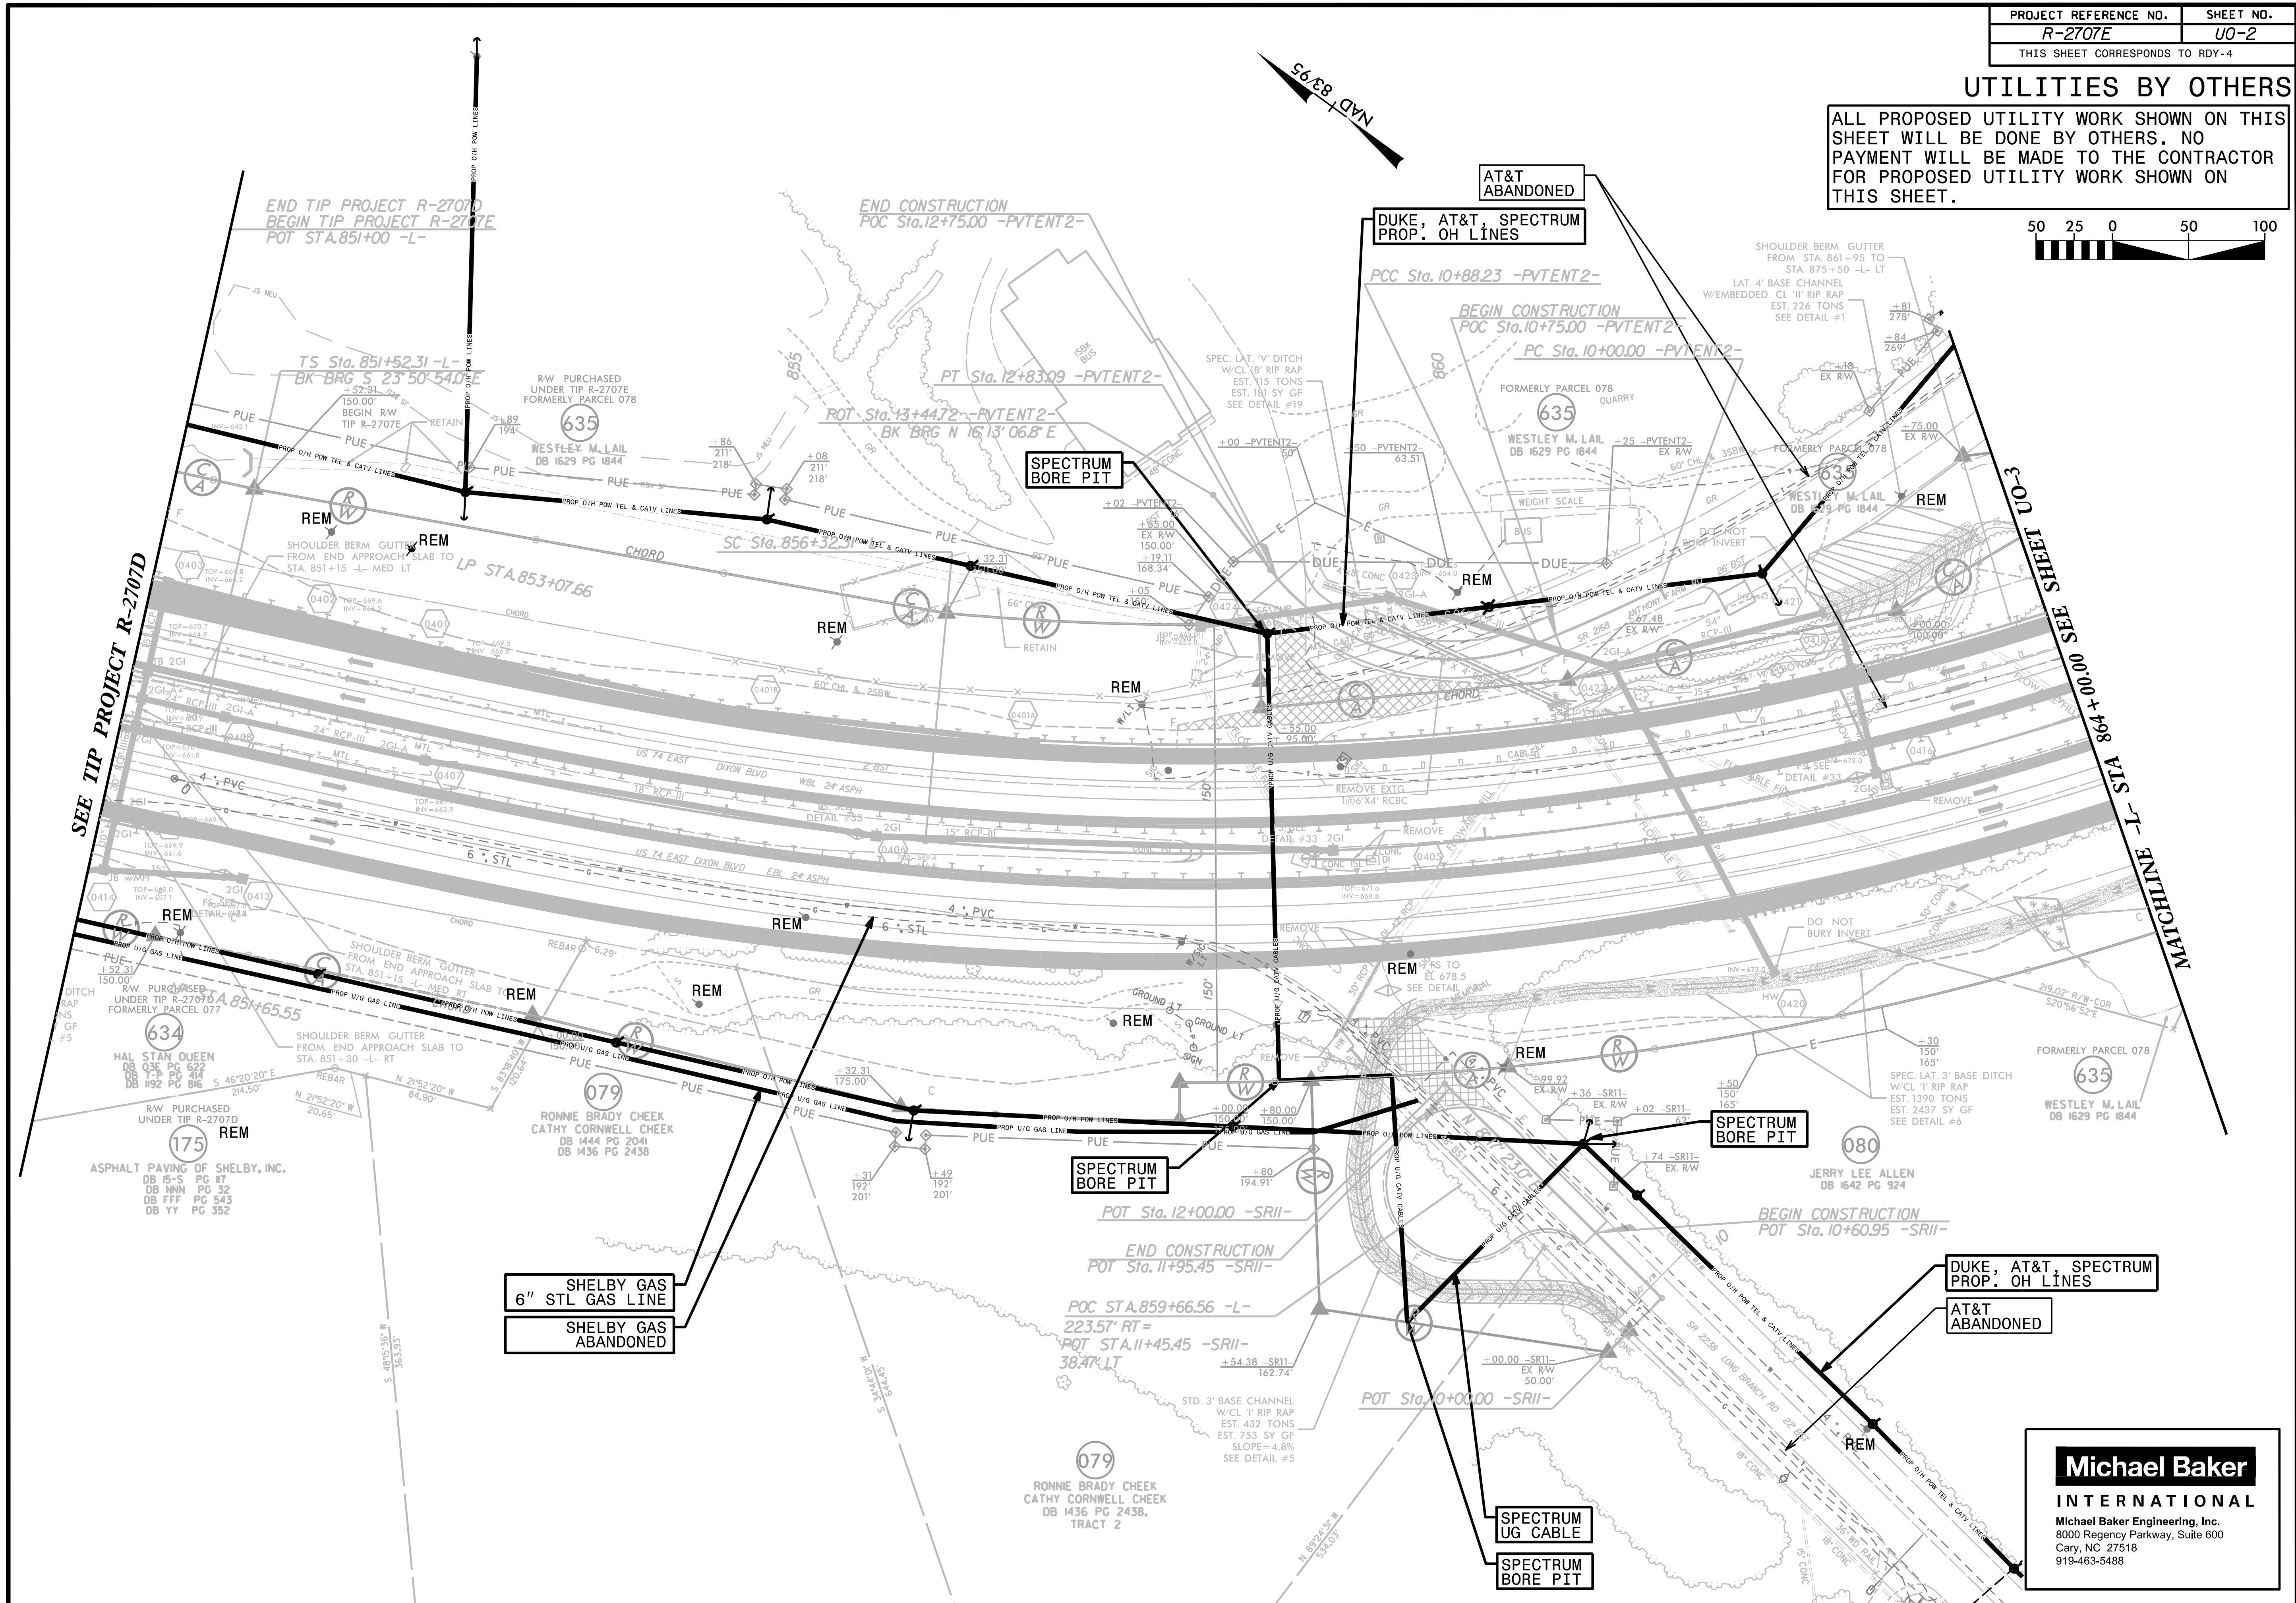

SEE TIP PROJECT R-2707D

SEE SHEET UO-3
-L- STA 864+00.00

SHELBY GAS
6" STL GAS LINE
SHELBY GAS
ABANDONED

SPECTRUM
BORE PIT

AT&T
ABANDONED
DUKE, AT&T, SPECTRUM
PROP. OH LINES

SPECTRUM
BORE PIT

SPECTRUM
BORE PIT

DUKE, AT&T, SPECTRUM
PROP. OH LINES
AT&T
ABANDONED

SPECTRUM
UG CABLE

SPECTRUM
BORE PIT

Michael Baker
INTERNATIONAL
Michael Baker Engineering, Inc.
8000 Regency Parkway, Suite 600
Cary, NC 27518
919-463-5488