


UTILITIES BY OTHERS

ALL PROPOSED UTILITY WORK SHOWN ON THIS SHEET WILL BE DONE BY OTHERS. NO PAYMENT WILL BE MADE TO THE CONTRACTOR FOR PROPOSED UTILITY WORK SHOWN ON THIS SHEET.

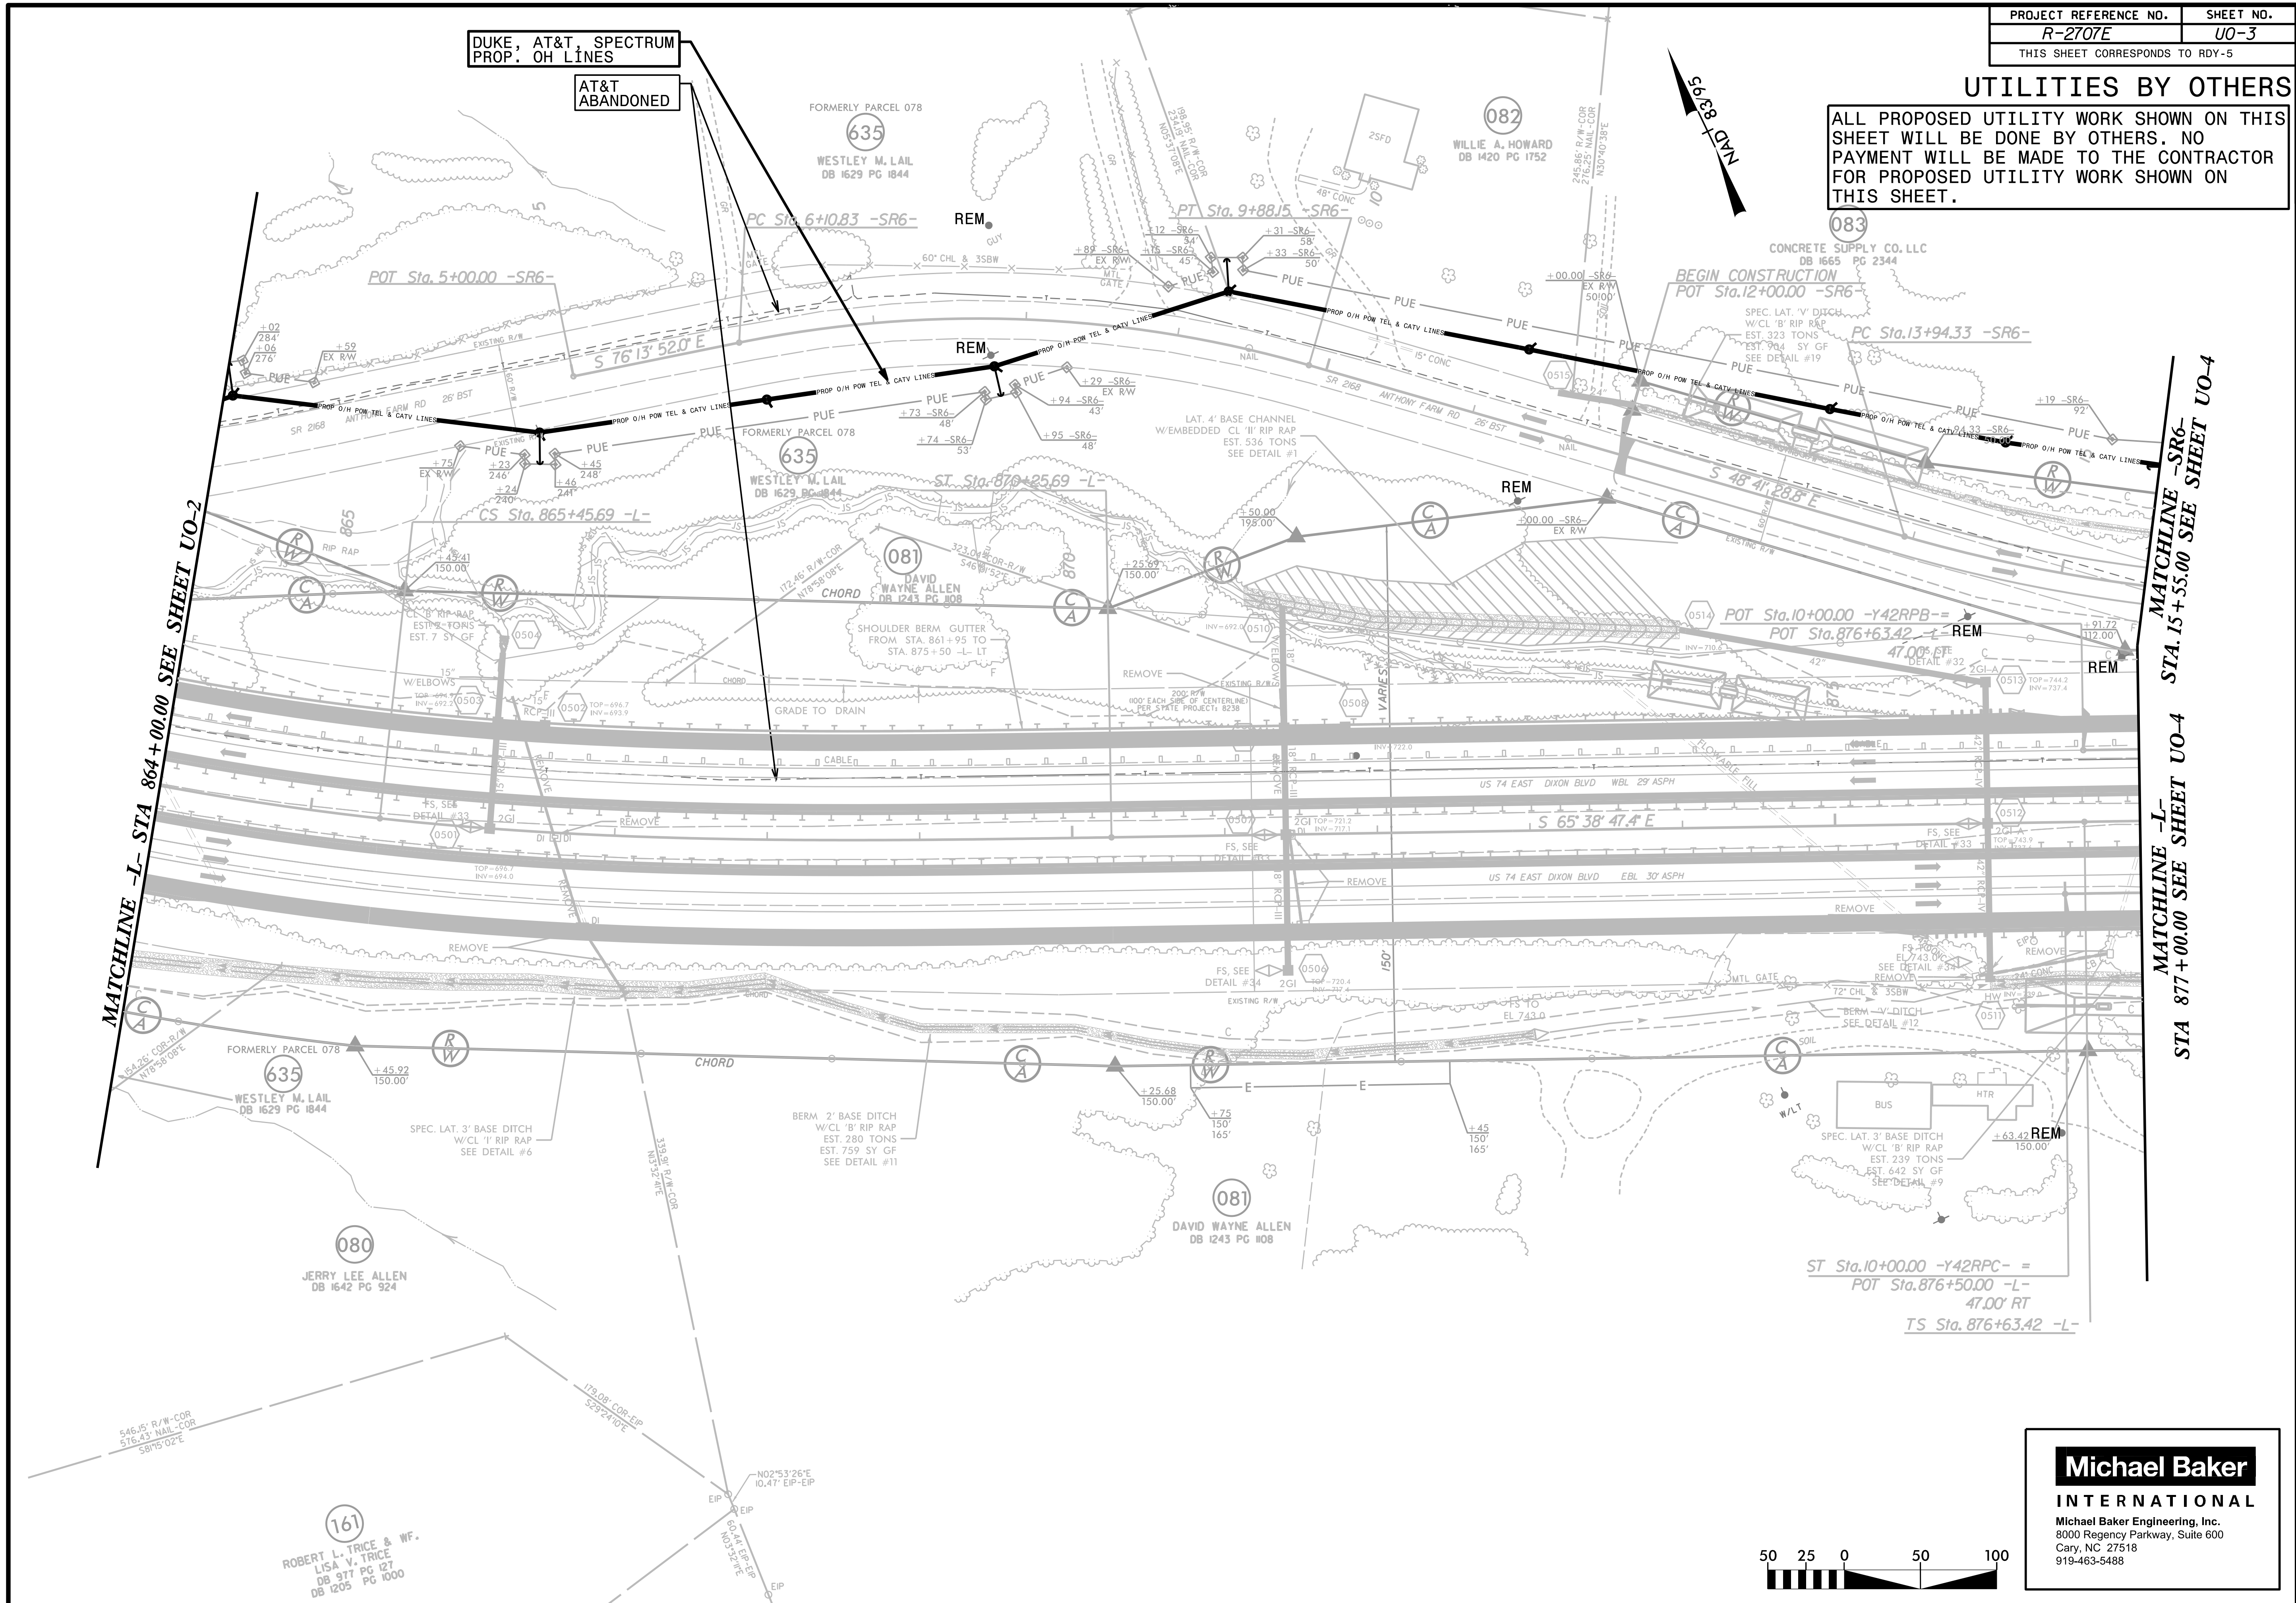

MATCHLINE -L- STA 864+00.00 SEE SHEET UO-2

MATCHLINE -SR6- STA. 15+55.00 SEE SHEET UO-4

MATCHLINE -L- STA 877+00.00 SEE SHEET UO-4

161
ROBERT L. TRICE & WF.
LISA V. TRICE
DB 977 PG 127
DB 1205 PG 1000



Michael Baker
INTERNATIONAL
Michael Baker Engineering, Inc.
8000 Regency Parkway, Suite 600
Cary, NC 27518
919-463-5488