


### UTILITIES BY OTHERS

ALL PROPOSED UTILITY WORK SHOWN ON THIS SHEET WILL BE DONE BY OTHERS. NO PAYMENT WILL BE MADE TO THE CONTRACTOR FOR PROPOSED UTILITY WORK SHOWN ON THIS SHEET.

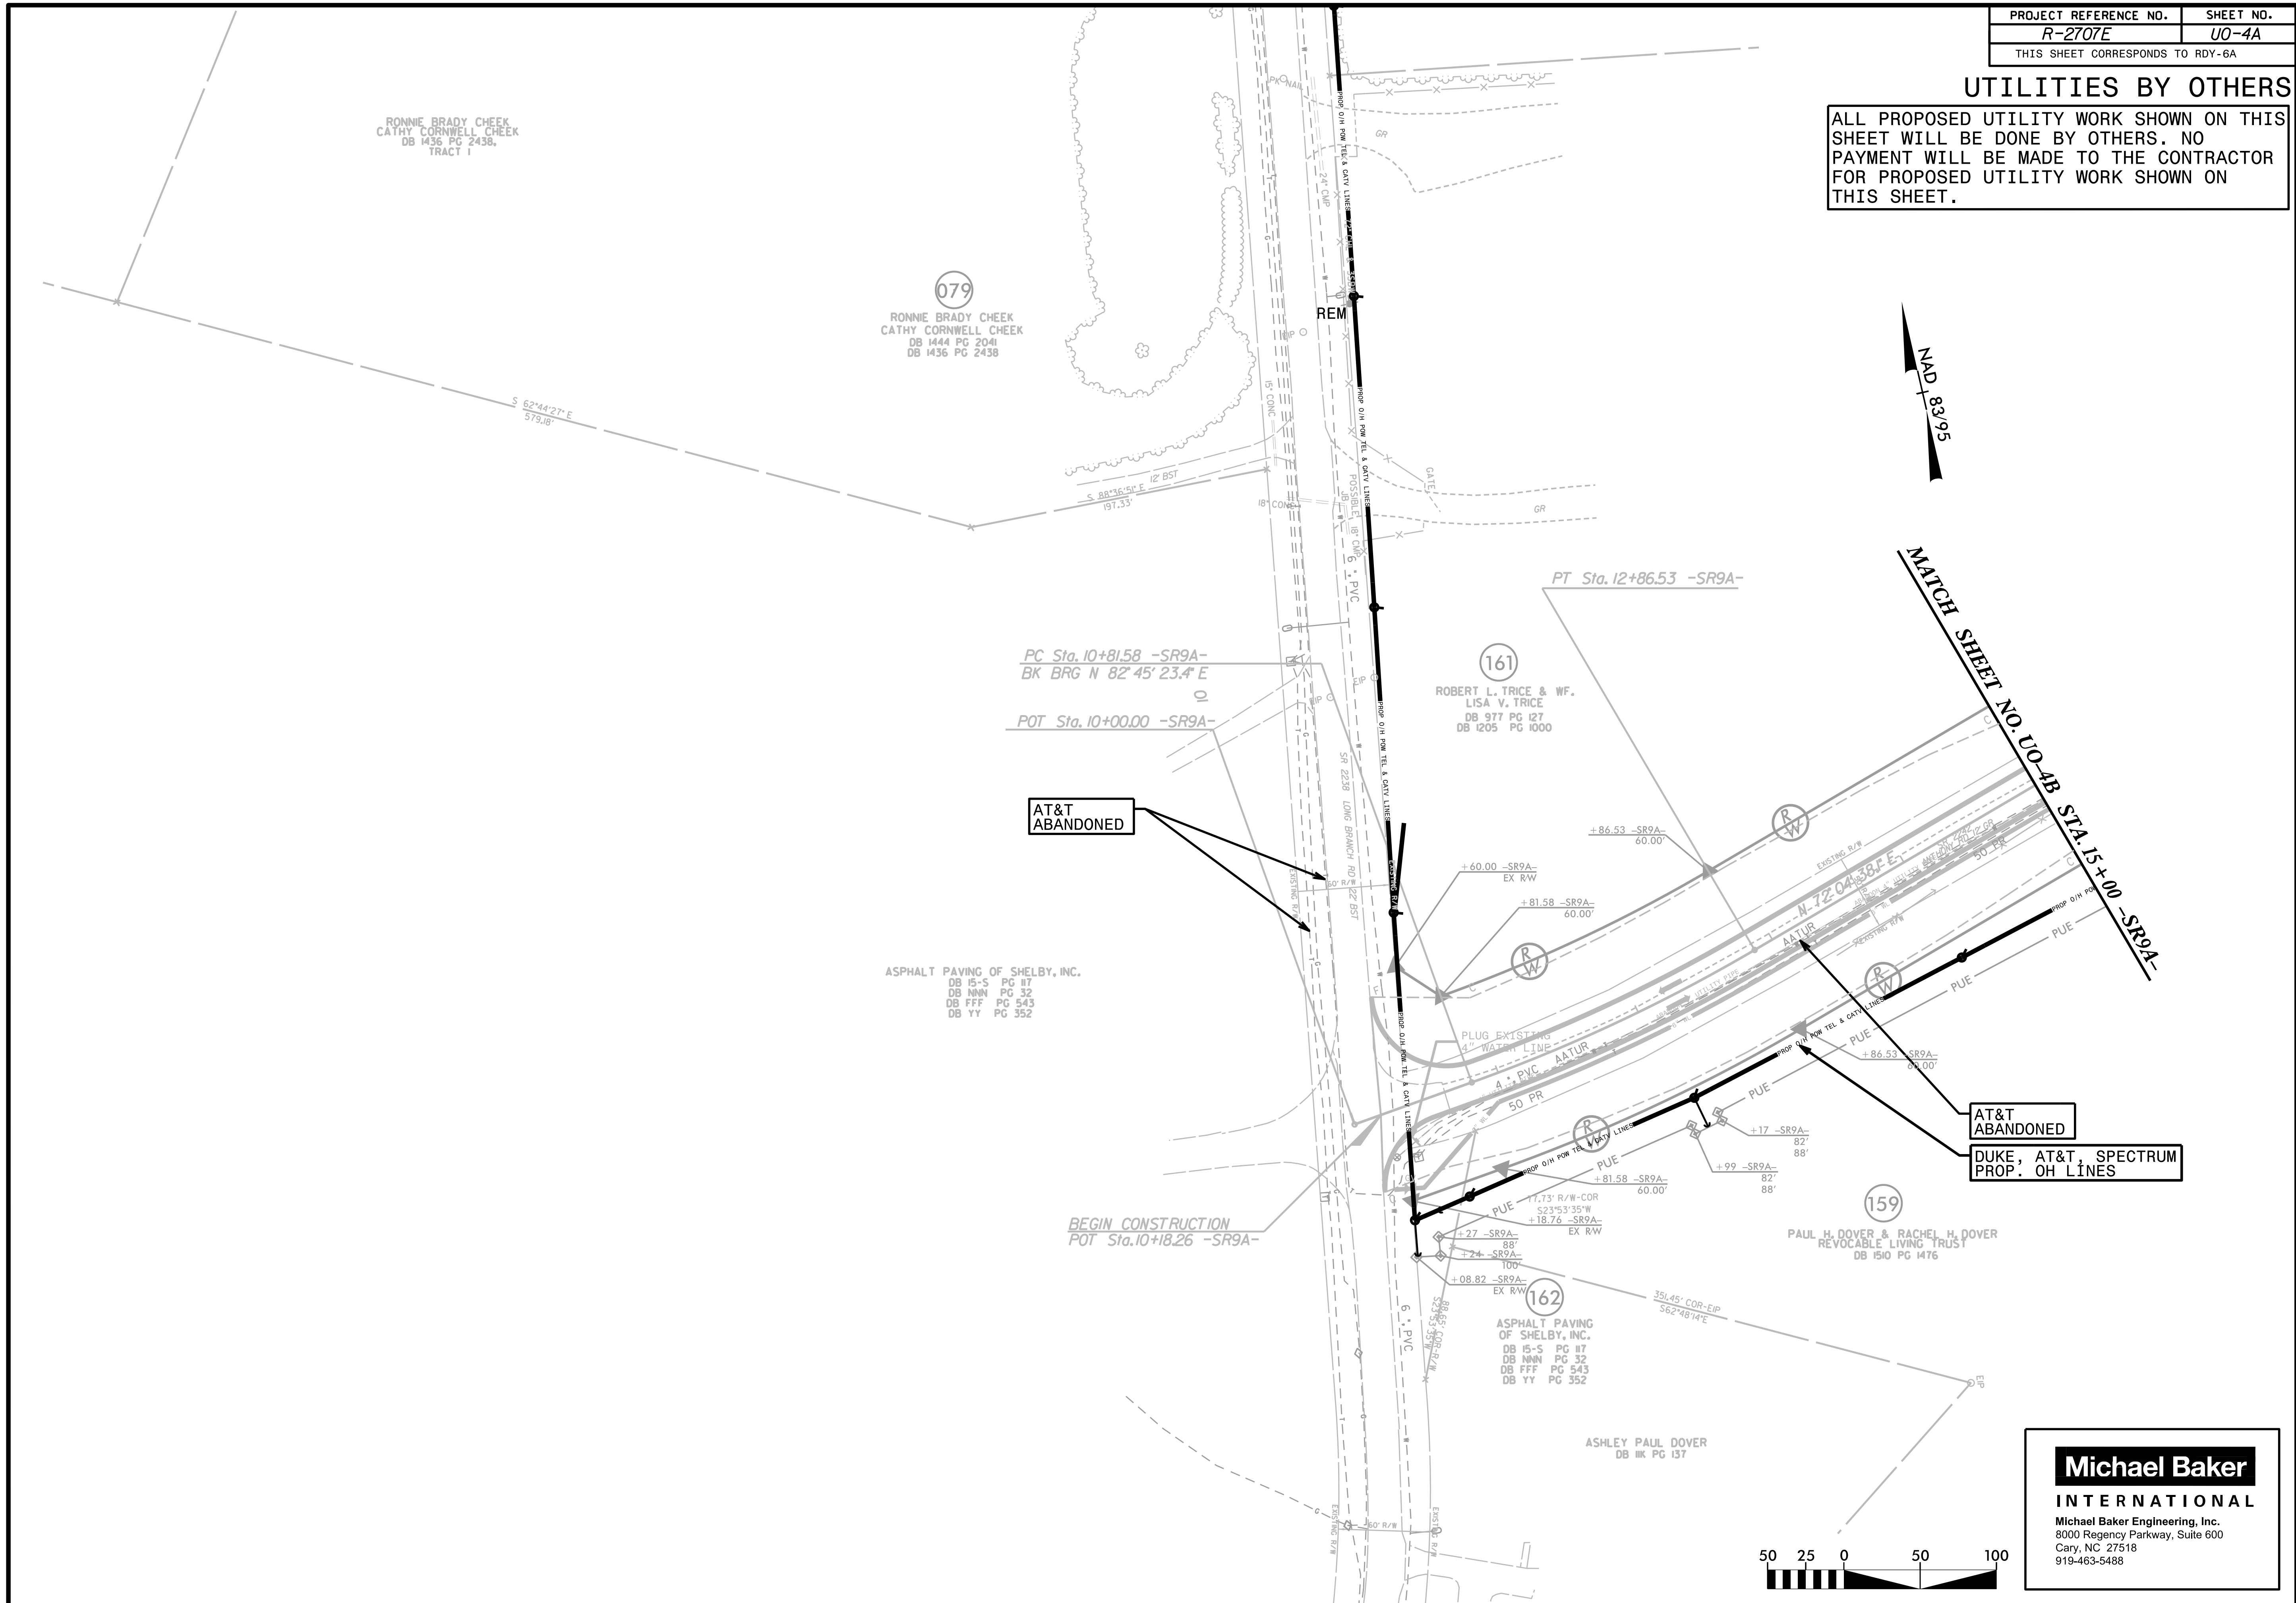

**Michael Baker**  
**INTERNATIONAL**  
 Michael Baker Engineering, Inc.  
 8000 Regency Parkway, Suite 600  
 Cary, NC 27518  
 919-463-5488