
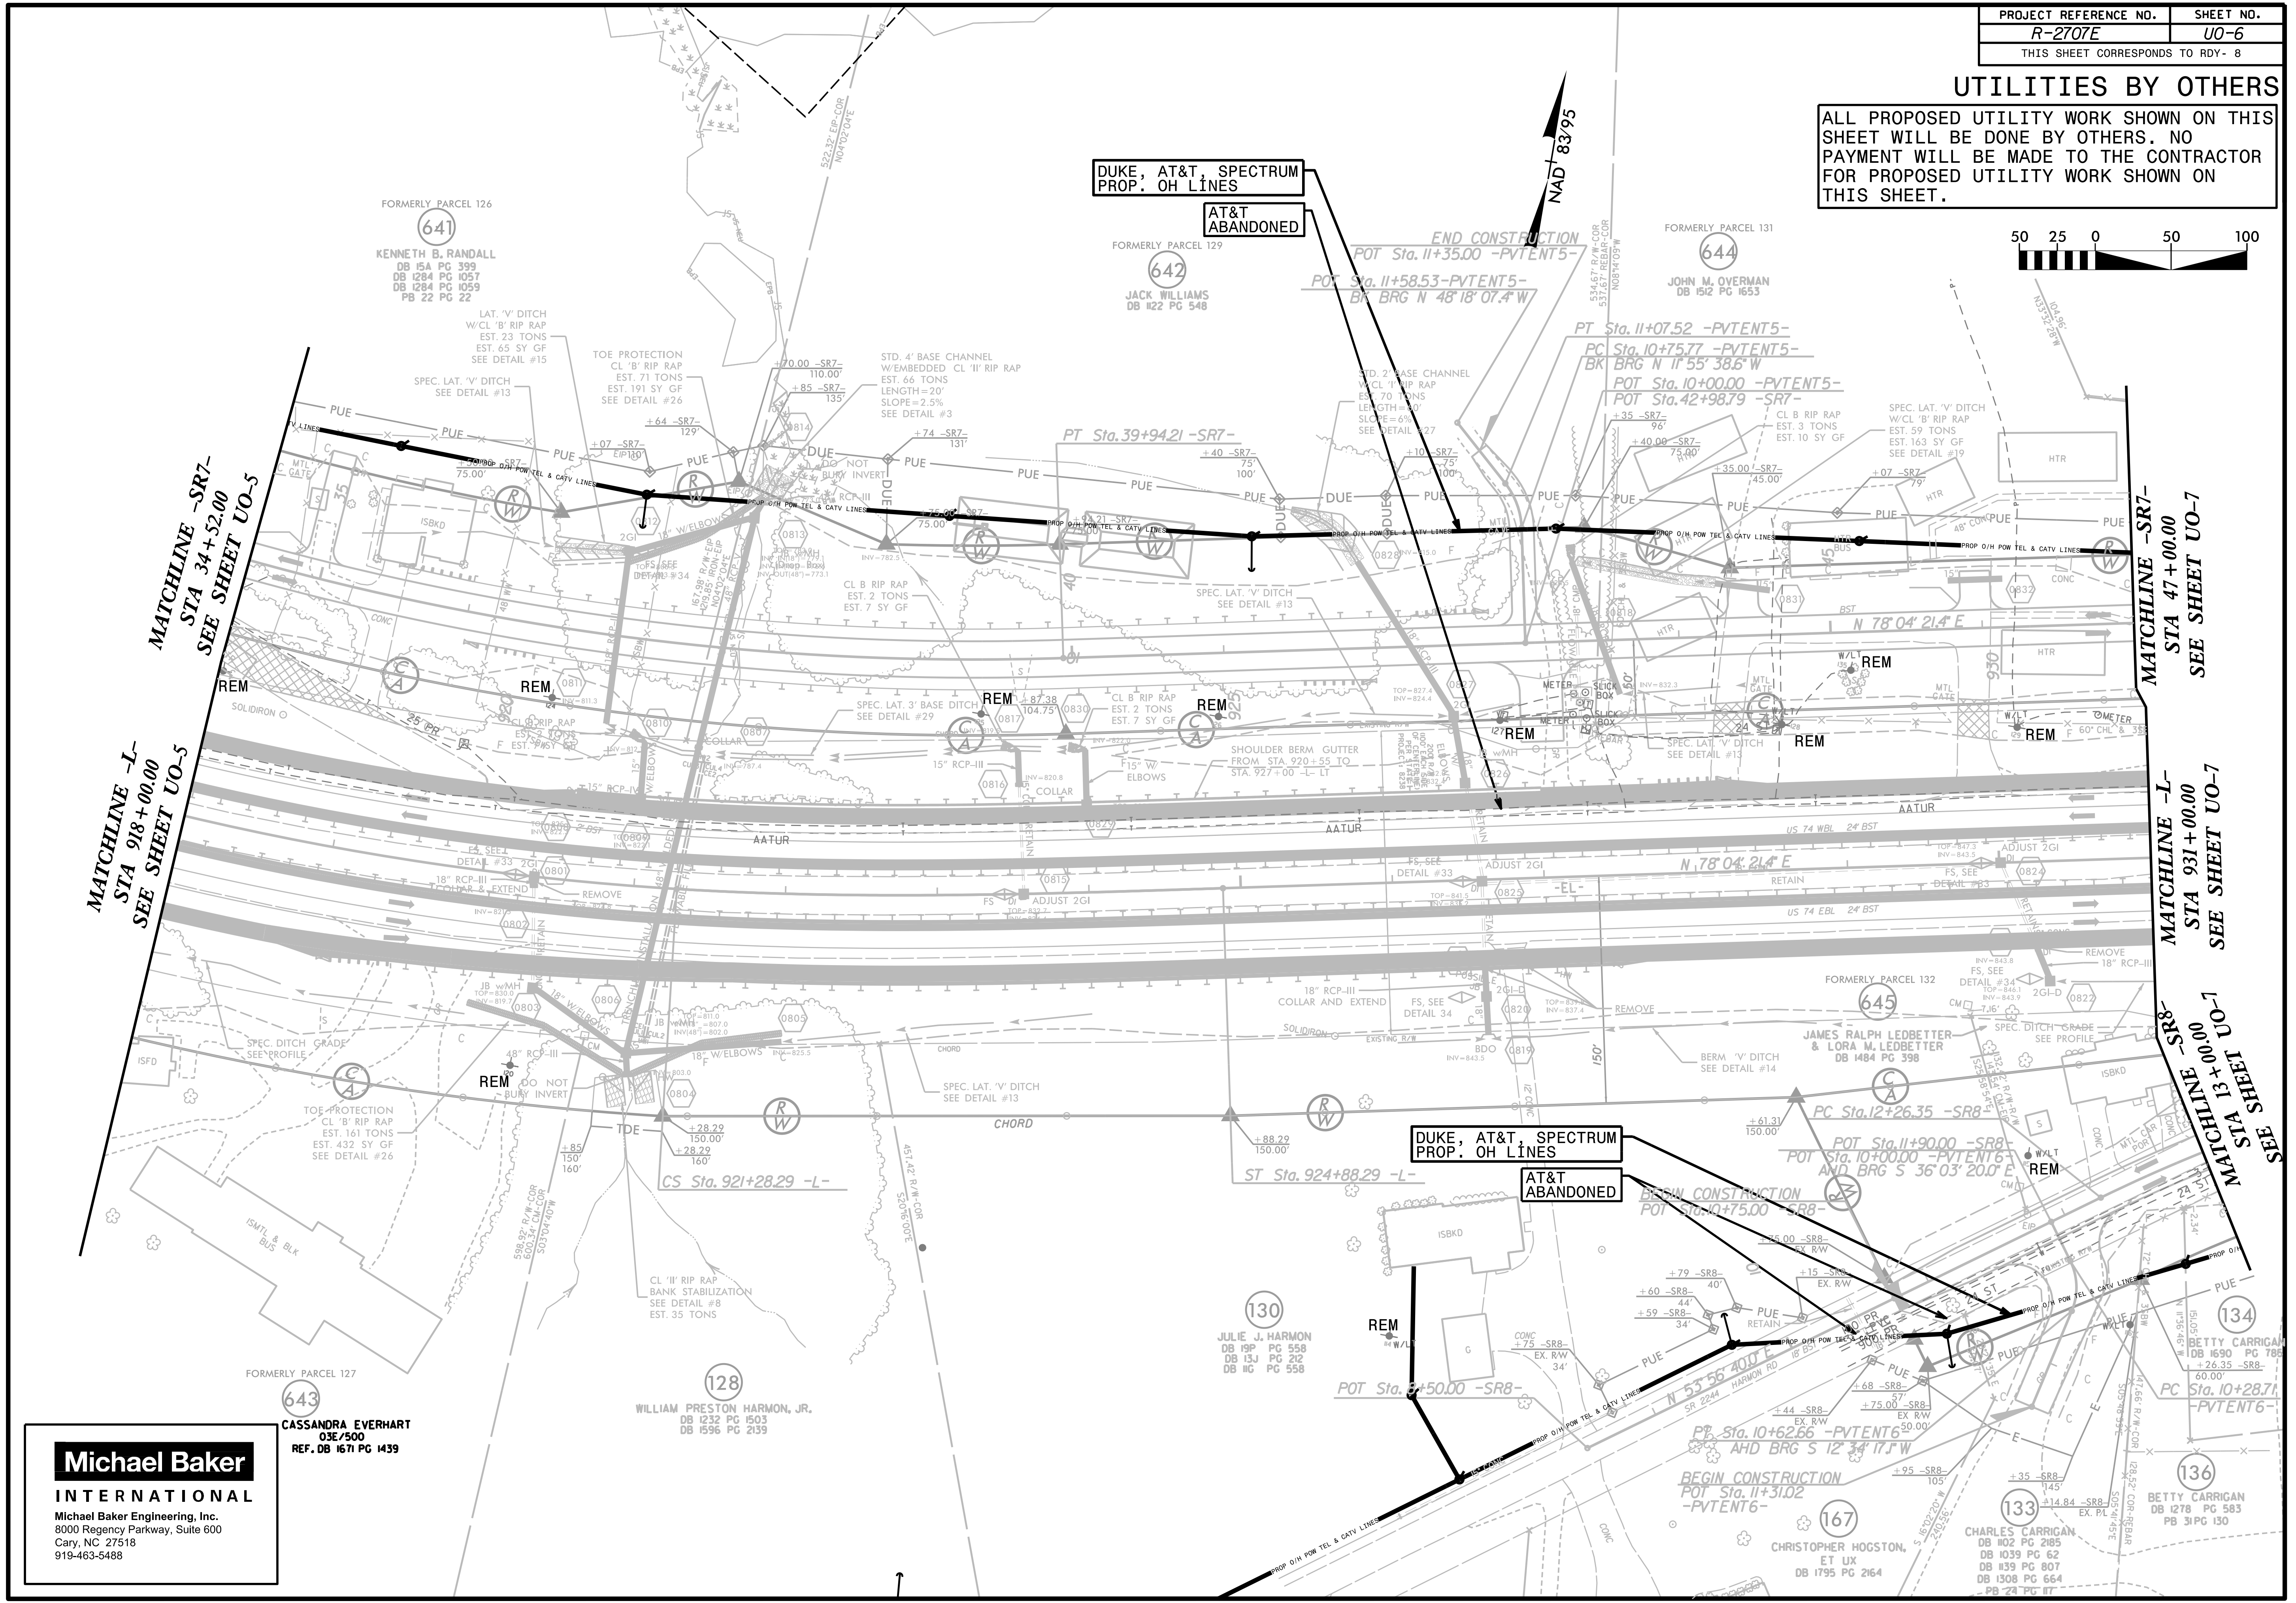


UTILITIES BY OTHERS

ALL PROPOSED UTILITY WORK SHOWN ON THIS SHEET WILL BE DONE BY OTHERS. NO PAYMENT WILL BE MADE TO THE CONTRACTOR FOR PROPOSED UTILITY WORK SHOWN ON THIS SHEET.

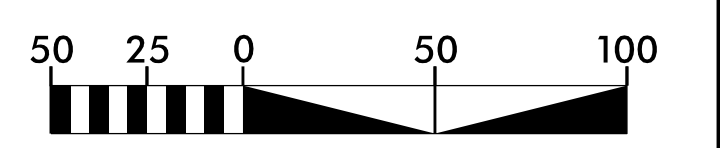

Michael Baker INTERNATIONAL
 Michael Baker Engineering, Inc.
 8000 Regency Parkway, Suite 600
 Cary, NC 27518
 919-463-5488

CASSANDRA EVERHART
 OSE/500
 REF. DB 1671 PG 1439

WILLIAM PRESTON HARMON, JR.
 DB 1232 PG 1503
 DB 1596 PG 2139

JULIE J. HARMON
 DB 1314 PG 22
 DB 1630 PG 558

CHARLES CARRIGAN
 DB 102 PG 215
 DB 1039 PG 62
 DB 1139 PG 807
 DB 1308 PG 664
 DB 24 PG 11

BETTY CARRIGAN
 DB 1278 PG 583
 PB 31 PG 130