


UTILITIES BY OTHERS

ALL PROPOSED UTILITY WORK SHOWN ON THIS SHEET WILL BE DONE BY OTHERS. NO PAYMENT WILL BE MADE TO THE CONTRACTOR FOR PROPOSED UTILITY WORK SHOWN ON THIS SHEET.



NAD 83/95

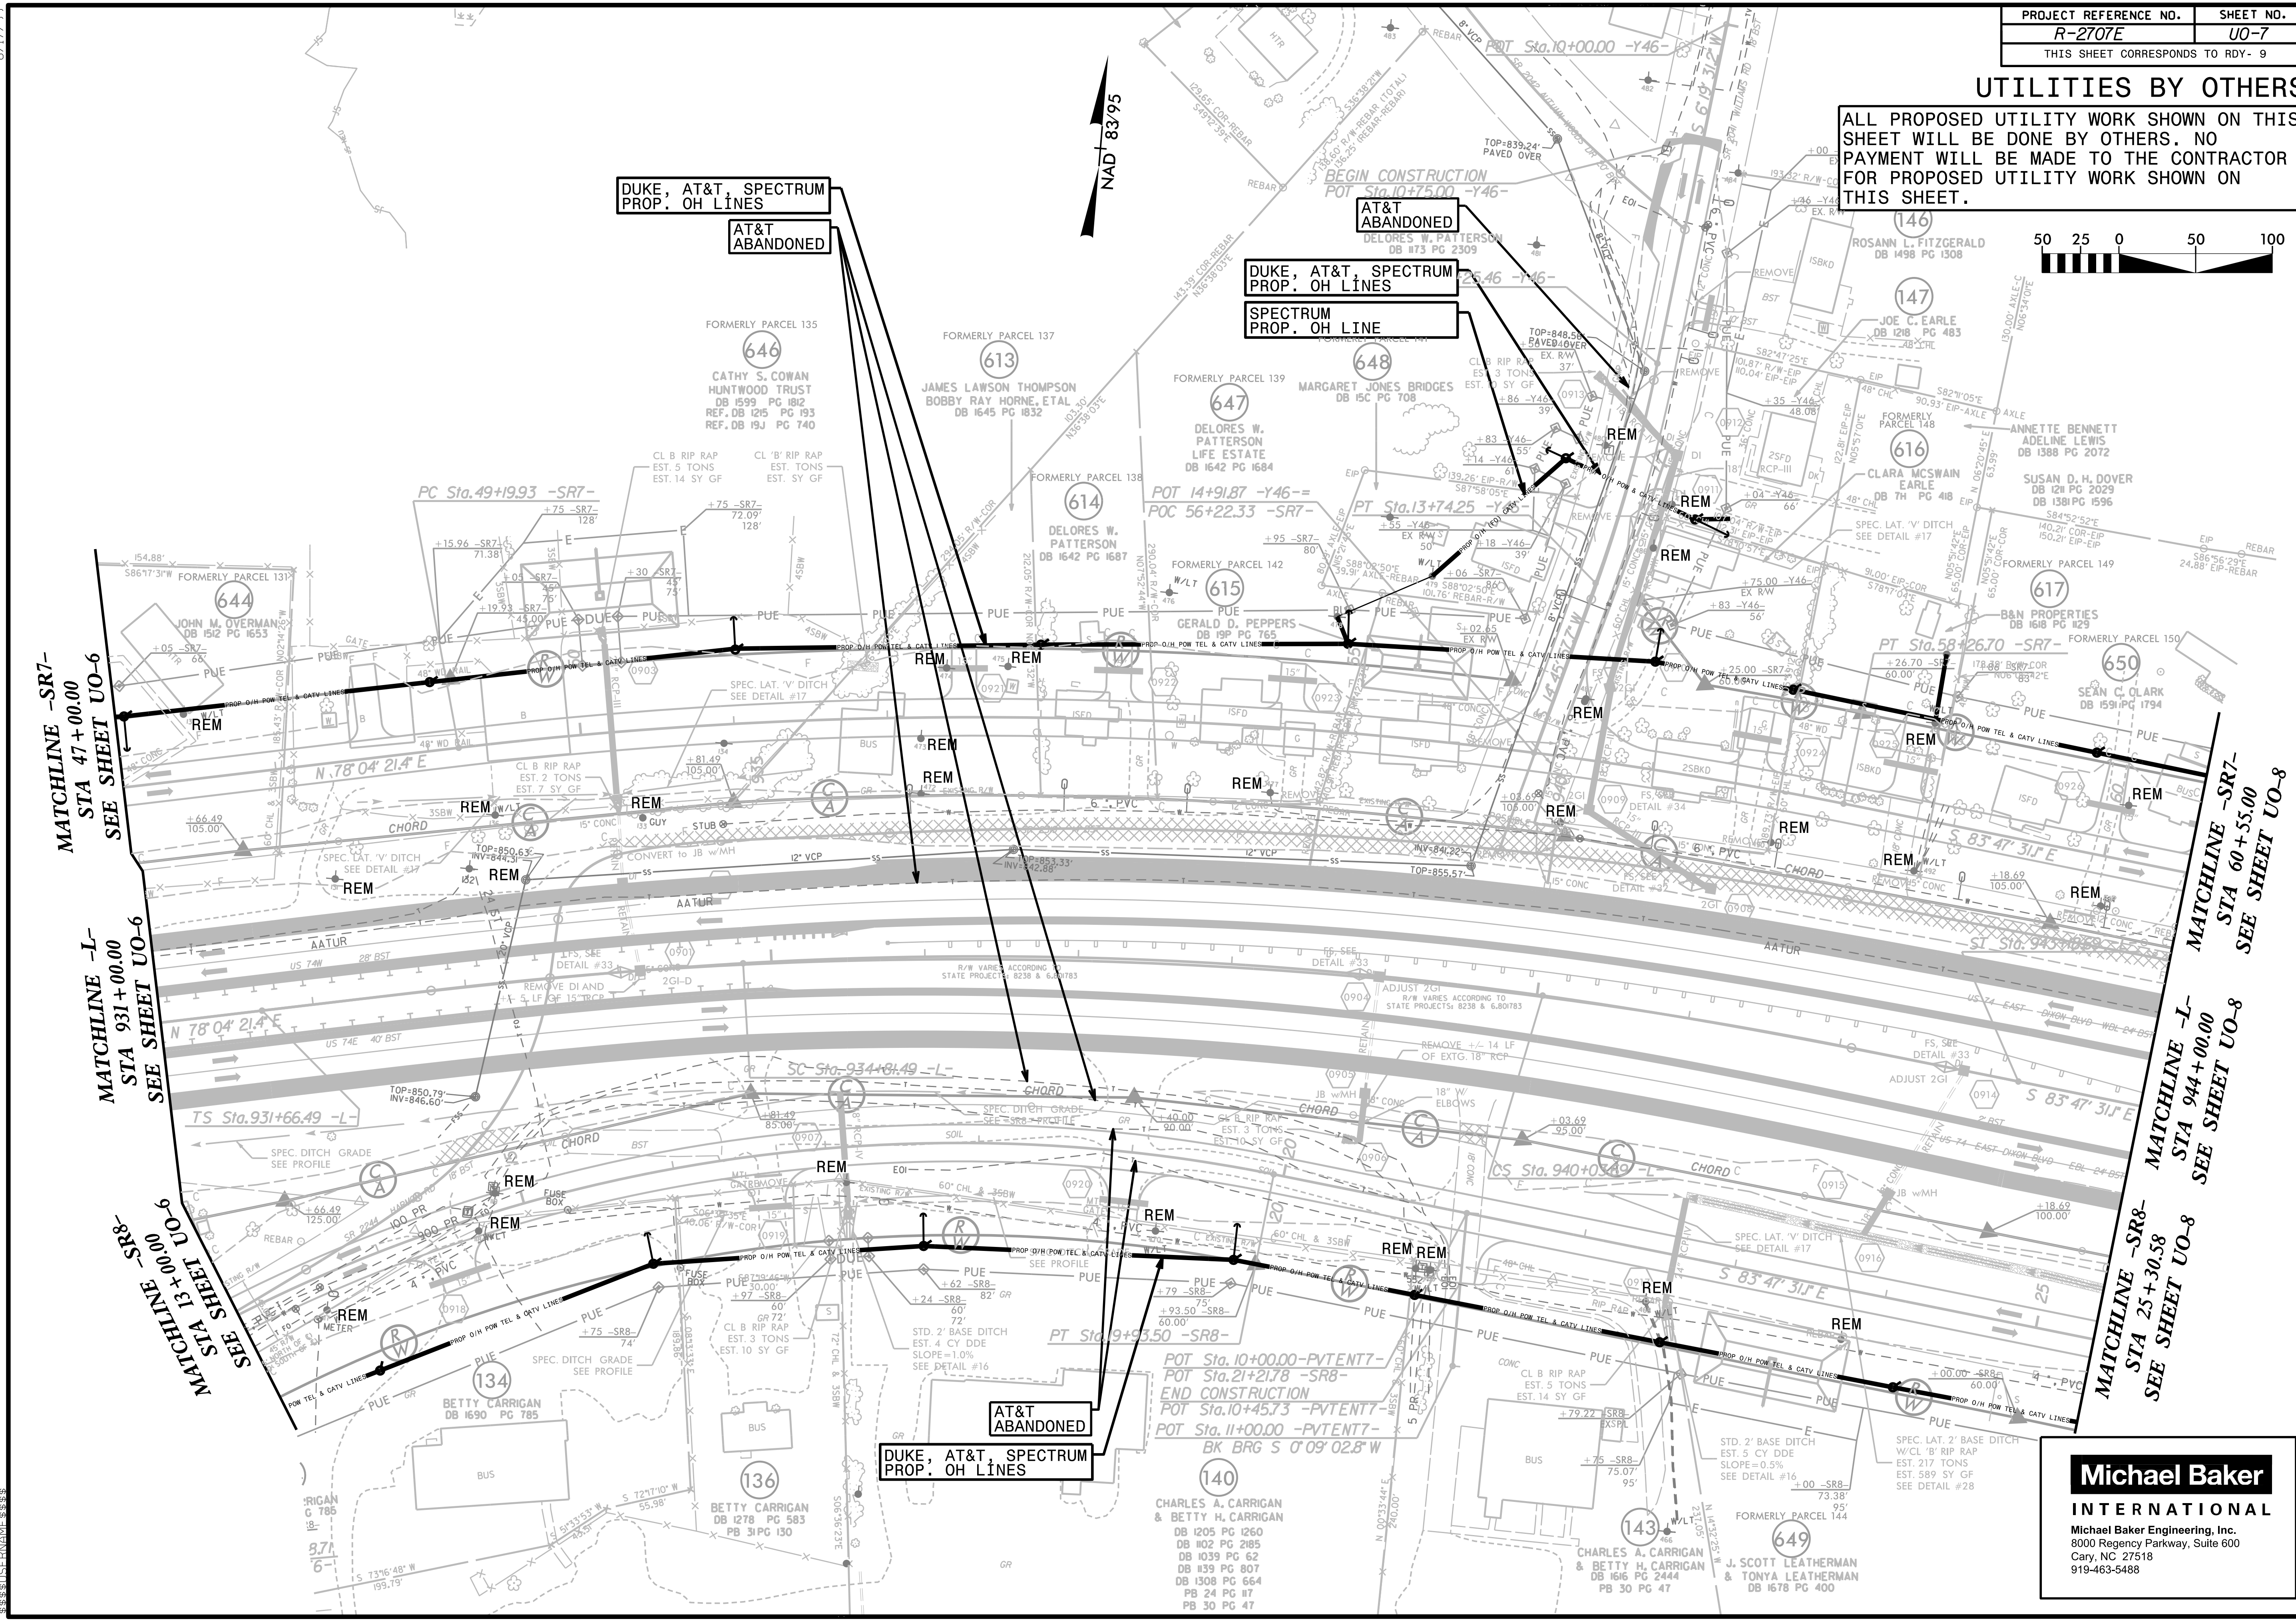

MATCHLINE -SR7-
STA 47+00.00
SEE SHEET U0-6

MATCHLINE -L-
STA 931+00.00
SEE SHEET U0-6

MATCHLINE -SR8-
SEE STA 13+00.00
SEE SHEET U0-6

MATCHLINE -SR7-
STA 60+55.00
SEE SHEET U0-8

MATCHLINE -L-
STA 944+00.00
SEE SHEET U0-8

MATCHLINE -SR8-
STA 25+30.58
SEE SHEET U0-8

DUKE, AT&T, SPECTRUM
PROP. OH LINES

DUKE, AT&T, SPECTRUM
PROP. OH LINE

AT&T
ABANDONED

AT&T
ABANDONED

Michael Baker INTERNATIONAL
 Michael Baker Engineering, Inc.
 8000 Regency Parkway, Suite 600
 Cary, NC 27518
 919-463-5488