


UTILITIES BY OTHERS

ALL PROPOSED UTILITY WORK SHOWN ON THIS SHEET WILL BE DONE BY OTHERS. NO PAYMENT WILL BE MADE TO THE CONTRACTOR FOR PROPOSED UTILITY WORK SHOWN ON THIS SHEET.

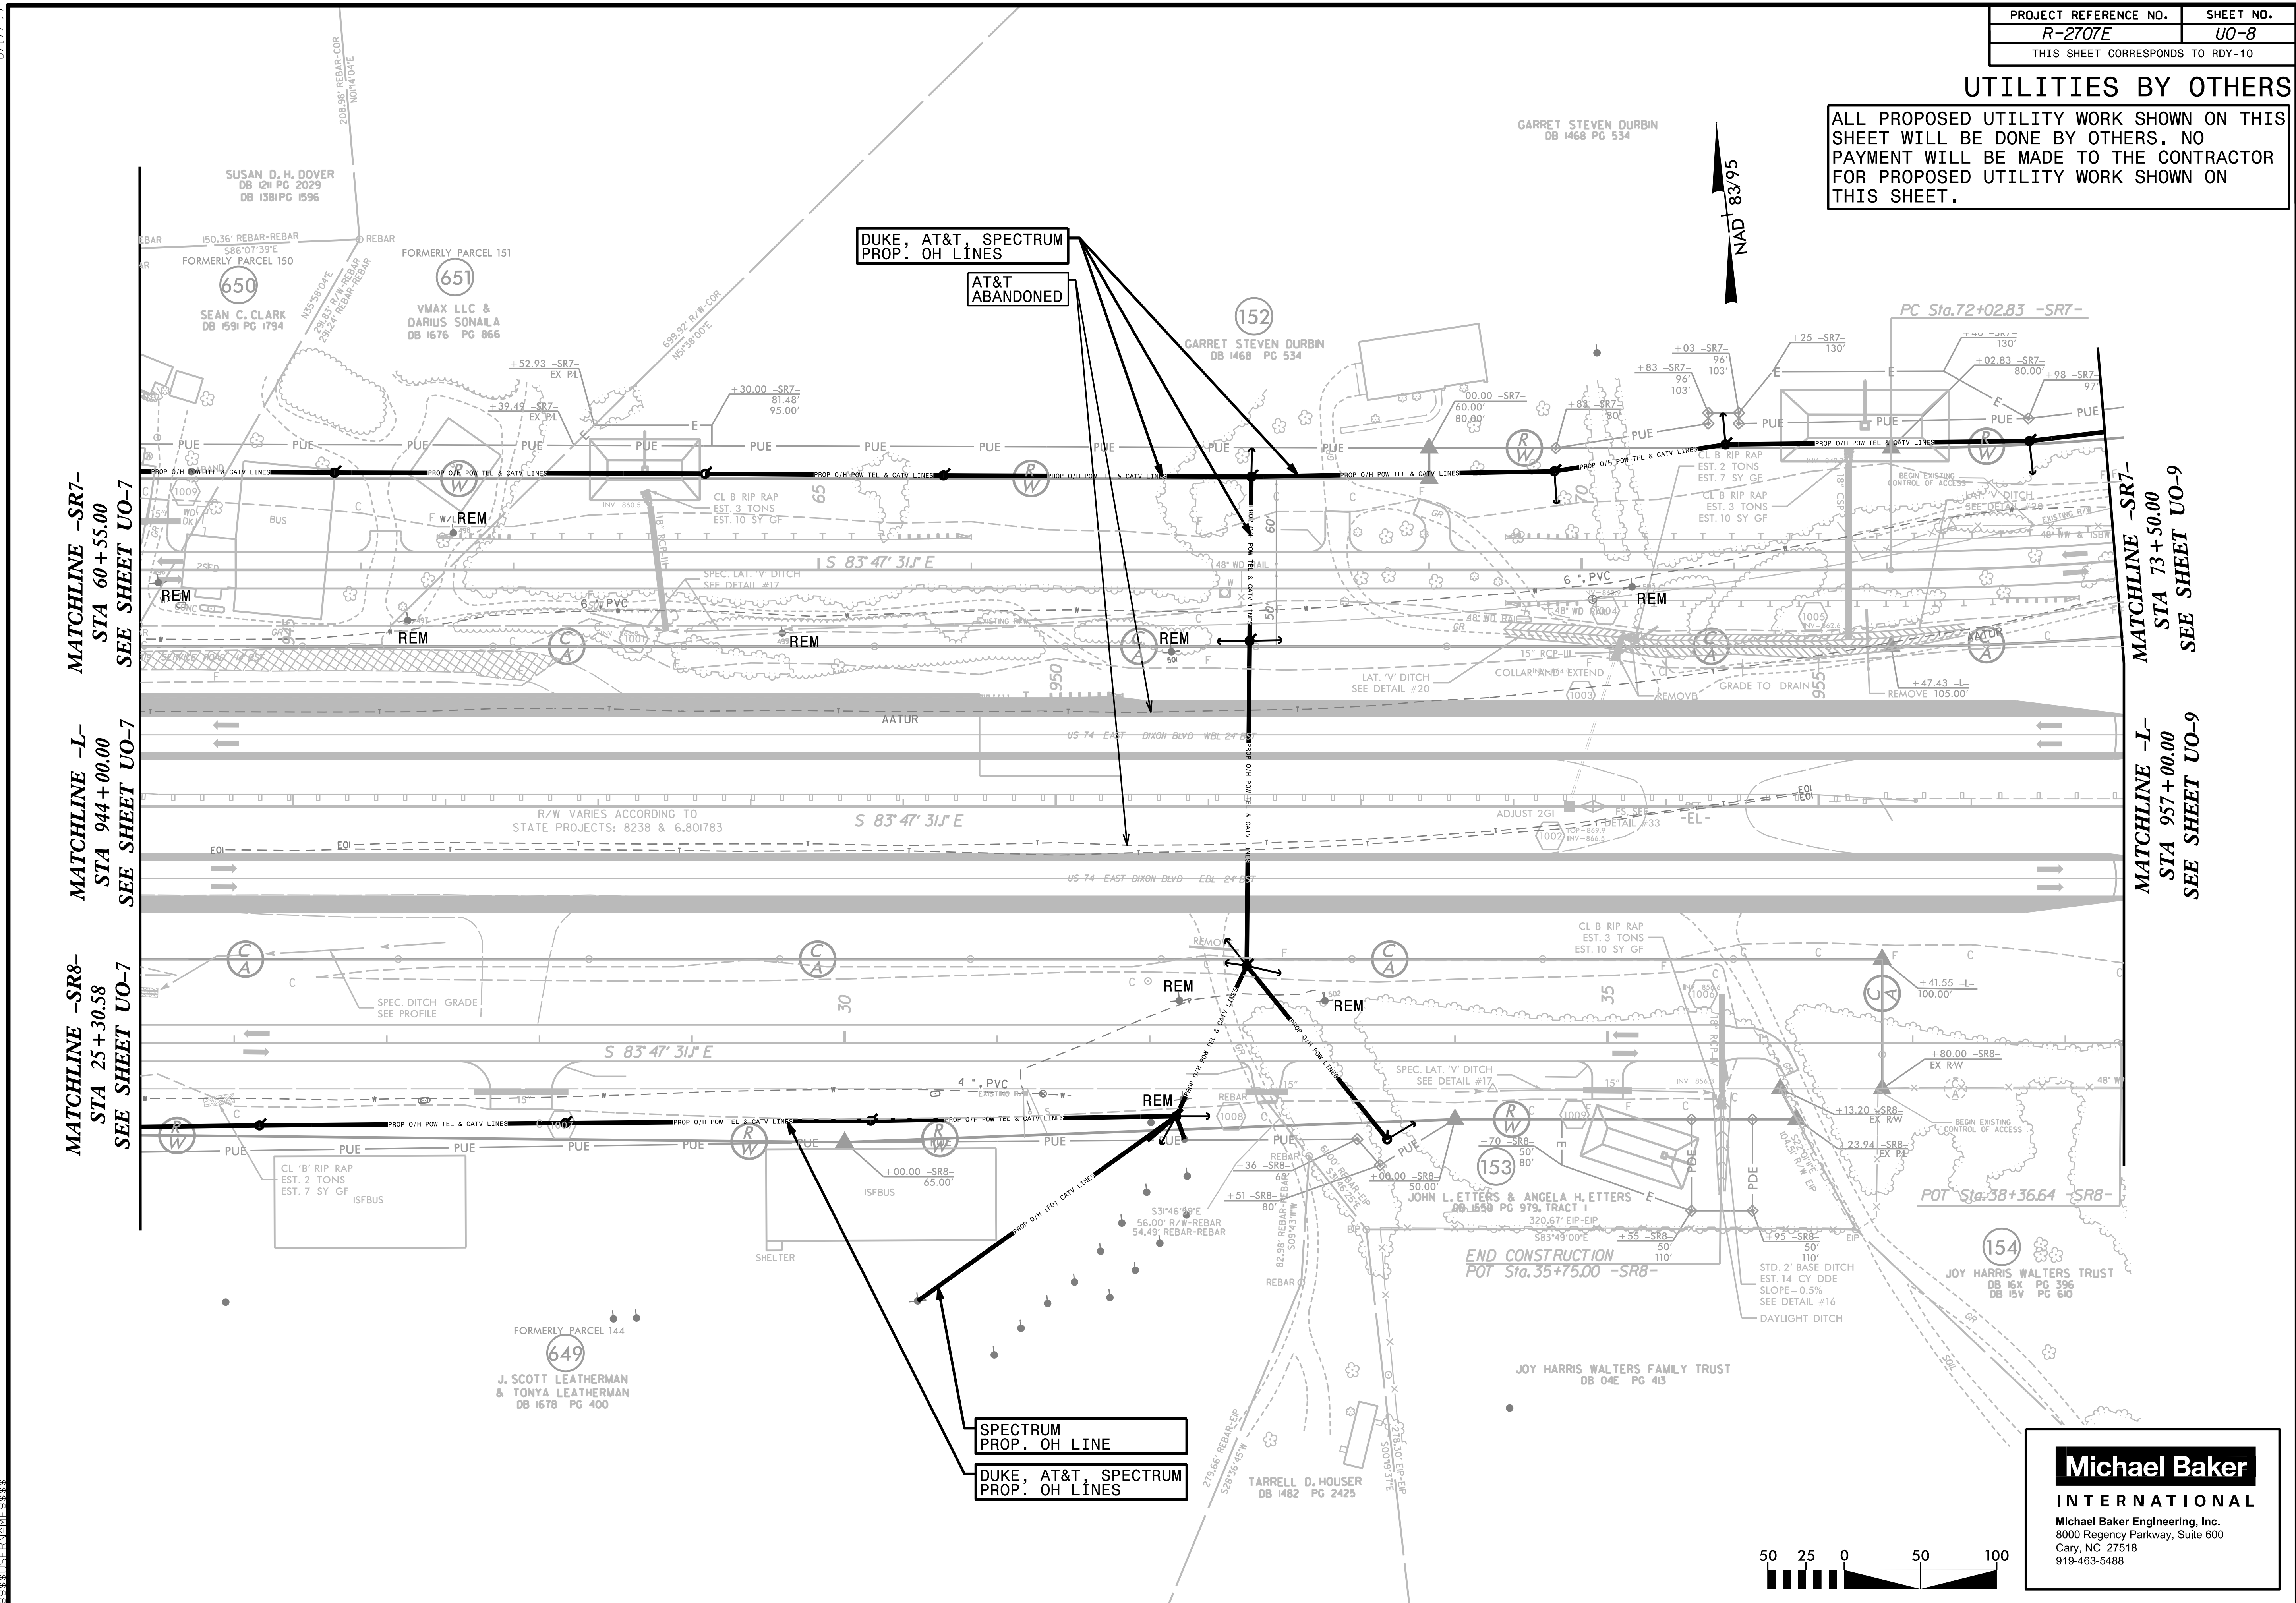

DUKE, AT&T, SPECTRUM
PROP. OH LINES

AT&T
ABANDONED

SPECTRUM
PROP. OH LINE

DUKE, AT&T, SPECTRUM
PROP. OH LINES

Michael Baker
INTERNATIONAL
Michael Baker Engineering, Inc.
8000 Regency Parkway, Suite 600
Cary, NC 27518
919-463-5488



8.17.99
 C:\PROJECTS\2707E\DWG\UO-8.DWG
 PLOT DATE: 11/11/2011 11:11:11 AM
 PLOT SCALE: 1"=40'
 PLOT SHEET: UO-8
 PLOT TITLE: UTILITIES BY OTHERS
 PLOT USER: JLM
 PLOT DEVICE: HP DesignJet 5000