


UTILITIES BY OTHERS


ALL PROPOSED UTILITY WORK SHOWN ON THIS SHEET WILL BE DONE BY OTHERS. NO PAYMENT WILL BE MADE TO THE CONTRACTOR FOR PROPOSED UTILITY WORK SHOWN ON THIS SHEET.

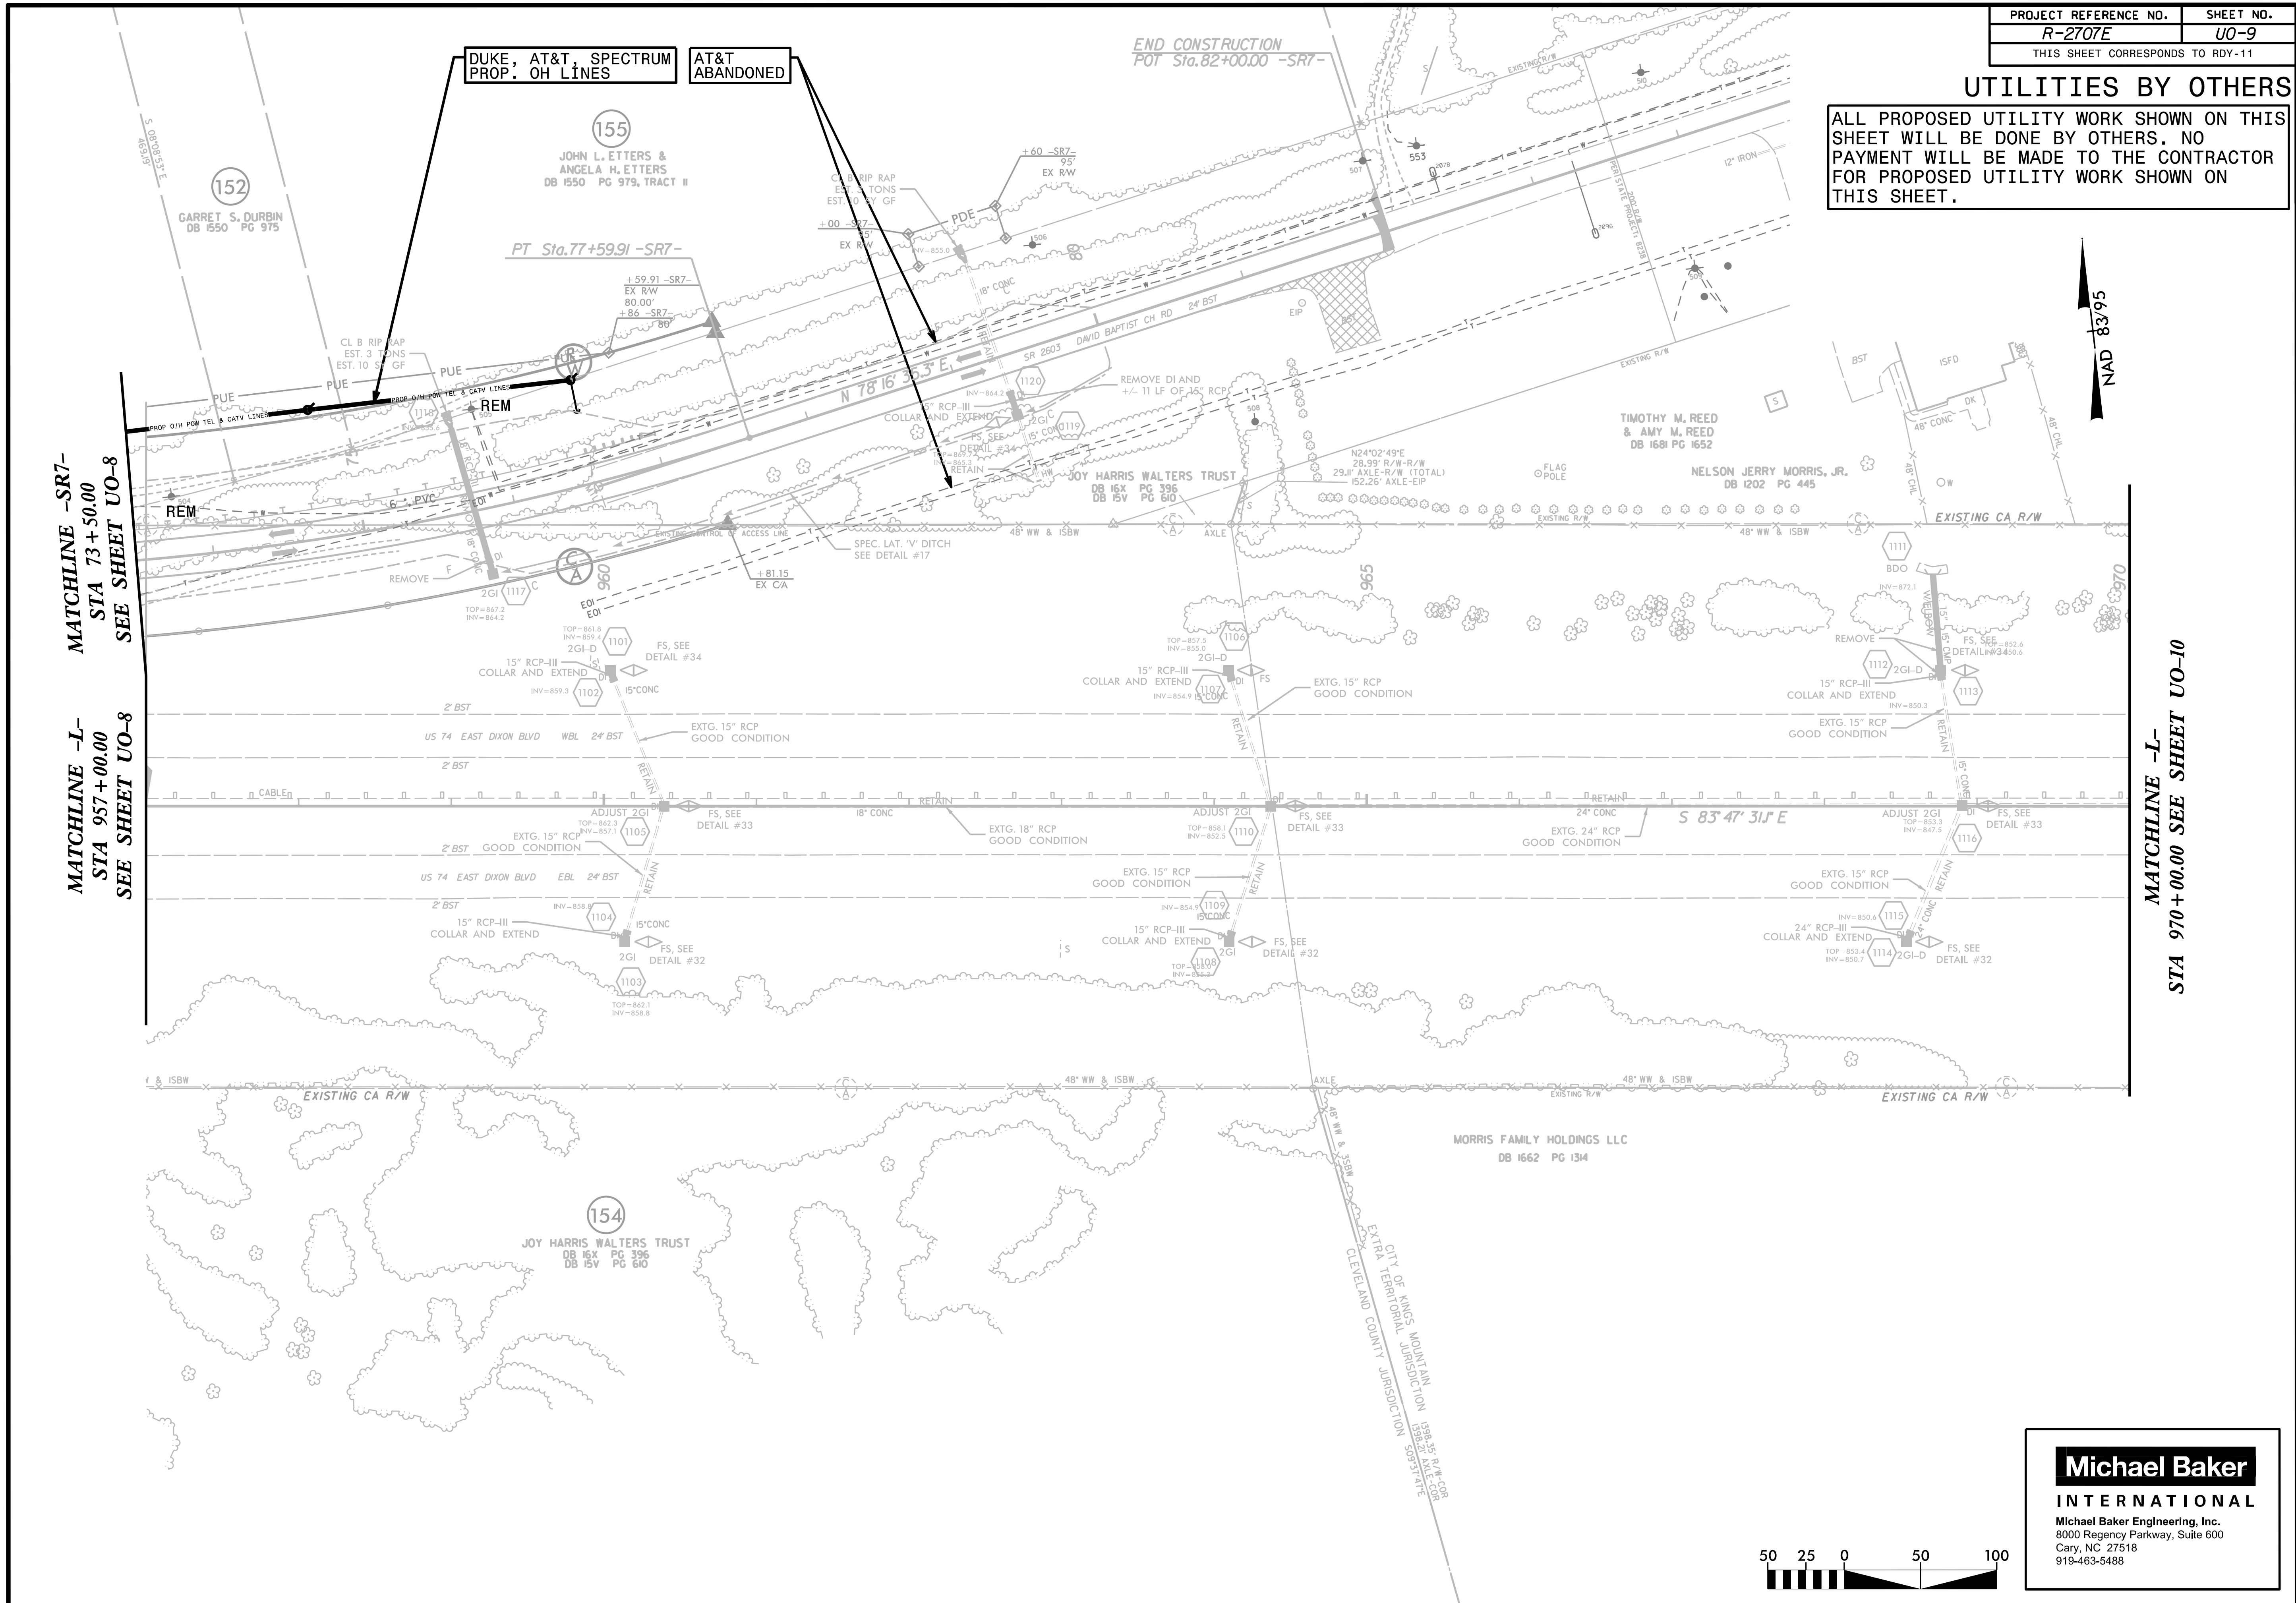

MATCHLINE -SR7-
STA 73+50.00
SEE SHEET UO-8

MATCHLINE -L-
STA 957+00.00
SEE SHEET UO-8

MATCHLINE -L-
STA 970+00.00
SEE SHEET UO-10

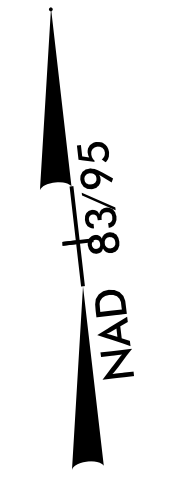

Michael Baker
INTERNATIONAL
Michael Baker Engineering, Inc.
8000 Regency Parkway, Suite 600
Cary, NC 27518
919-463-5488