


6/23/16




PROJ. REFERENCE NO.	SHEET NO.
R-2707E	X-14

290 280 270 260 250 240 230 220 210 200 190 180 170 160 150 140 130 120 110 100 90 80 70 60 50 40 30 20 10 0 10

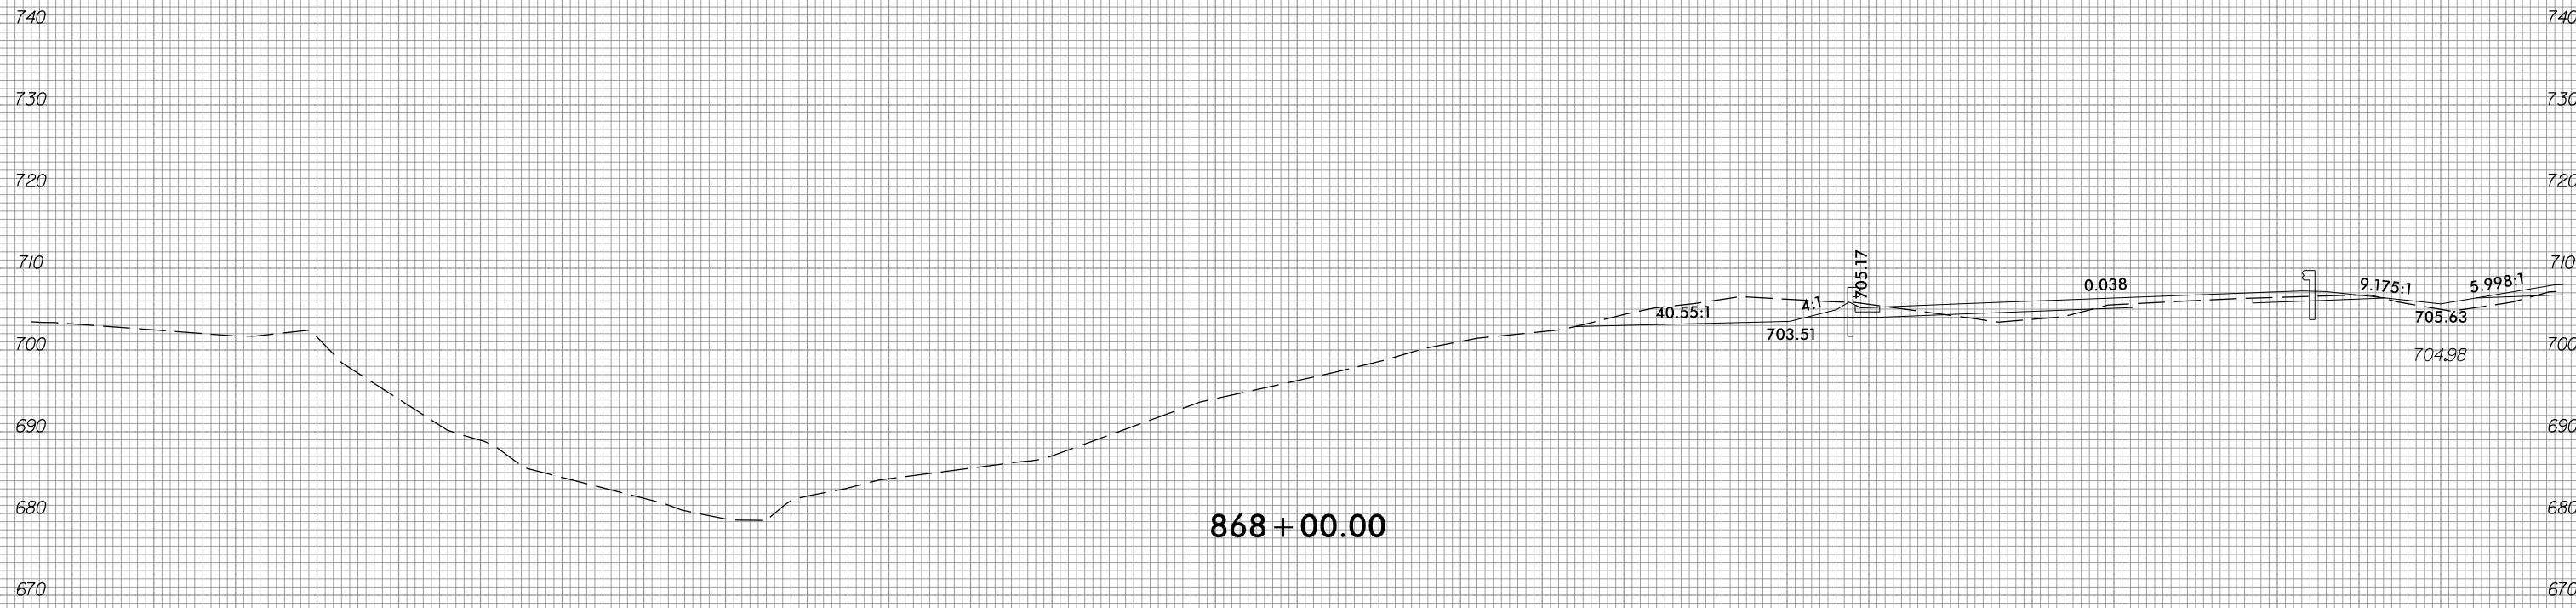

868+00.00

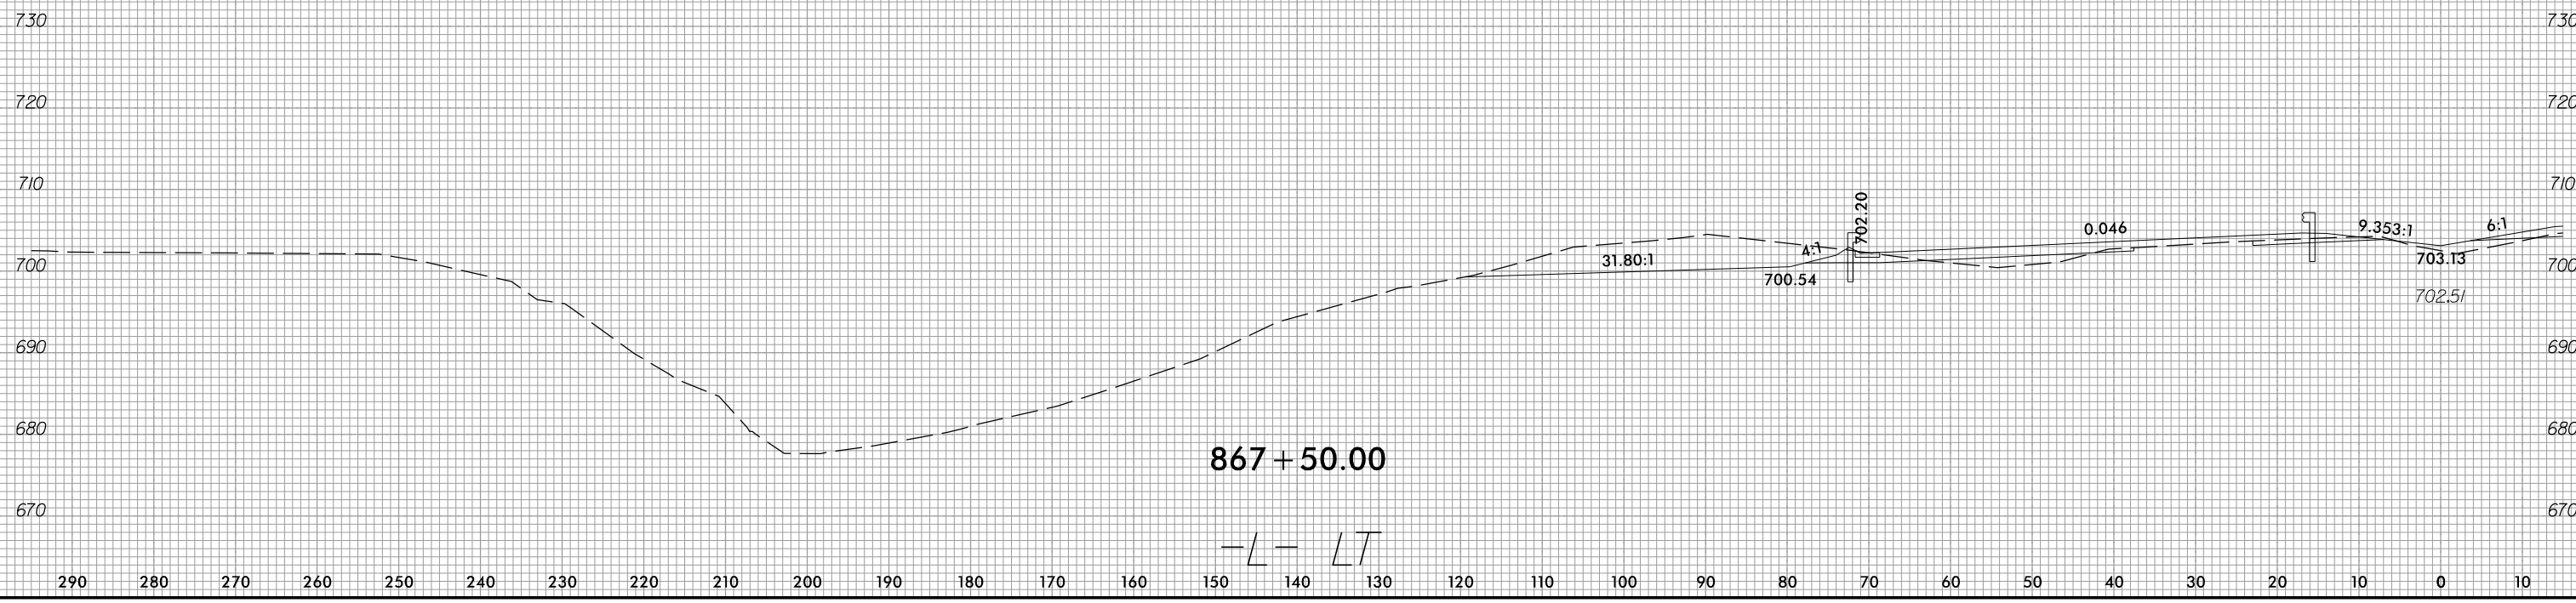

867+50.00

-L-LT

4/16/2023  
 c:\users\wujarvis\documents\pw-working\d0103749\R2707E\_CMD\_XPL-L-L.T.dgn  
 wujarvis