


6/23/16



PROJ. REFERENCE NO.	SHEET NO.
R-2707E	X-23

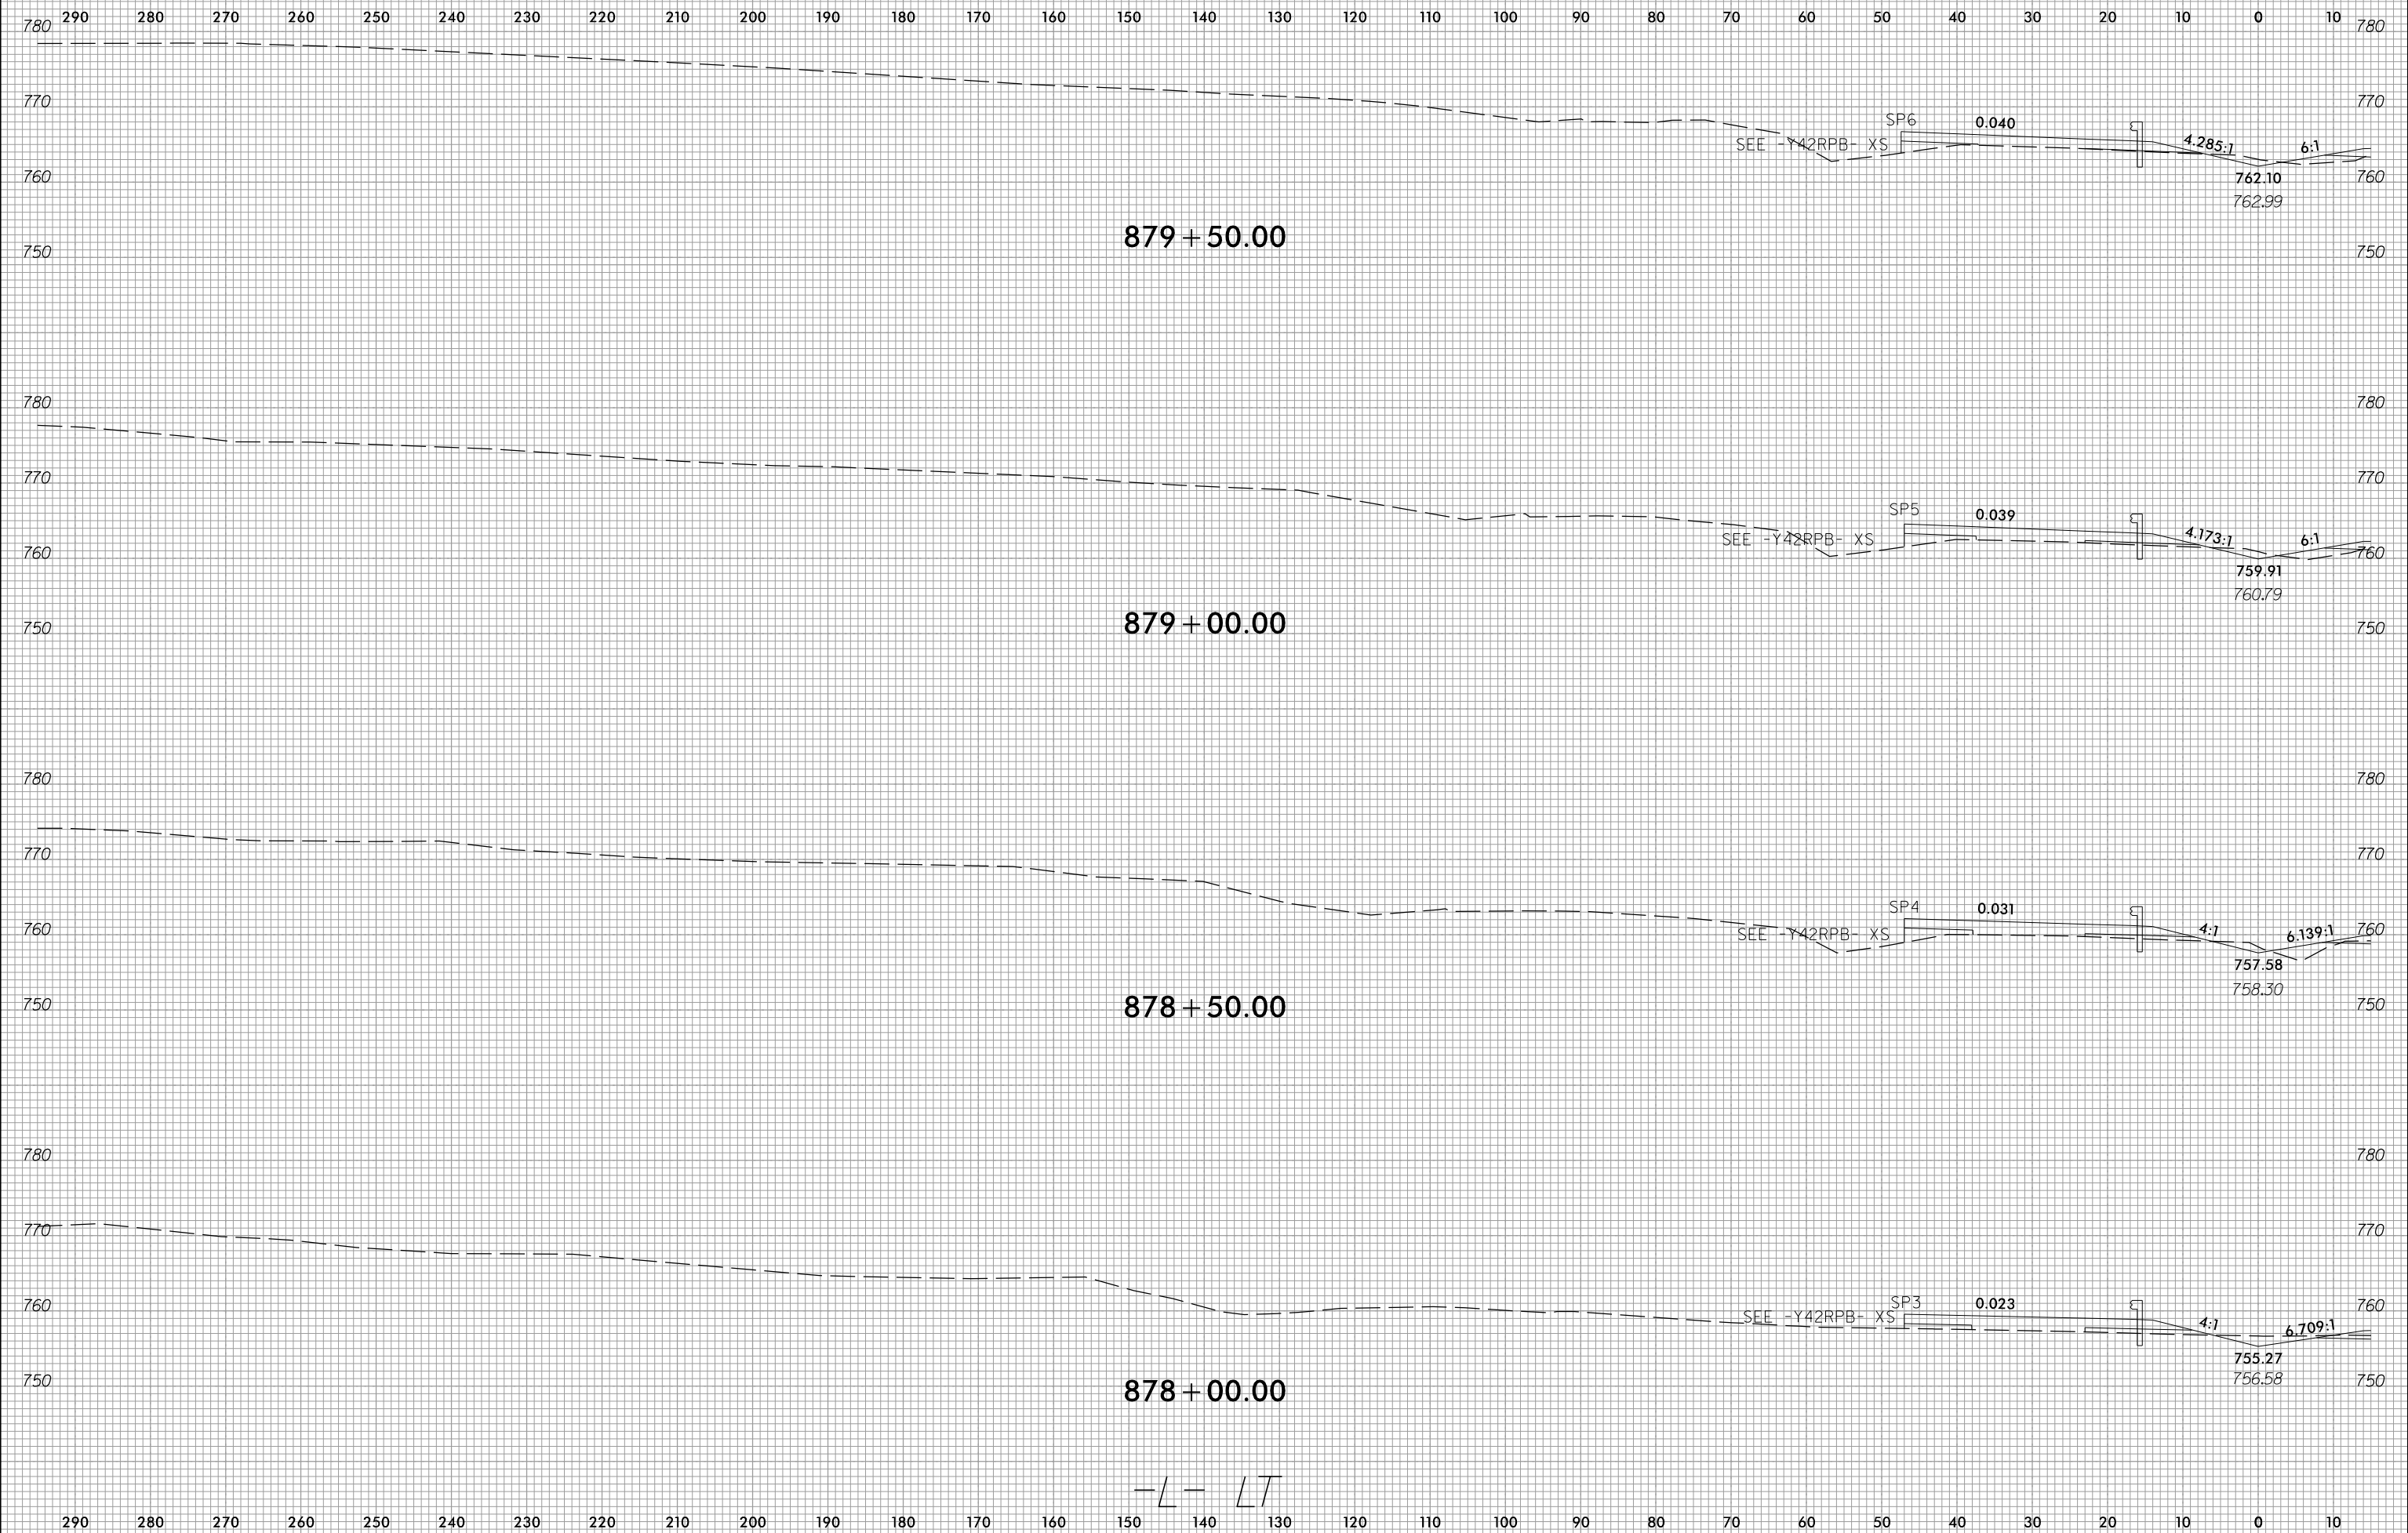

4/6/2023
c:\users\wujarvis\documents\pw_working\0103749\R2707E_CMD_XPL-L-L.T.dgn
wujarvis

-L-LT