


6/23/16




PROJ. REFERENCE NO.	SHEET NO.
R-2707E	X-30


290 280 270 260 250 240 230 220 210 200 190 180 170 160 150 140 130 120 110 100 90 80 70 60 50 40 30 20 10 0 10

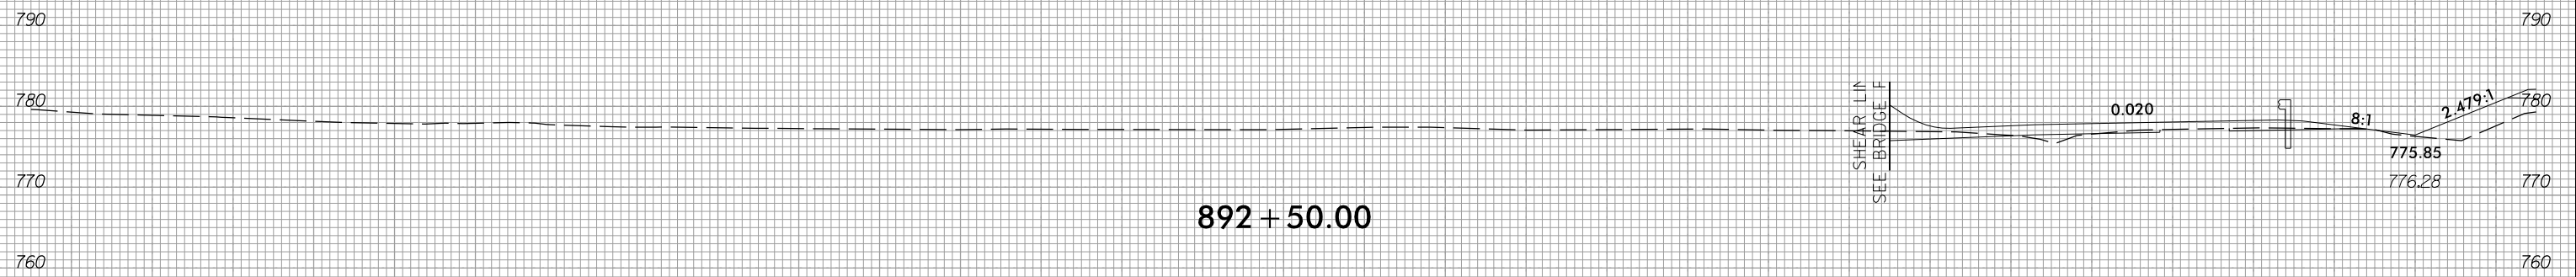


892 + 50.00

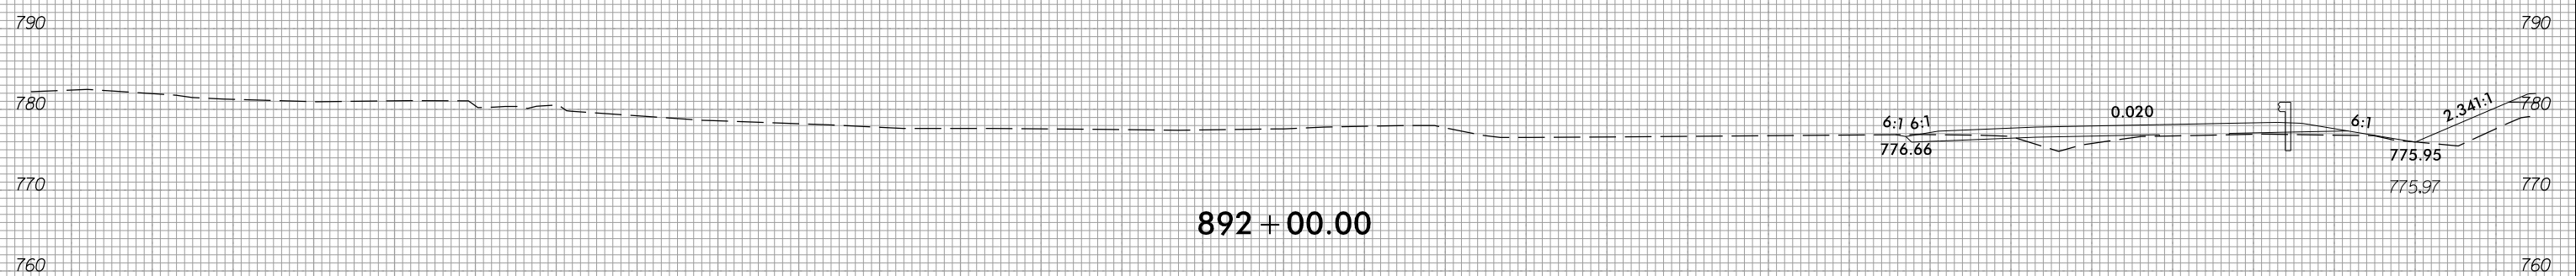

892 + 00.00

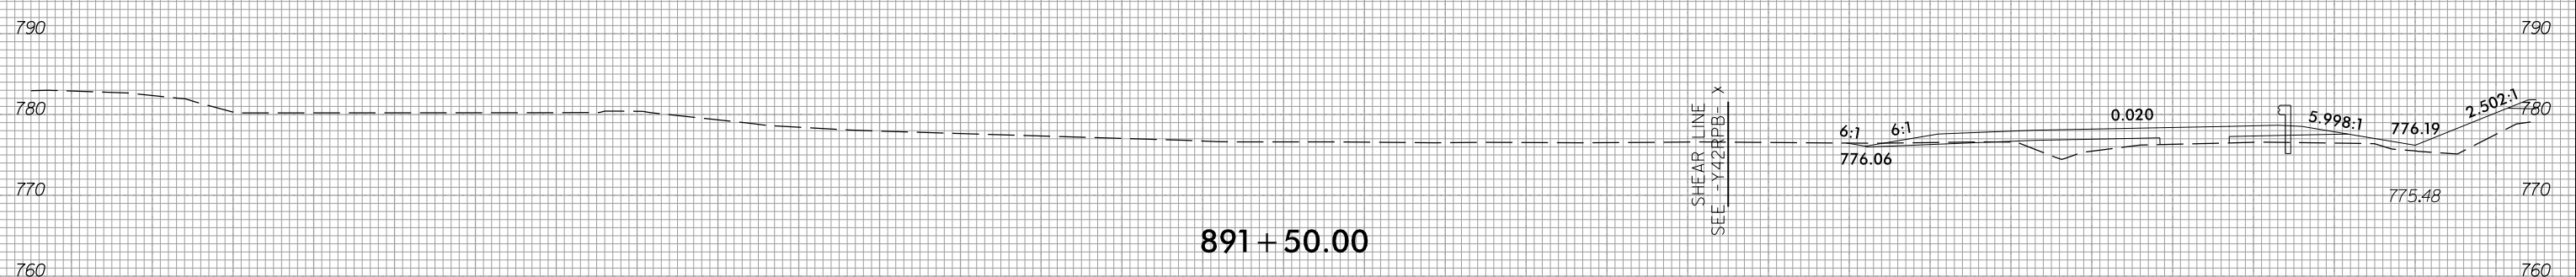

891 + 50.00

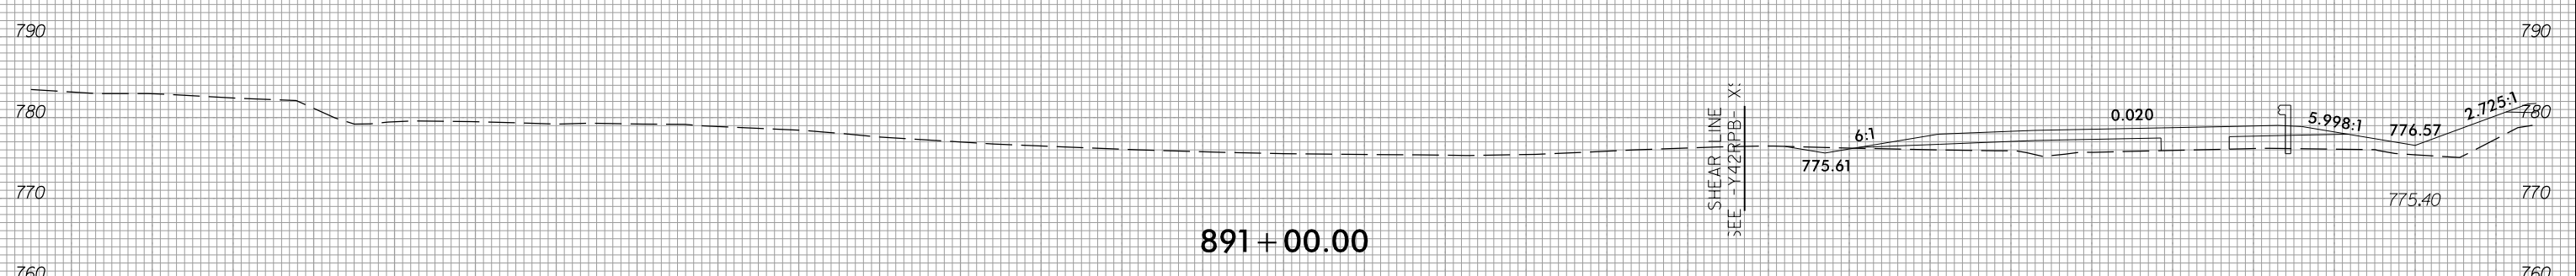

891 + 00.00

-L- LT

4/6/2023
 c:\users\ujarvis\documents\pw_working\d0103749\R2707E_CMD_XPL-L-L.T.dgn
 ujarvis