


6/23/16




PROJ. REFERENCE NO.	SHEET NO.
R-2707E	X-33


290 280 270 260 250 240 230 220 210 200 190 180 170 160 150 140 130 120 110 100 90 80 70 60 50 40 30 20 10 0 10

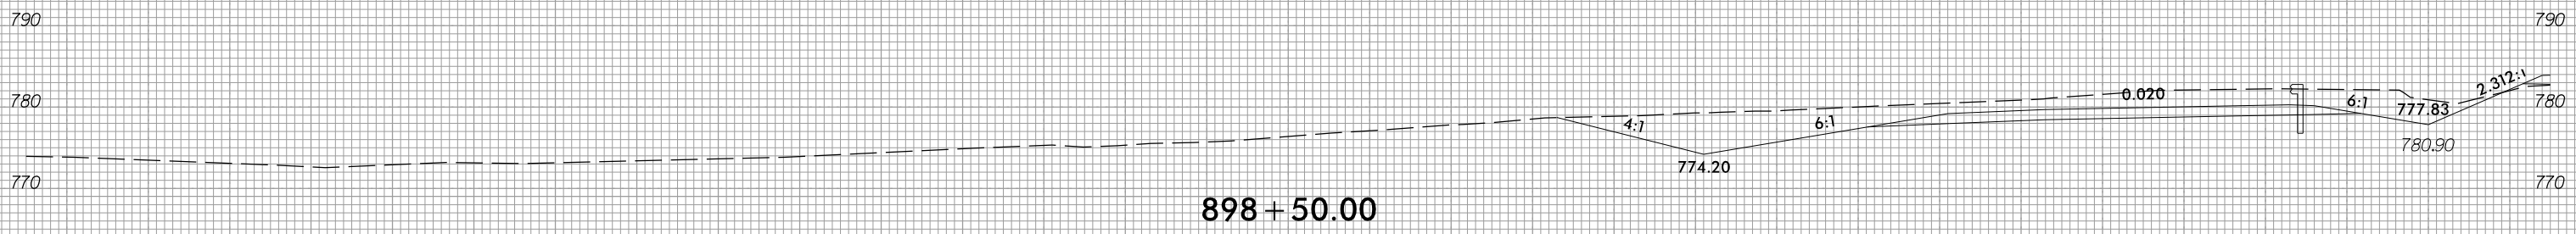

898 + 50.00

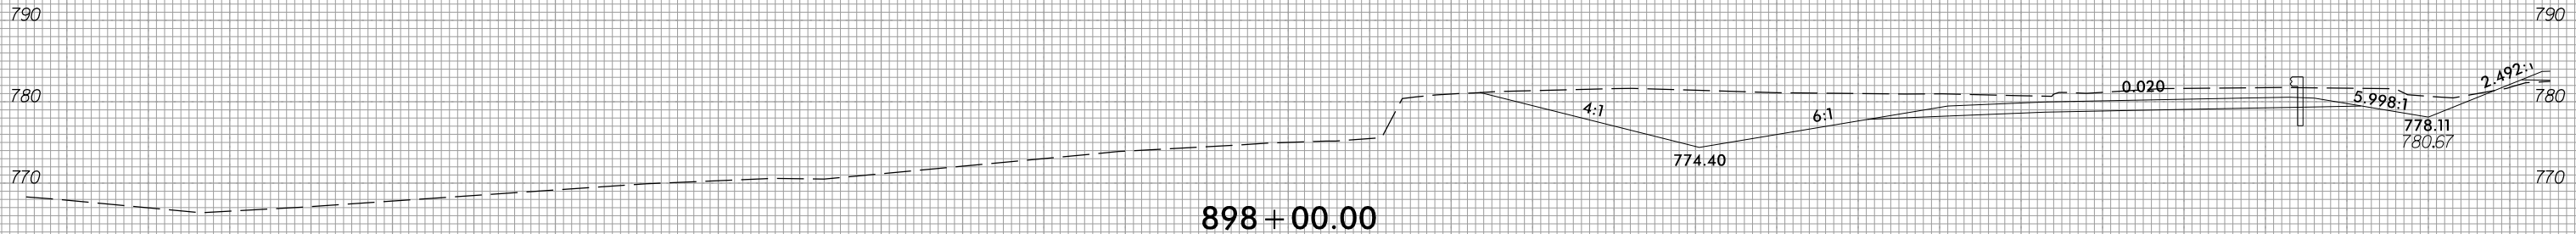

898 + 00.00

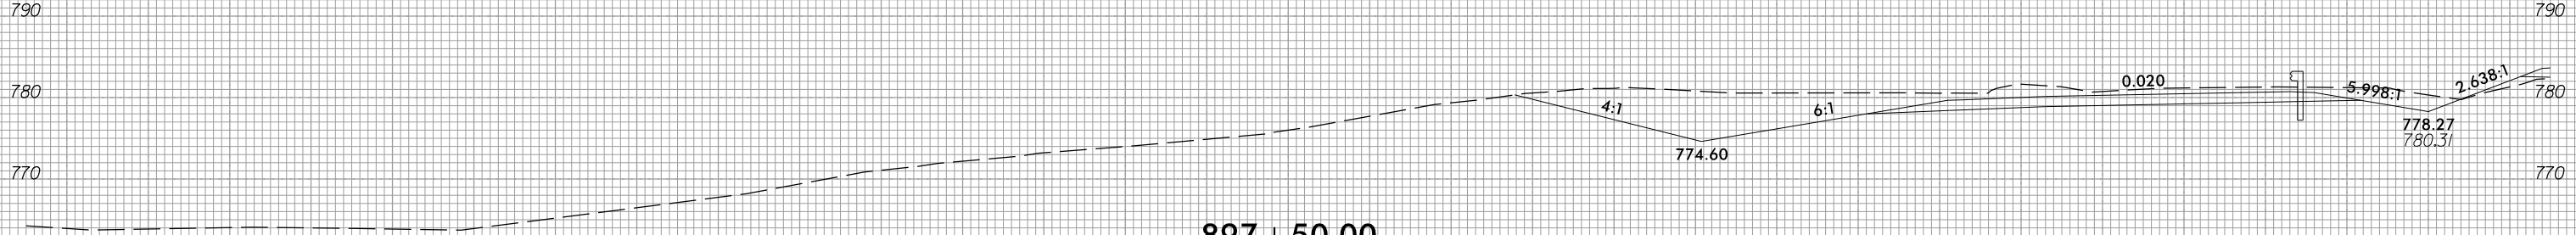

897 + 50.00



897 + 00.00

-L- LT

290 280 270 260 250 240 230 220 210 200 190 180 170 160 150 140 130 120 110 100 90 80 70 60 50 40 30 20 10 0 10

4/6/2023
 c:\users\ujarvis\documents\pw_working\0103749\R2707E_CMD_XPL_L.L.T.dgn
 ujarvis