




290 280 270 260 250 240 230 220 210 200 190 180 170 160 150 140 130 120 110 100 90 80 70 60 50 40 30 20 10 0 10

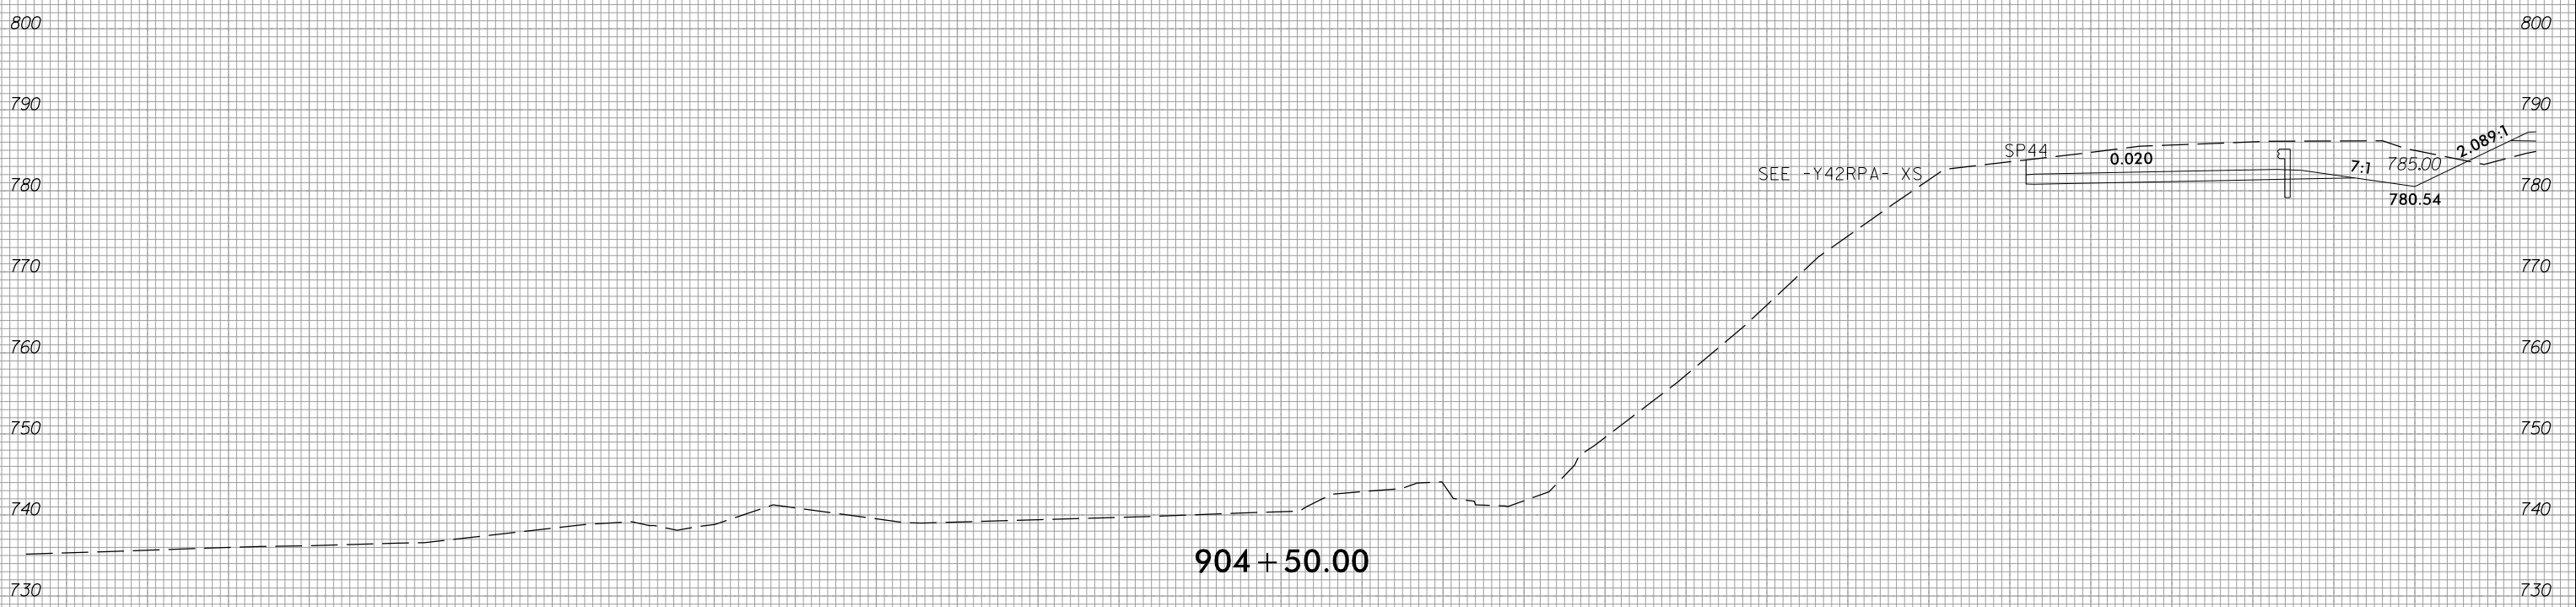

904 + 50.00

SEE -Y42RPA- XS

SP44


0.020

7.1

2.089:1

780.54

785.00

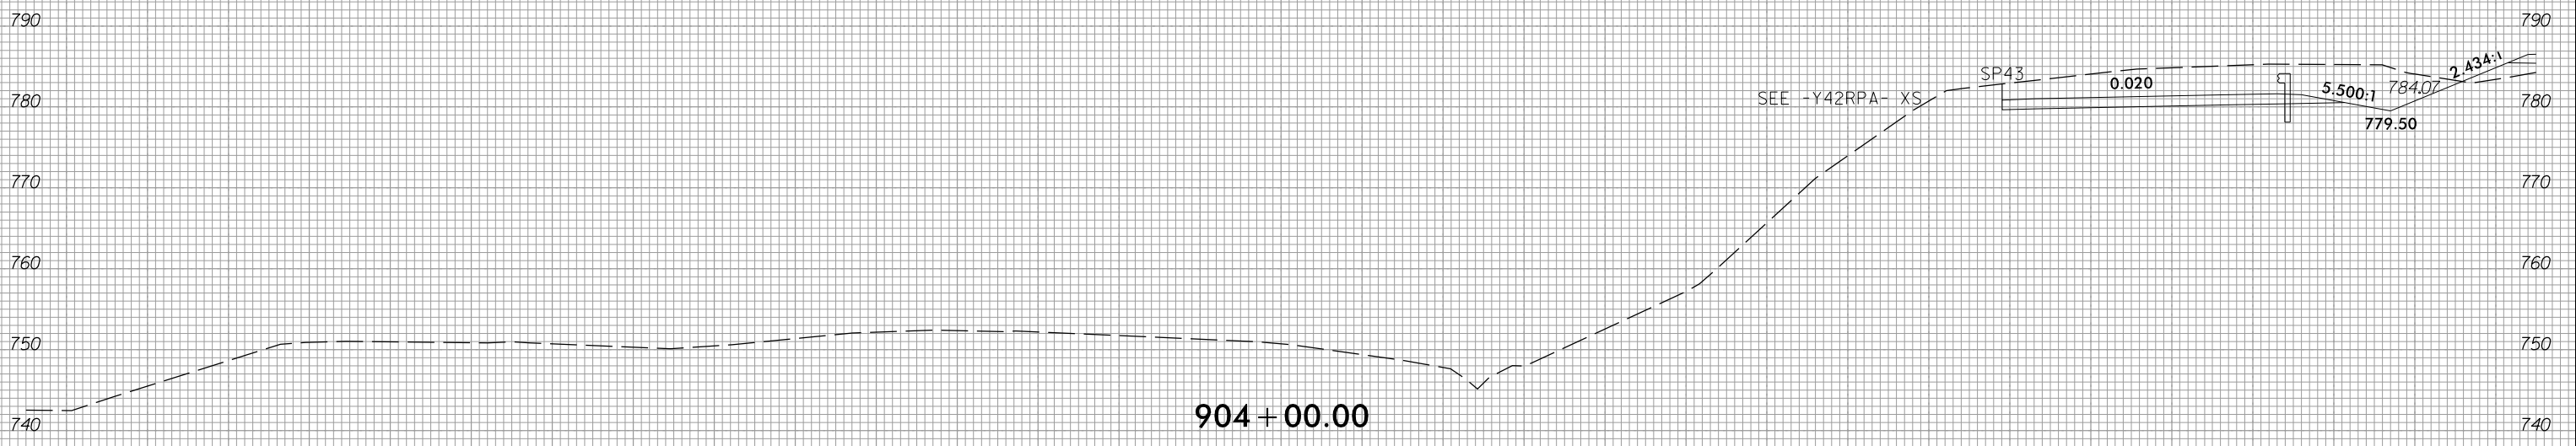

904 + 00.00

-L- LT

SEE -Y42RPA- XS

SP43

0.020

5.500:1

2.434:1

779.50

784.07