

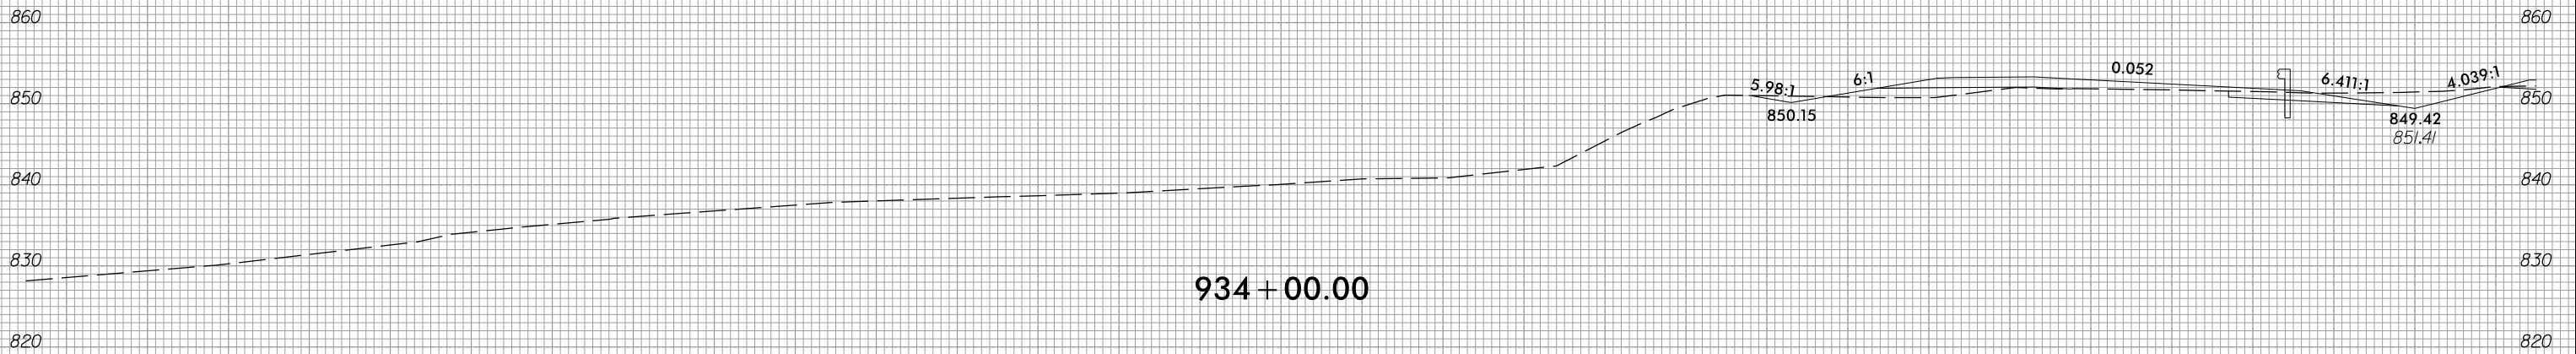


6/23/16

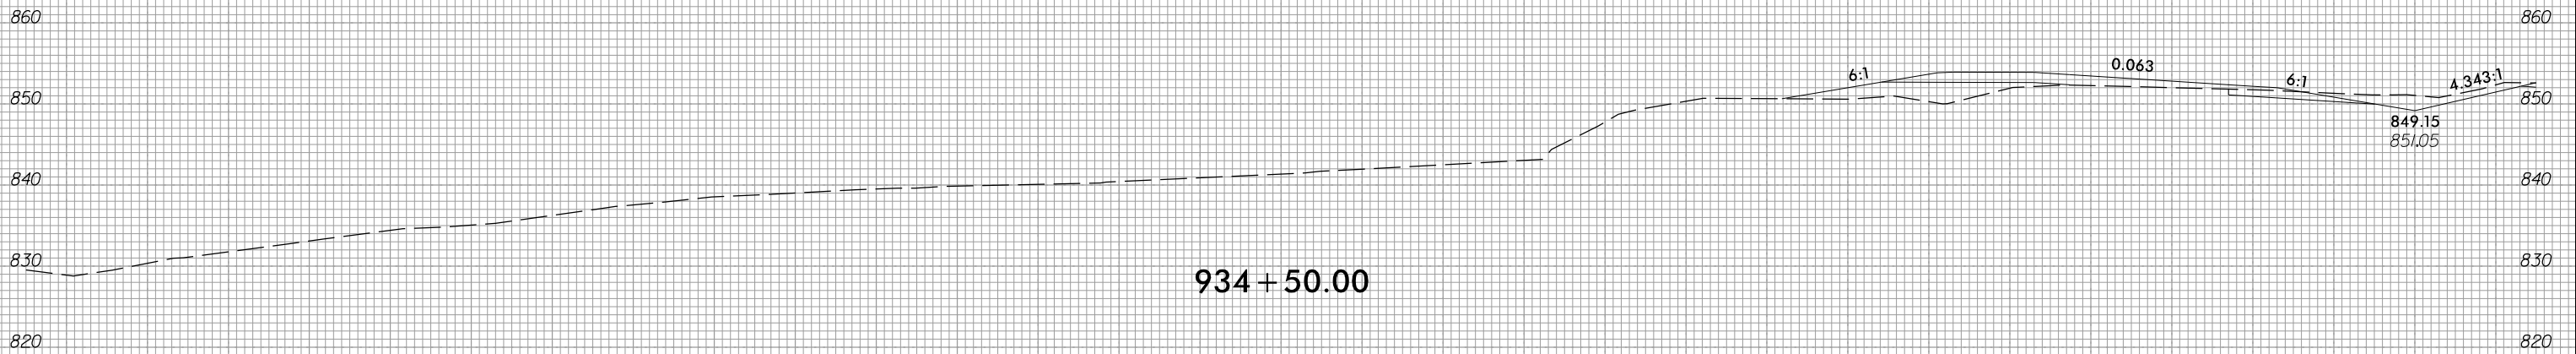

| | |
|---------------------|-----------|
| PROJ. REFERENCE NO. | SHEET NO. |
| R-2707E | X-63 |

290 280 270 260 250 240 230 220 210 200 190 180 170 160 150 140 130 120 110 100 90 80 70 60 50 40 30 20 10 0 10

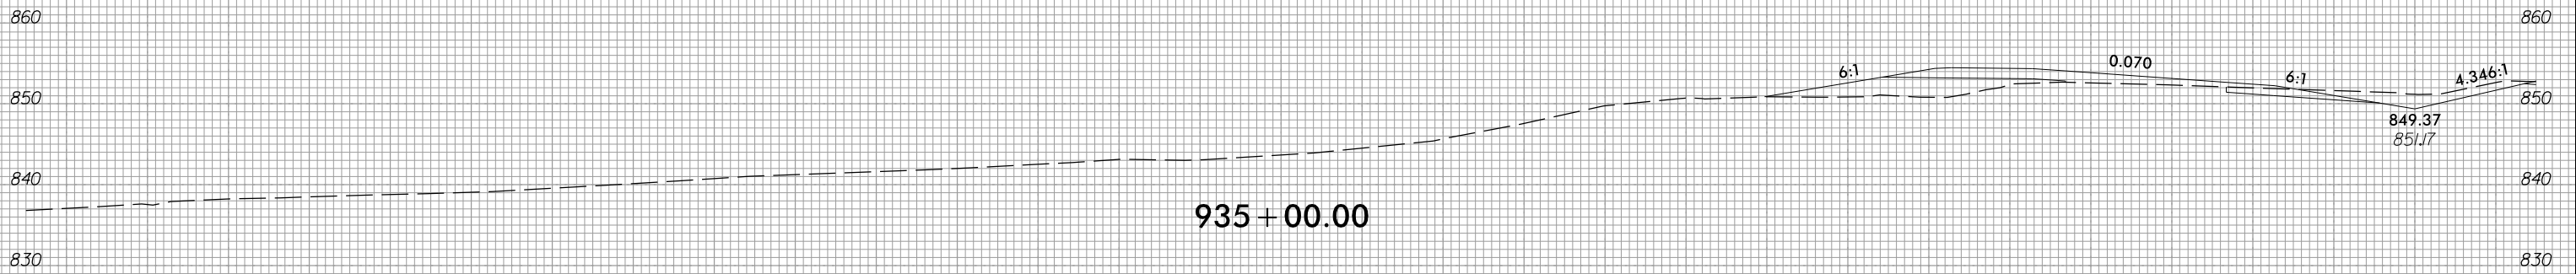

-L-LT

4/16/2023
c:\users\jwjarvis\documents\pw-working\d0103749\R2707E_CMD_XPL-L-L.dgn
jwjarvis