

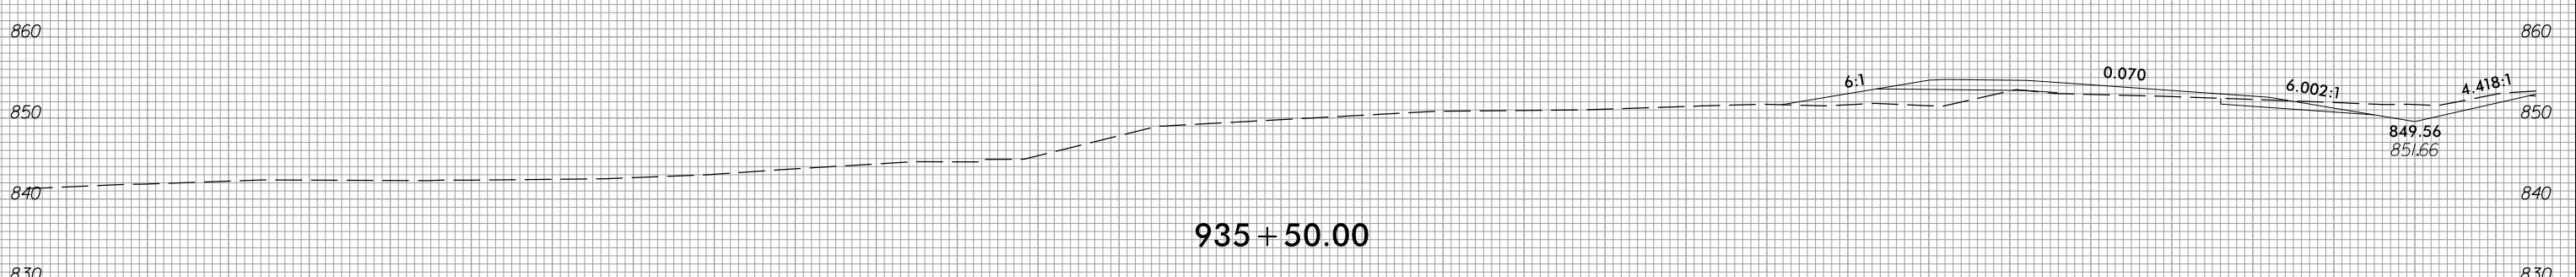
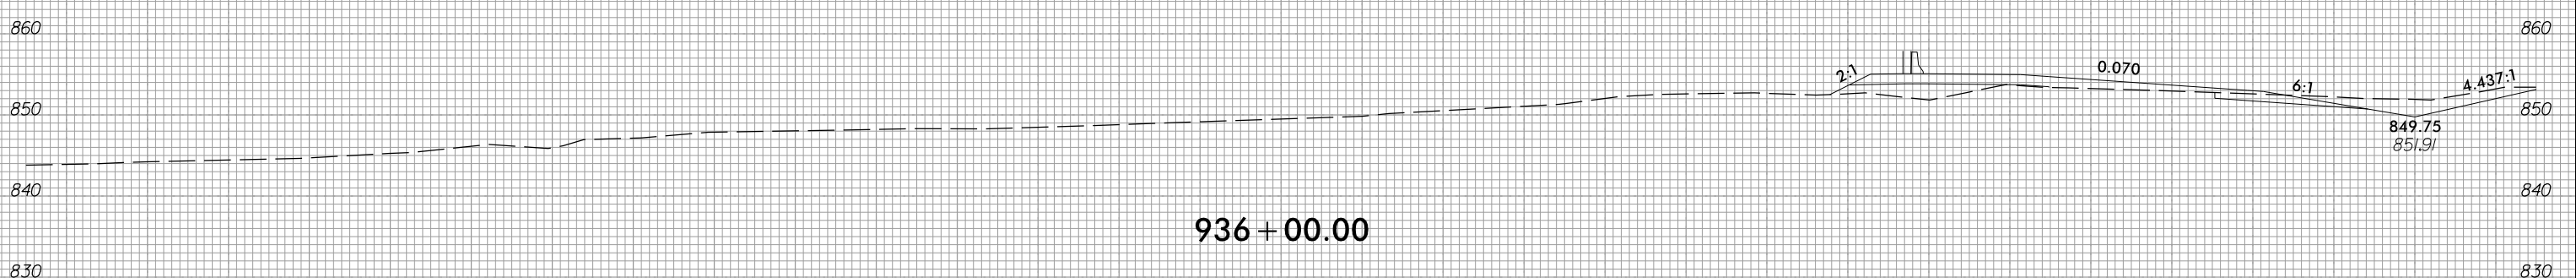


6/23/16

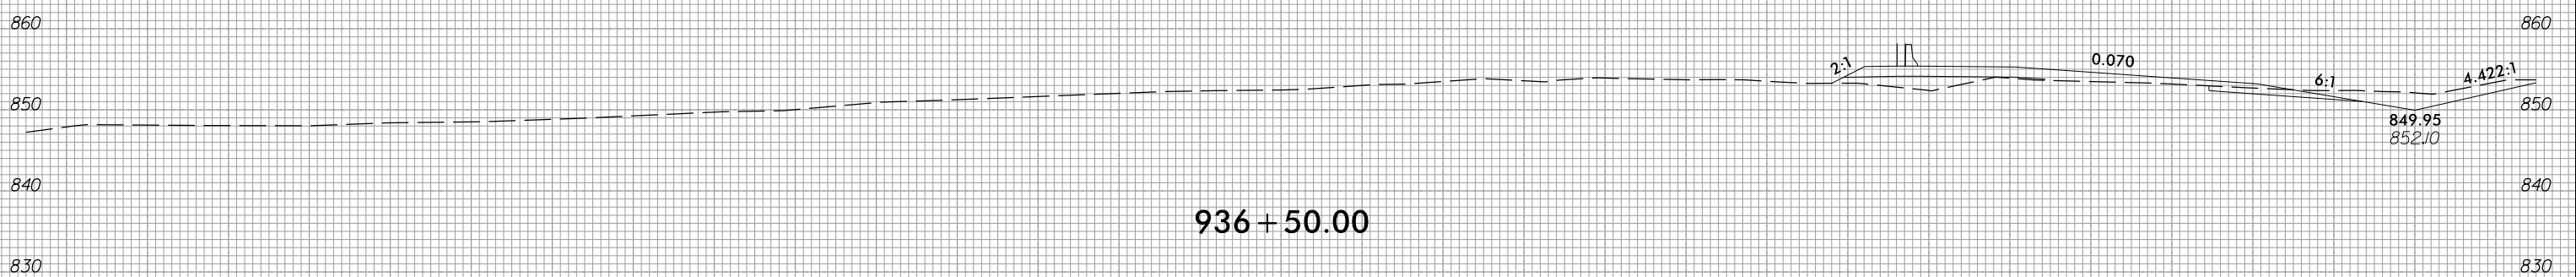

PROJ. REFERENCE NO.	SHEET NO.
R-2707E	X-64

290 280 270 260 250 240 230 220 210 200 190 180 170 160 150 140 130 120 110 100 90 80 70 60 50 40 30 20 10 0 10

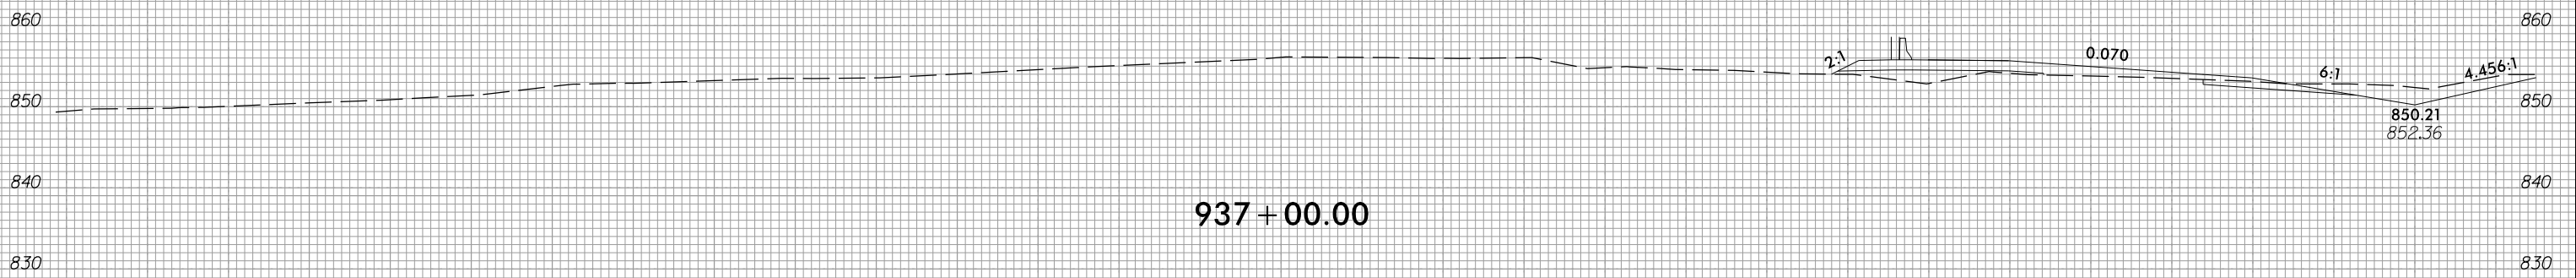

-L- LT

4/6/2023  
 c:\users\wujarvis\documents\pw\_working\0103749\2707E\_CMD\_XPL-L-L.T.dgn  
 wujarvis