


6/23/16




PROJ. REFERENCE NO.
R-2707E

SHEET NO.
X-65


290 280 270 260 250 240 230 220 210 200 190 180 170 160 150 140 130 120 110 100 90 80 70 60 50 40 30 20 10 0 10

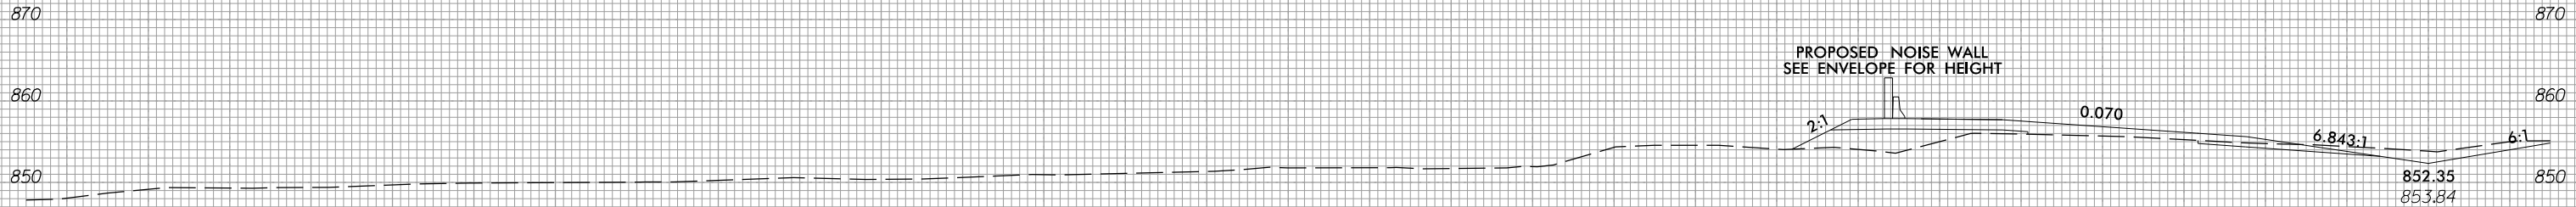

938 + 50.00

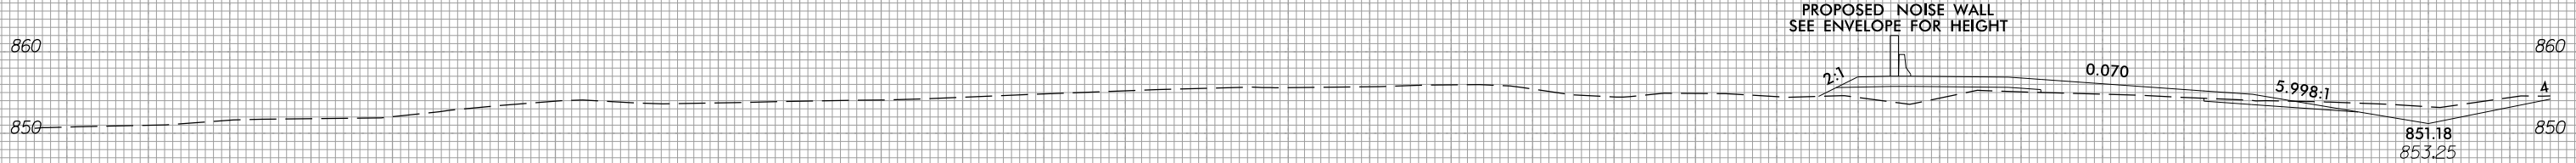

938 + 00.00

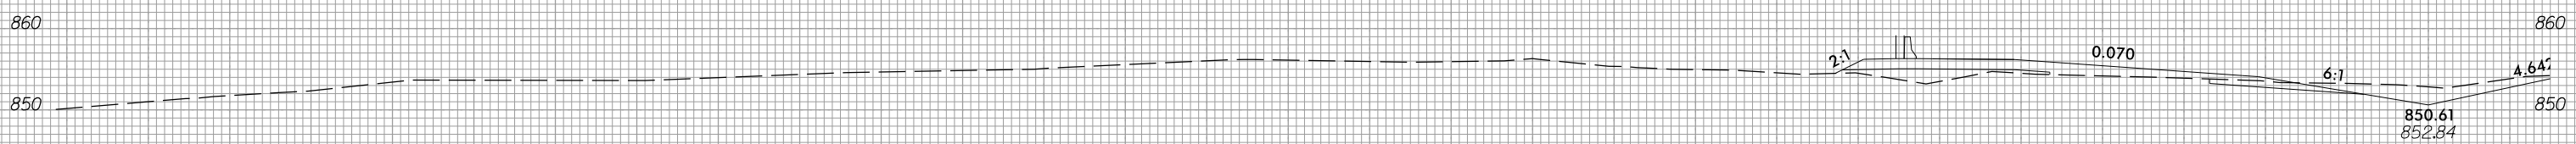

937 + 50.00

-L-LT

290 280 270 260 250 240 230 220 210 200 190 180 170 160 150 140 130 120 110 100 90 80 70 60 50 40 30 20 10 0 10

4/6/2023
c:\users\wujarvis\documents\pw-working\0103749\R2707E_CMD_XPL-L-L.dgn
wujarvis